



FIGURE 14
HAMLET OF KUGLUKTUK
SEWAGE TREATMENT FACILITY &
SOLID WASTE MANAGEMENT FACILITY
DETAILED DESIGN - MARCH 2007
LANDFILL DEVELOPMENT
YEAR 10

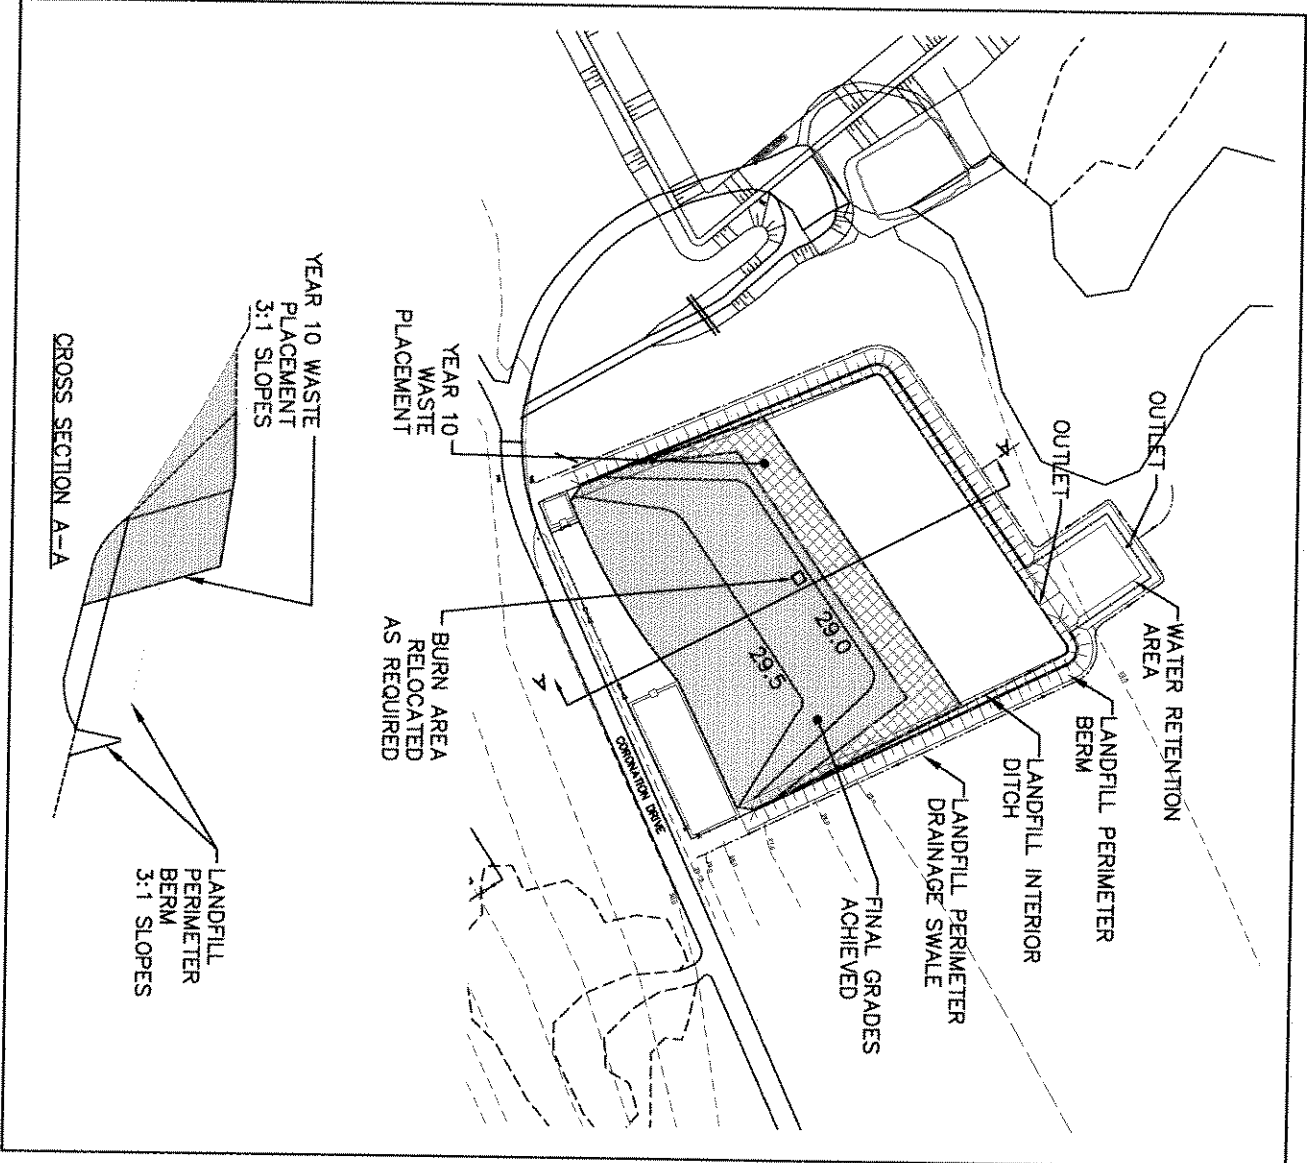

Legend
 WASTE PLACEMENT

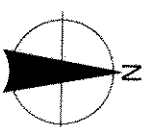

March 2007
 Project Number: FE009754
 Prepared by: J. Amsen

Verified by: J. Walls

BURNSIDE