


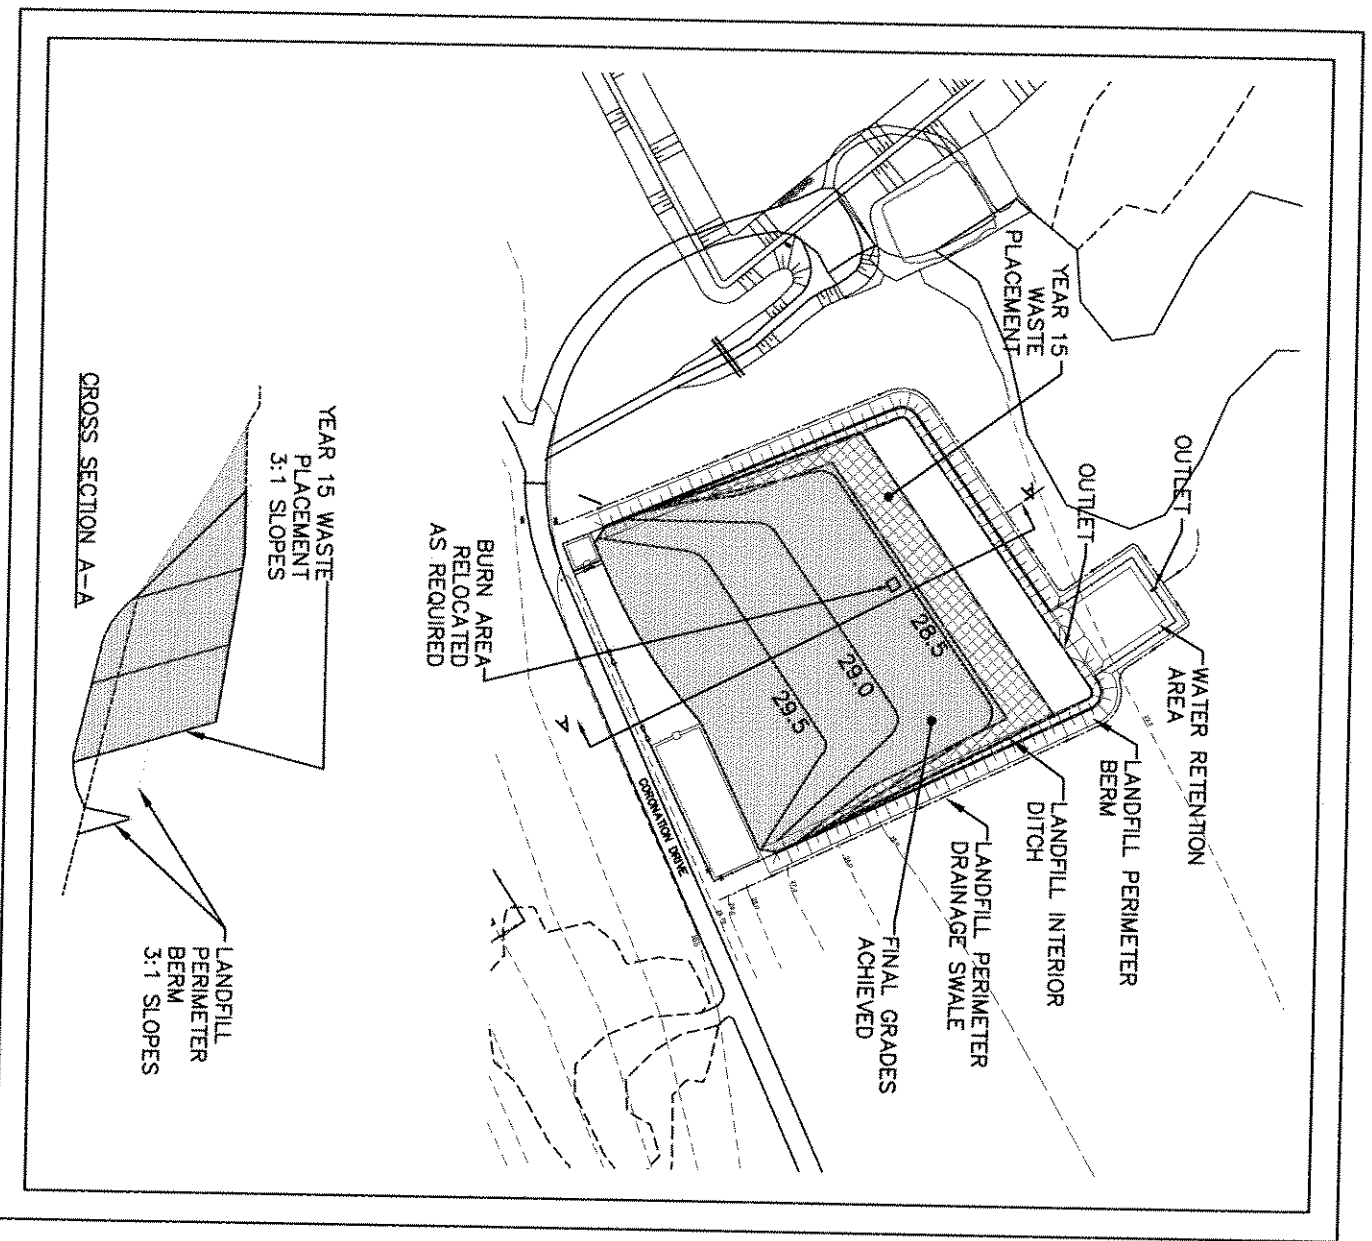


FIGURE 15

**HAMLET OF KUGLUKTUK
SEWAGE TREATMENT FACILITY &
SOLID WASTE MANAGEMENT FACILITY
DETAILED DESIGN - MARCH 2007**

**LANDFILL DEVELOPMENT
YEAR 15**

Legend
WASTE PLACEMENT

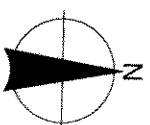

1:3000
March 2007
Project Number: FE009754
Prepared by: J. Arnsen

Verified by: J. Walls

BURNSIDE