
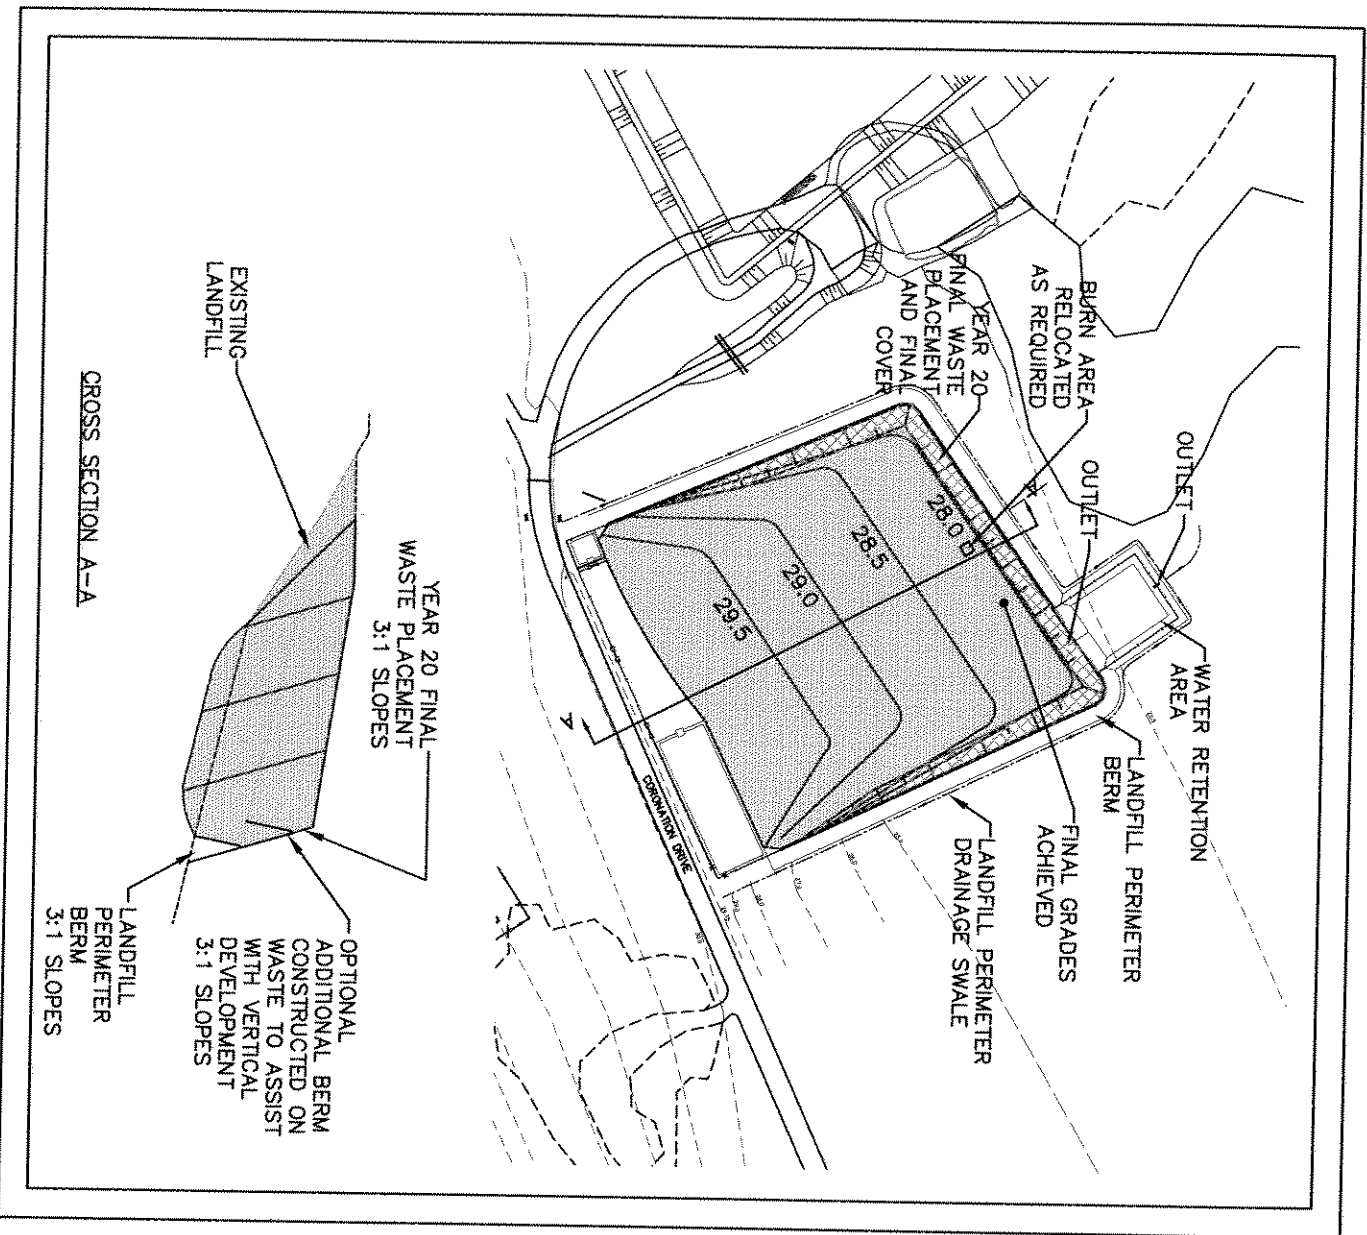




**FIGURE 16**  
**HAMLET OF KUGLUKTUK**  
**SEWAGE TREATMENT FACILITY & SOLID**  
**WASTE MANAGEMENT FACILITY**  
**DETAILED DESIGN - MARCH 2007**  
**LANDFILL DEVELOPMENT**  
**YEAR 20**

**Legend**  
 WASTE PLACEMENT

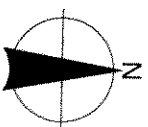

1:3000  
 March 2007  
 Project Number: FE009754  
 Prepared by: T. Thompson

Verified by: K. Hunter

**BURNSIDE**