



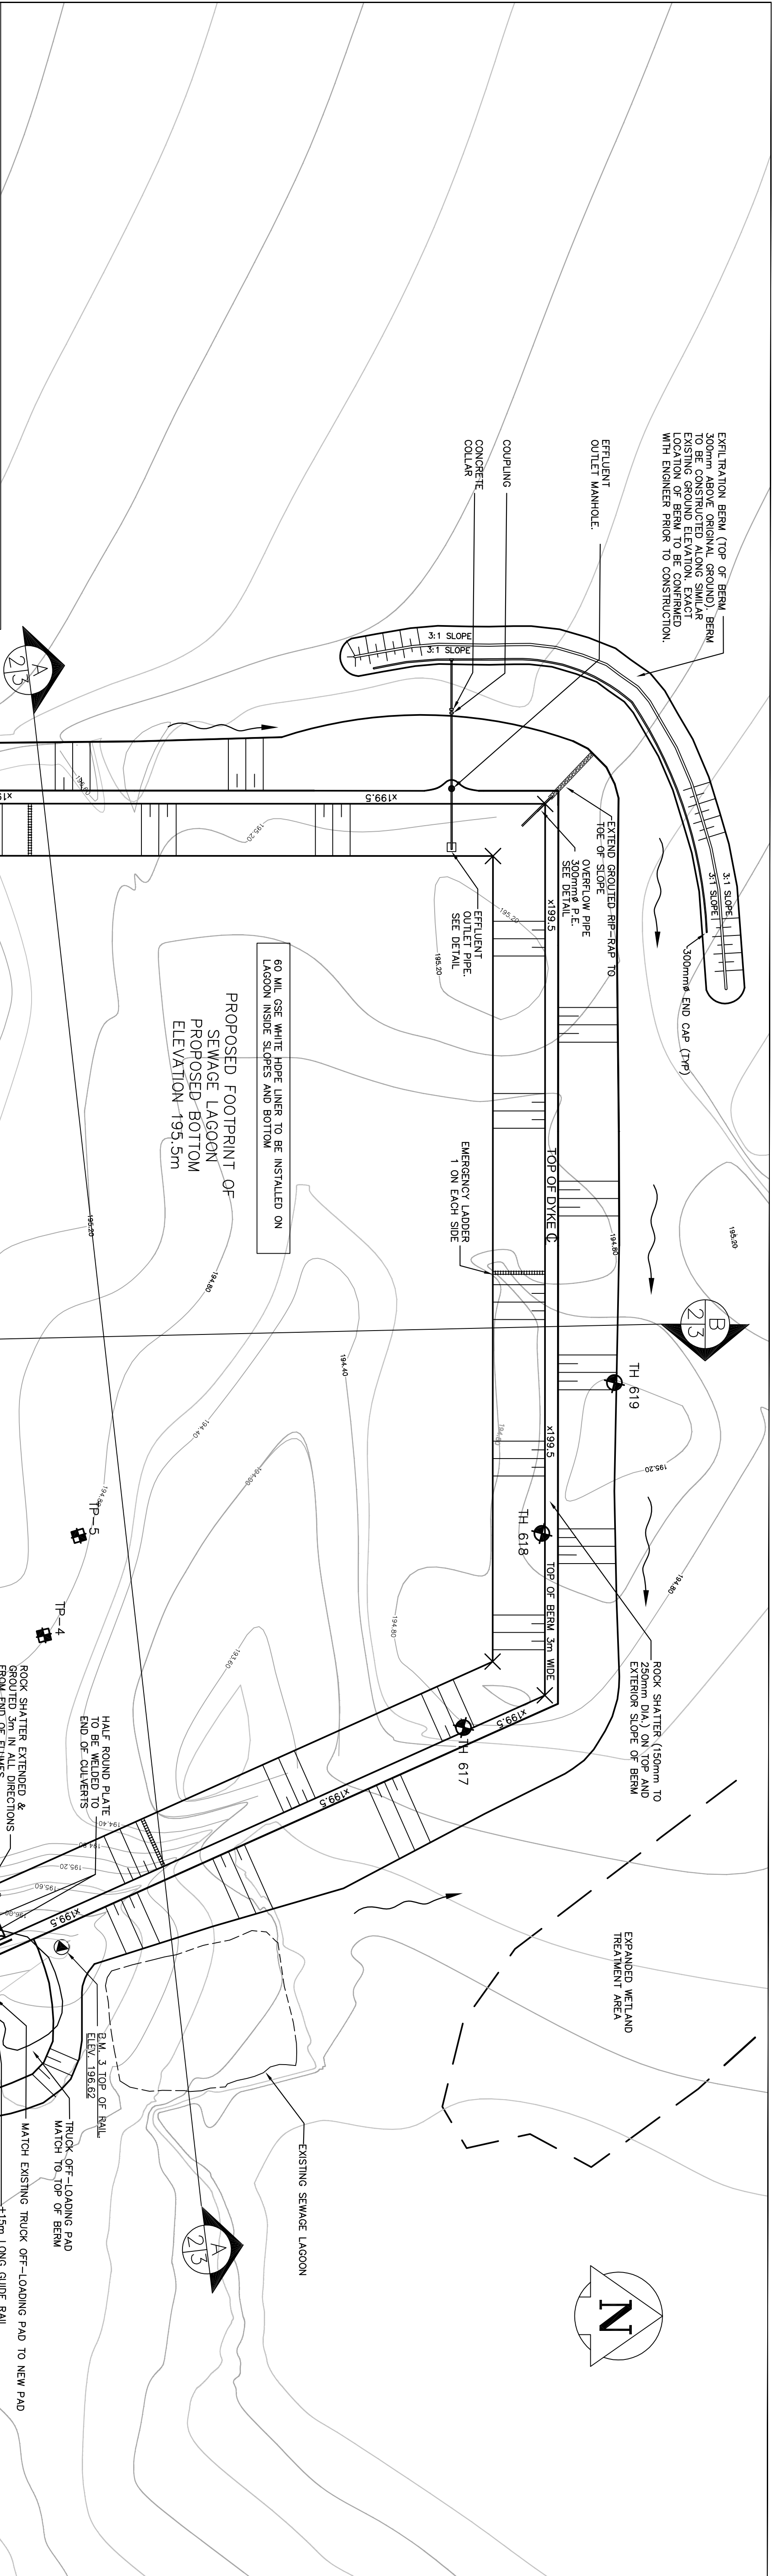

BENCHMARK COORDINATE TABLE		
BENCHMARK	NORTHING	EASTING
B.M. 1	5039.54	5047.52
B.M. 2	4889.69	4917.33
B.M. 3	5124.14	4946.78


LACON COORDINATE TABLE				
CORNER	INSIDE TOE		INSIDE TOP	
	NORTHING	EASTING	NORTHING	EASTING
NE	5204.42	4859.06	5217.94	4863.70
NW	5159.65	4679.19	5168.40	4664.65
SE	5073.24	4962.16	5089.35	4980.49
SW	4951.31	4731.04	4933.56	4723.08

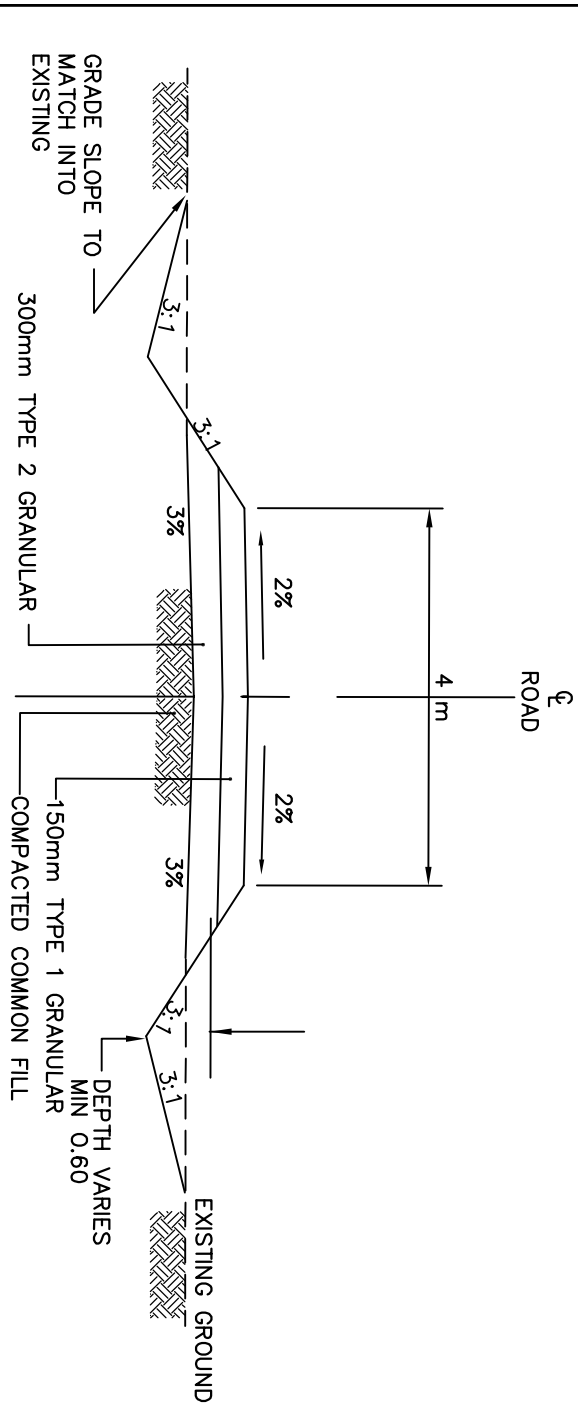

ACCESS ROAD CROSS SECTION C-C


N.T.S.

LEGEND	
EXISTING ELEVATION 89.50	NEW ELEVATION 89.50
	
DITCH FLOW DIRECTION	
	
FENCE	
	
CULVERT	
	
TEST HOLE	

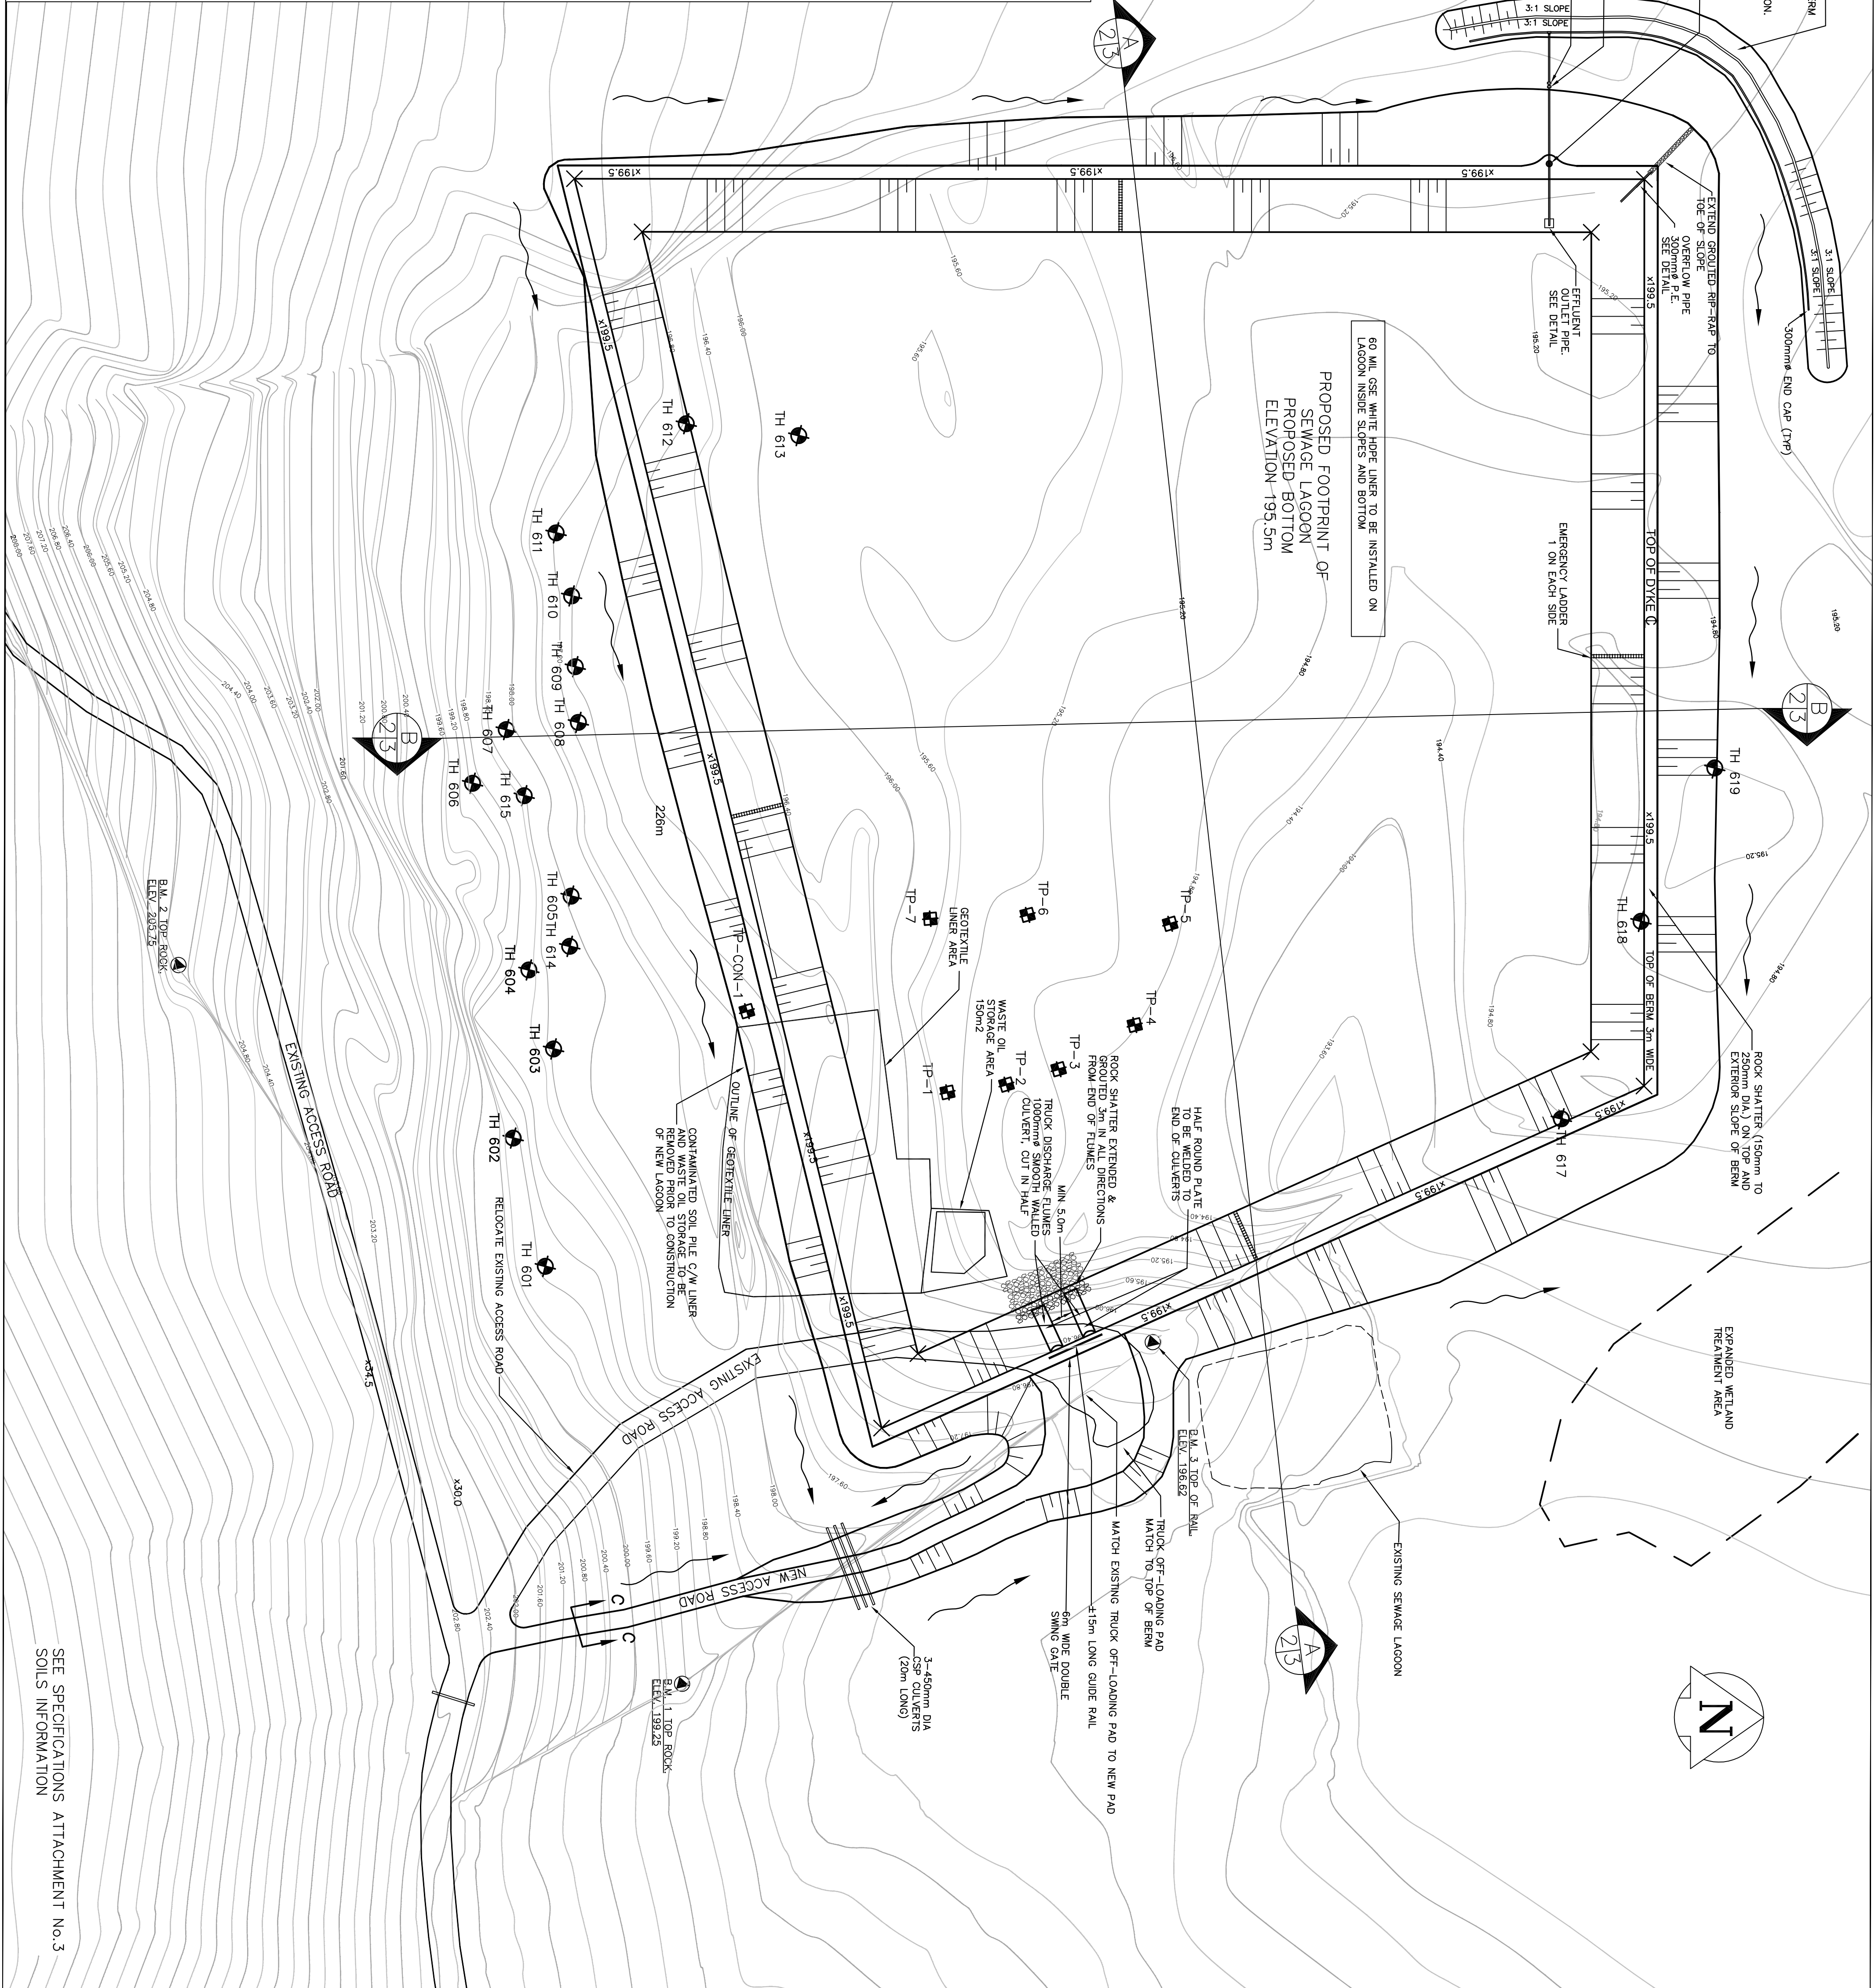

SEE SPECIFICATIONS ATTACHMENT No.3
SOILS INFORMATION

No.	Issue / Revision	Date
1	Client Review	Jan 01, 2000
2	Client Review and Approval	June 26, 2006
3	Issued for tender	July 17, 2006
4	Client Review and Approval	March 21, 2007
5	Issued for Construction	May 2, 2007

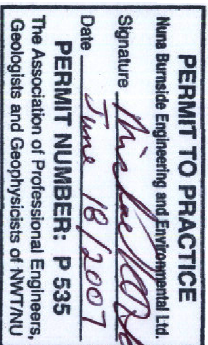

Nuna Burnside Engineering and Environmental Ltd.
Box 175, Rankin Inlet, NU.
Telephone (867) 645-2762 fax (867) 645-2765
15 Townline, Orangeville, Ontario
Telephone (519) 941-0342 fax (519) 941-8120
email info@nunaburnside.com
web www.nunaburnside.com

Client
GOVERNMENT OF NUNAVUT
PROJECT MANAGEMENT DIVISION
DEPARTMENT OF COMMUNITY AND
GOVERNMENT SERVICES (CGS)
KITIKMEOT REGION
P.O. BAG 200
CAMBRIDGE BAY, NUNAVUT
X0B 0C0

THE HAMLET OF KUGLUKTU SEWAGE LAGOON PLAN

Drawn By J. McREDMOND	Checked By G. POPONICH	Drawing No. 2
Scale 1:750	Project No. N-0 09755.0	