


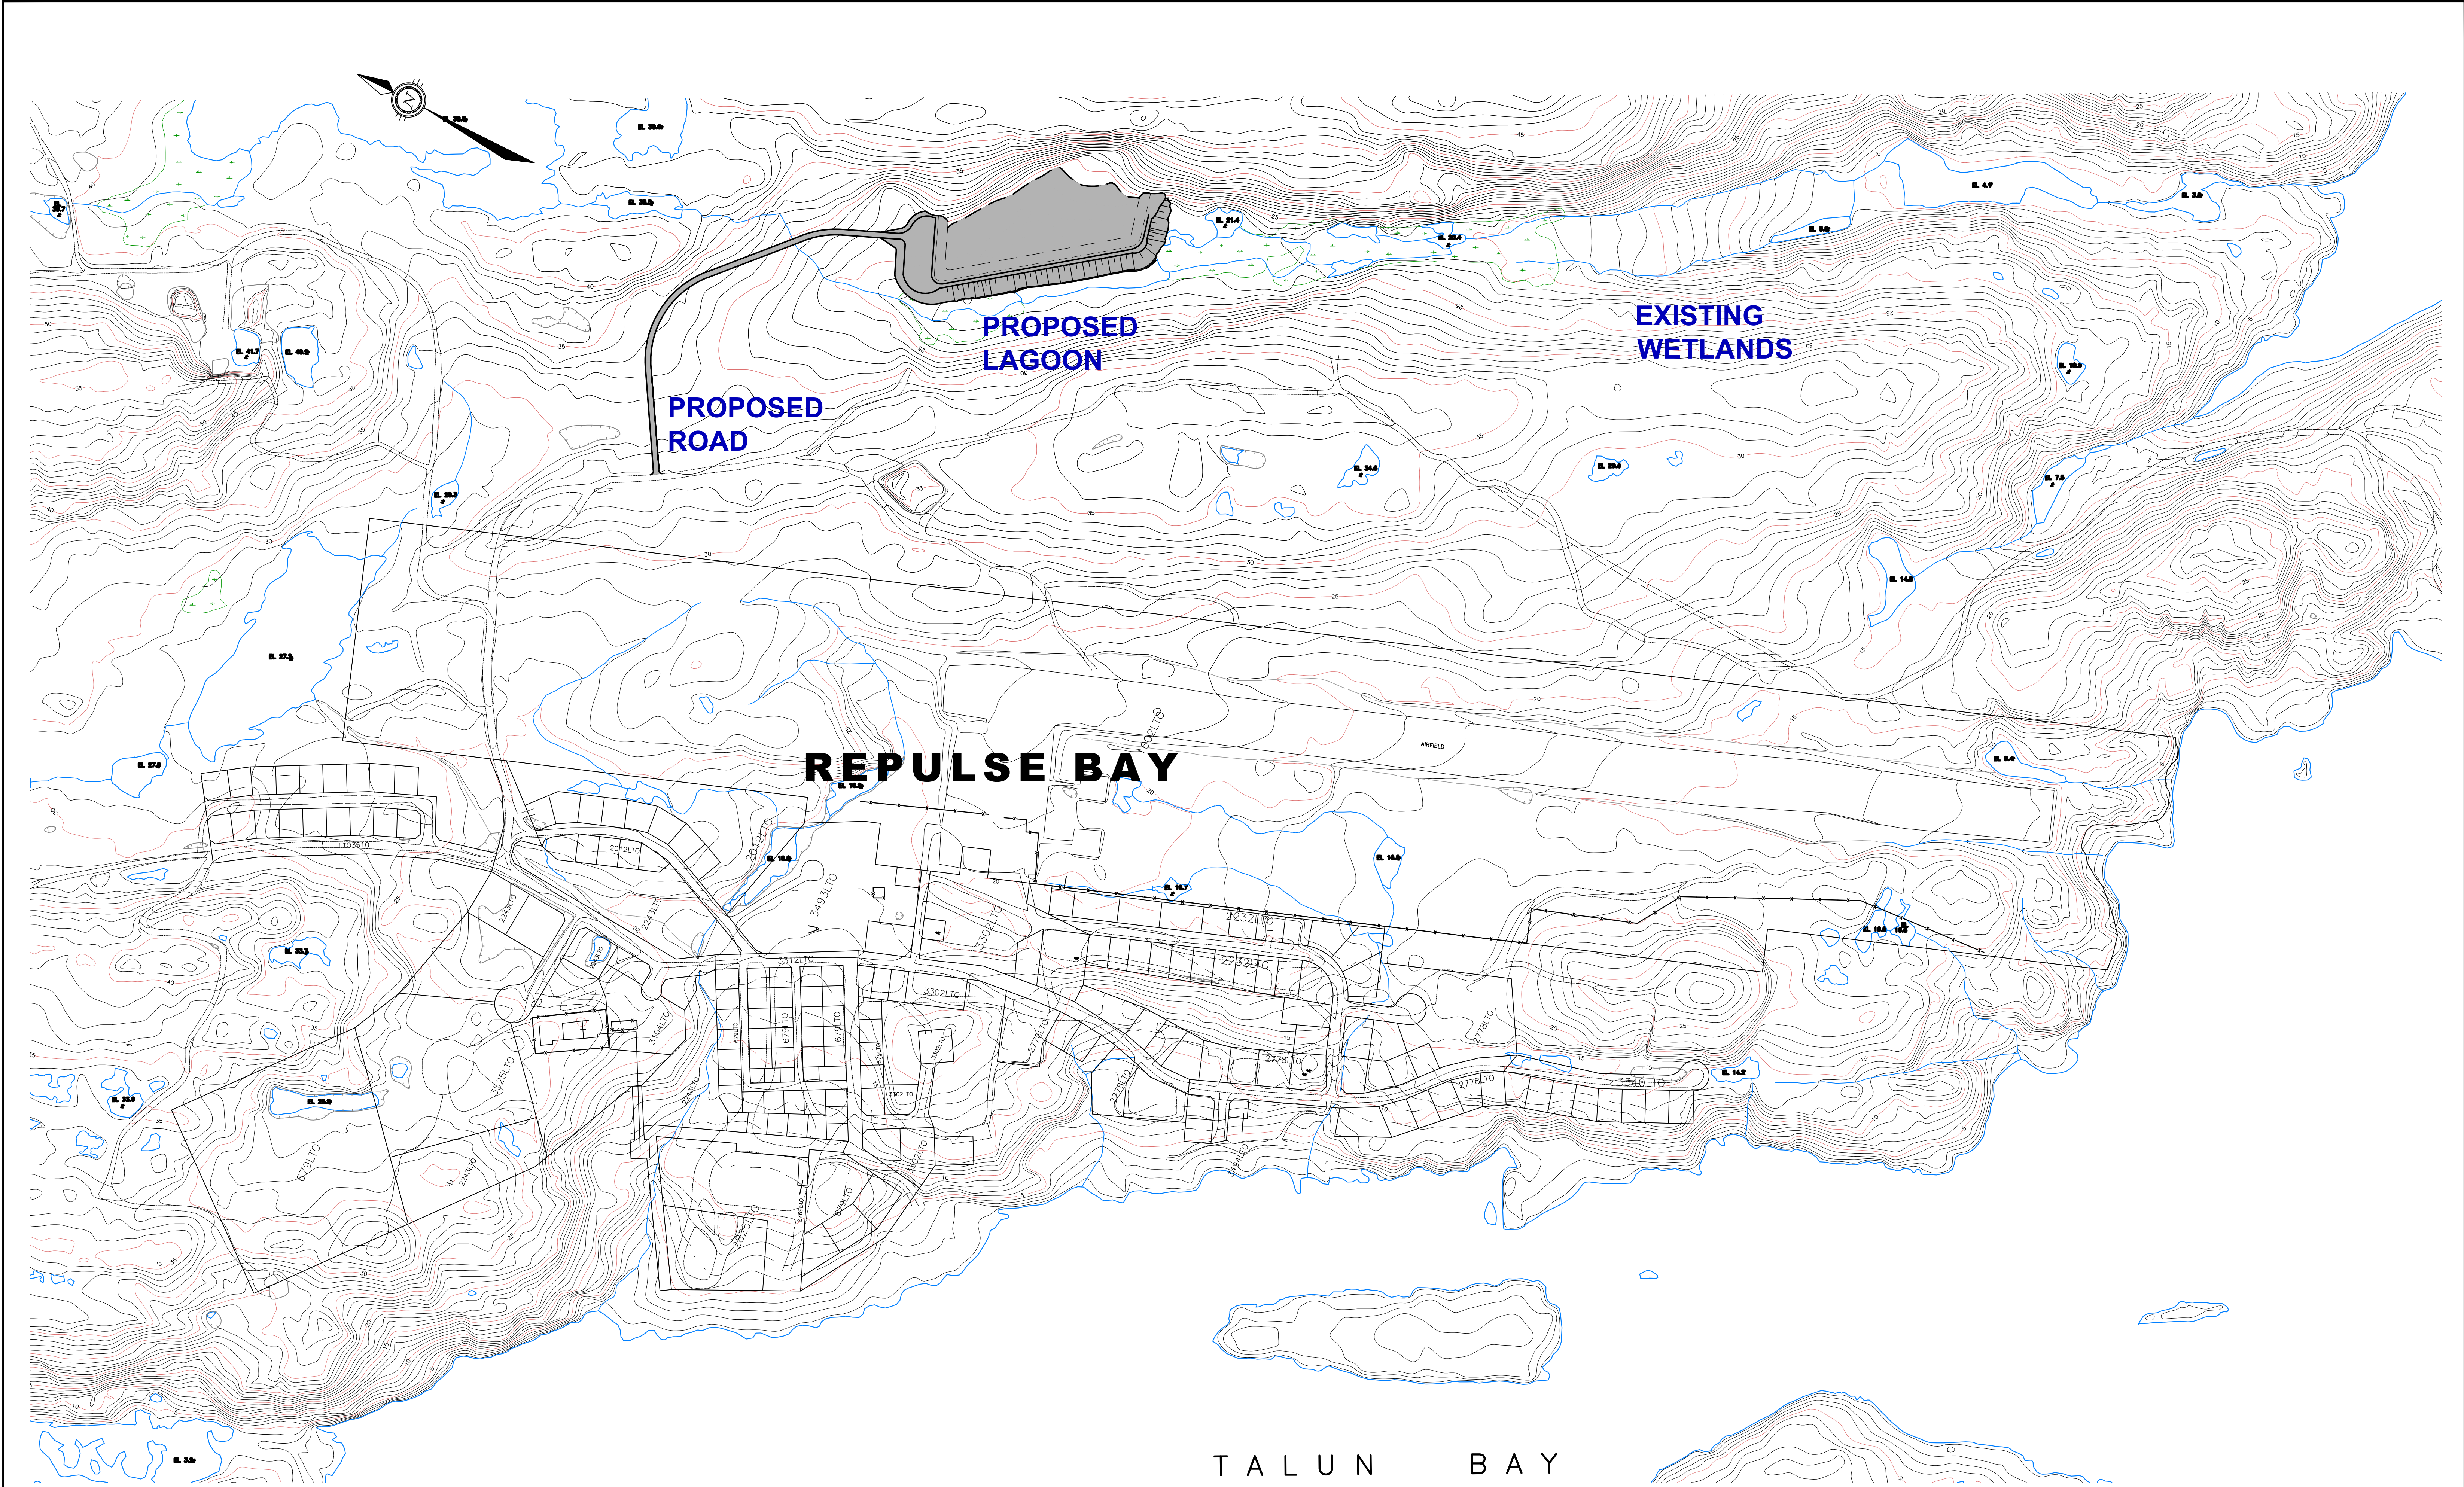

NOTES

THE POSITION OF ALL POLE LINES, CONDUITS, WATERMAINS, SEWERS AND OTHER UNDERGROUND AND OVERGROUND UTILITIES AND STRUCTURES IS NOT NECESSARILY SHOWN ON THE CONTRACT DRAWINGS, AND WHERE SHOWN, THE ACCURACY OF THE POSITION OF SUCH UTILITIES AND STRUCTURES IS NOT GUARANTEED. BEFORE STARTING WORK, DETERMINE THE EXACT LOCATION OF ALL SUCH UTILITIES AND STRUCTURES AND ASSUME ALL LIABILITY FOR DAMAGE TO THEM.

PRELIMINARY

NOT FOR CONSTRUCTION

NO.	REVISION DESCRIPTION	DATE	BY	APPD	NO.	REVISION DESCRIPTION	DATE	BY	APPD
					1	ISSUED FOR REVIEW	10/11/13	IPC	SLB

SCALE

HORZ 1:3000

HORIZONTAL 1:3000

DESIGNED BY

REVIEWED BY

CLIENT

GOVERNMENT OF NUNAVUT
DEPARTMENT OF COMMUNITY
AND GOVERNMENT SERVICES

exp Services Inc.
1-833-688-1889 | F +1-613-225-7330
3625 Queenwood Drive, Unit 100
Ottawa, ON K2B 8H6
Canada
www.exp.com

• BUILDINGS • EARTH & ENVIRONMENT • ENERGY •
• INDUSTRIAL • INFRASTRUCTURE • SUSTAINABILITY •

BASEPLAN
DESIGN
CHECKED
CADD
PROJ. MAN
APPROVED

S.BUTLER
S.DOUGLAS
S.DOUGLAS
I.CRAWFORD
S.BURDEN

PROJECT

SEWAGE LAGOON
REPULSE BAY, NUNAVUT

TITLE

SITE LOCATION PLAN

PROJ. NO.

OTT-00207086A

SURVEY

DATE

OCT 11, 2013

DRAWING NO.

SLP