


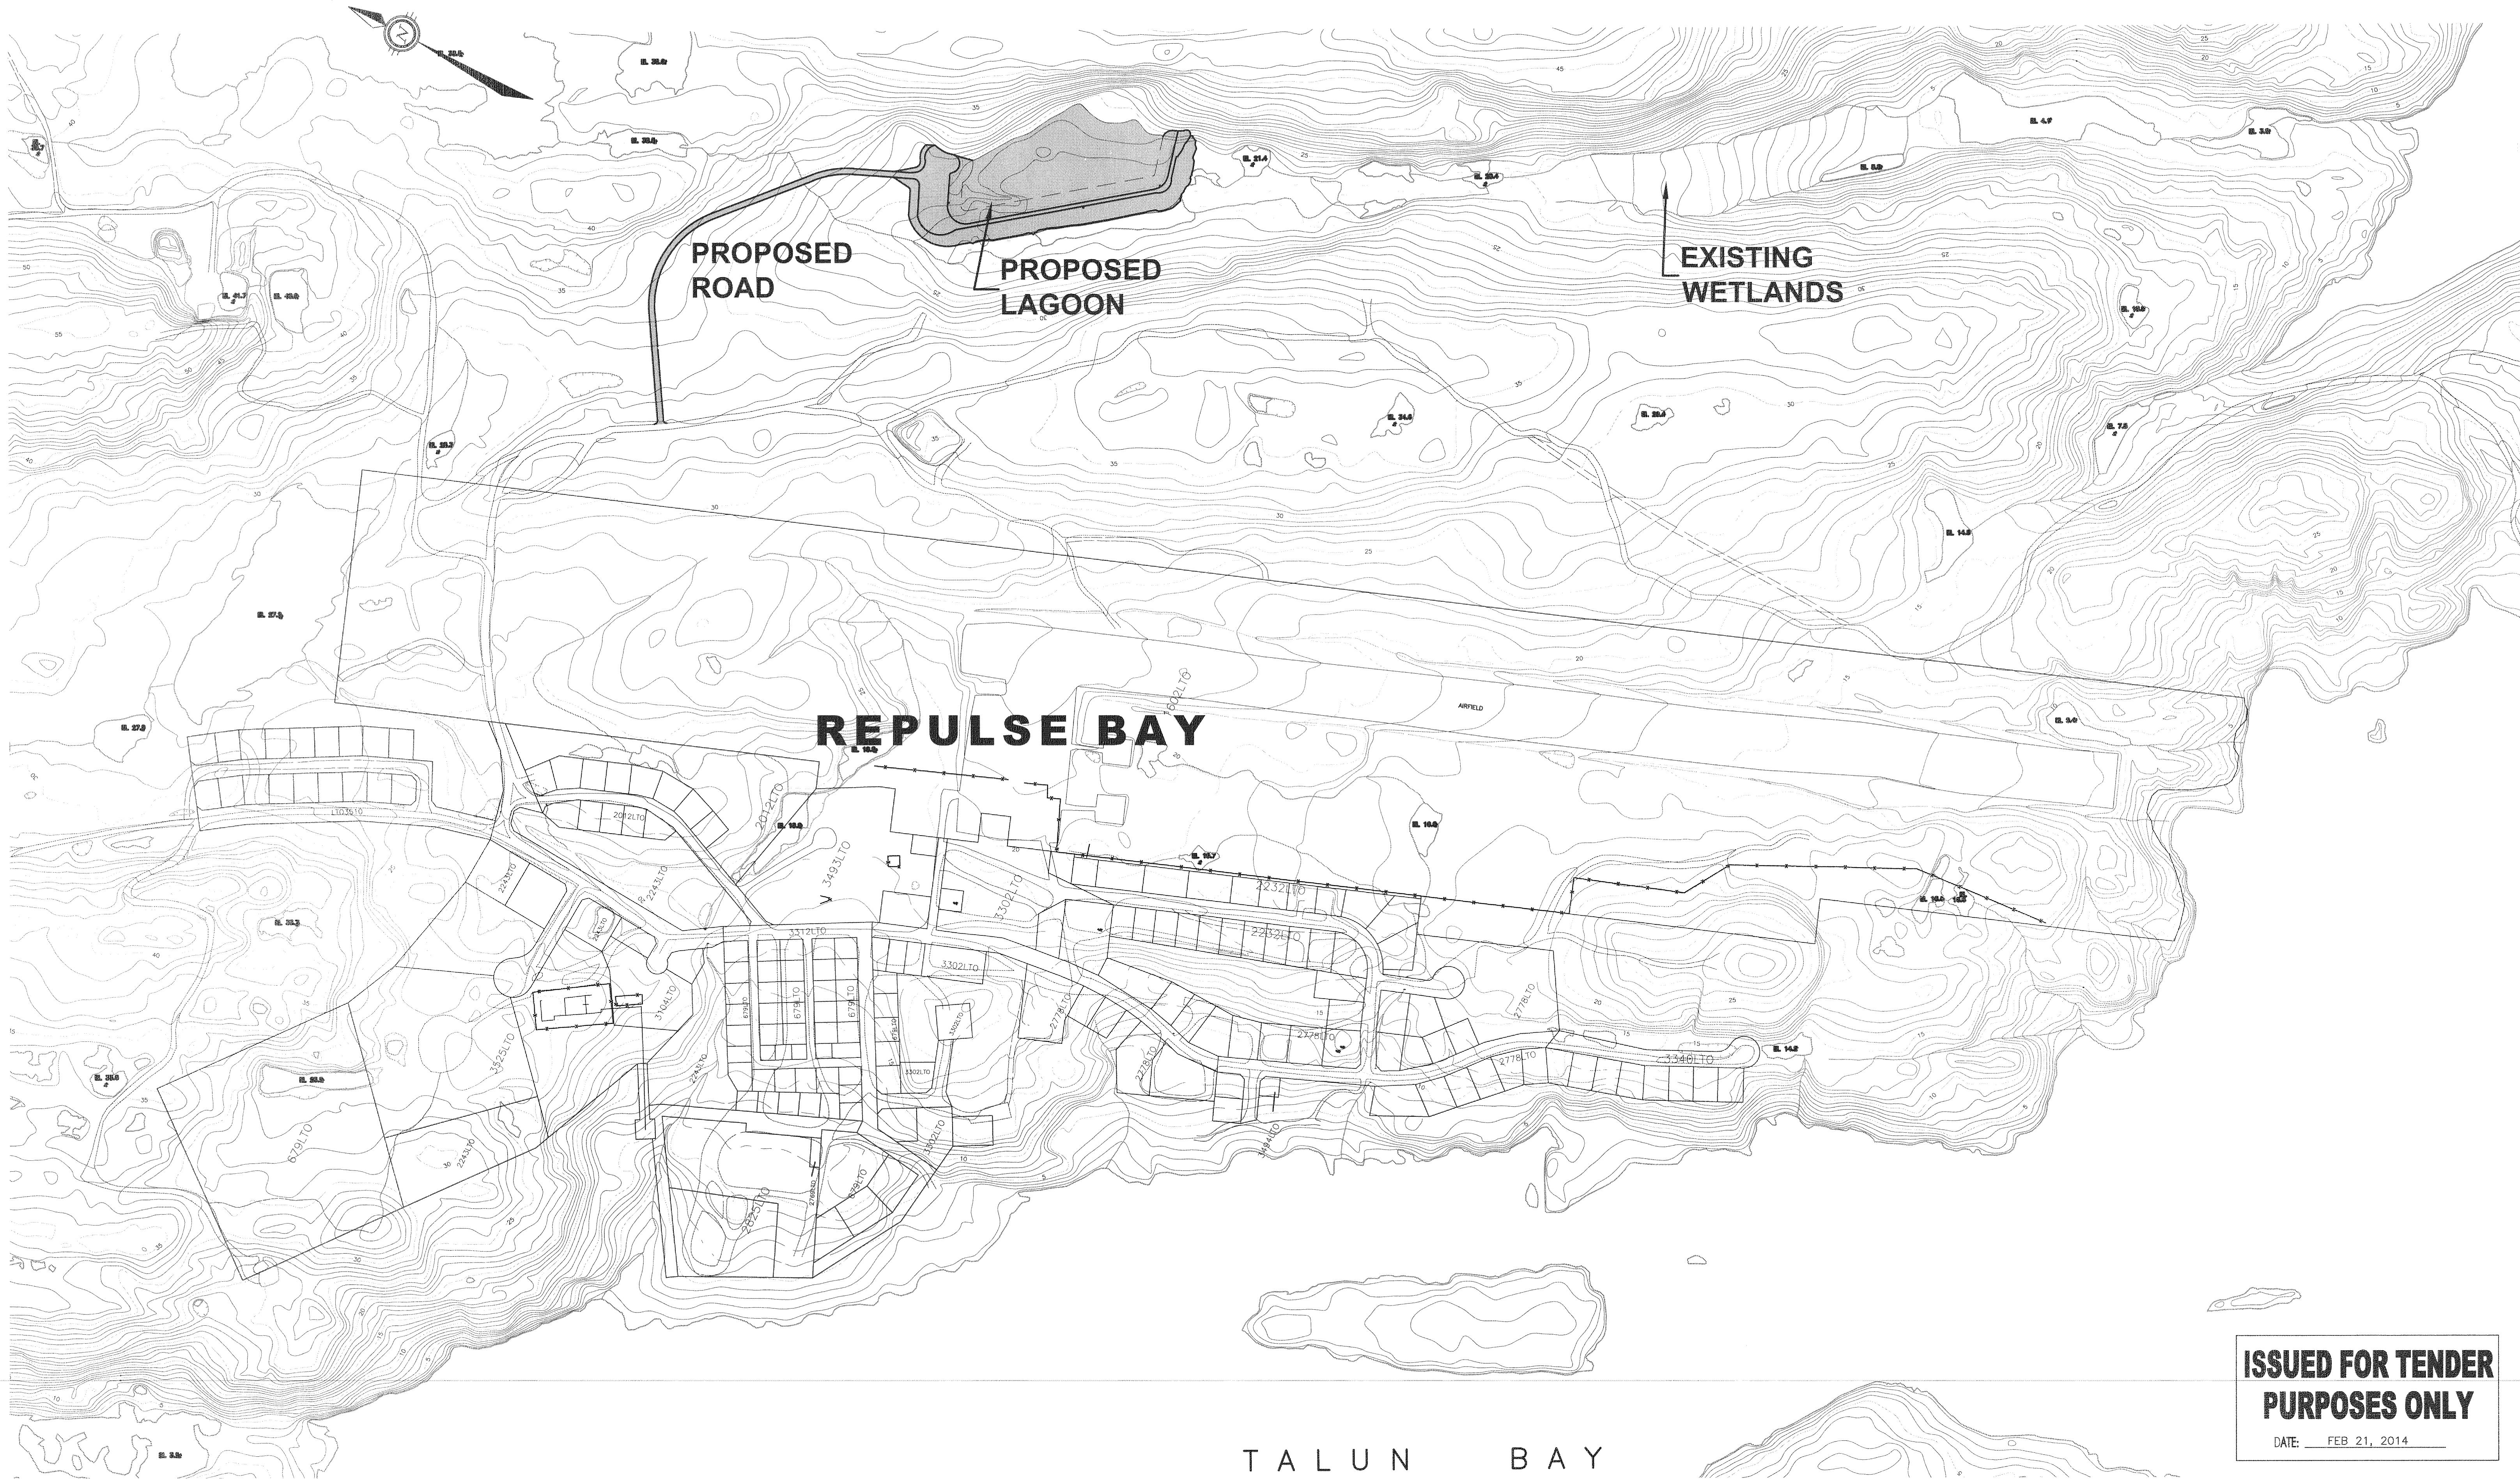

**ISSUED FOR TENDER
PURPOSES ONLY**


DATE: FEB 21, 2014

NOTES
THE POSITION OF ALL POLE LINES, CONDUITS, WATERMAINS,
SEWERS AND OTHER UNDERGROUND AND OVERGROUND
UTILITIES AND STRUCTURES IS NOT NECESSARILY SHOWN ON
THE CONTRACT DRAWINGS, AND WHERE SHOWN, THE
ACCURACY OF THE POSITION OF SUCH UTILITIES AND
STRUCTURES IS NOT GUARANTEED. BEFORE STARTING WORK,
DETERMINE THE EXACT LOCATION OF ALL SUCH UTILITIES
AND STRUCTURES AND ASSUME ALL LIABILITY FOR DAMAGE
TO THEM.

NO.	REVISION DESCRIPTION	DATE	BY	APPD	NO.	REVISION DESCRIPTION	DATE	BY	APPD
					2	ISSUED FOR TENDER	21/02/14	MCK	SLB
					1	ISSUED FOR REVIEW	29/01/14	IPC	SLB

SCALE

HORZ 1:3000

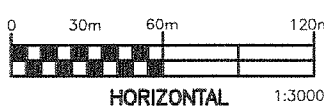

DESIGNED BY

REVIEWED BY

CLIENT

GOVERNMENT OF NUNAVUT
DEPARTMENT OF COMMUNITY
AND GOVERNMENT SERVICES



exp Services Inc.
1-877-635-6888 / 1-877-635-7287
2005 Government Drive, Unit 100
Ottawa, ON K2B 6P6
Canada
www.exp.ca
• BUILDINGS • EARTH & ENVIRONMENT • ENERGY •
• INDUSTRIAL • INFRASTRUCTURE • SUSTAINABILITY •

DESIGN
CHECKED
S.BUTLER
S.DOUGLAS
S.DOUGLAS
CAP
L.CRAWFORD
PROJECT
S.BURDEN
APPROVED

SEWAGE LAGOON
REPULSE BAY, NUNAVUT

SITE LOCATION PLAN

PROJECT NO.
OTT-00207086-A0
SURVEY
exp.
DATE
OCT 11, 2013
DRAWING NO.
SLP