



Filename: p:\project\civil engineering services\208308\06\0208308-a0 - new pump house upgrades - regular bay grid - drawings\208308-c1-2.dwg
Last Saved: 5/10/2016 11:59:35 AM
Print Table: sep-24-16
Plotted by: cawford
Plot Date: 2016-05-24 11:59:35 AM

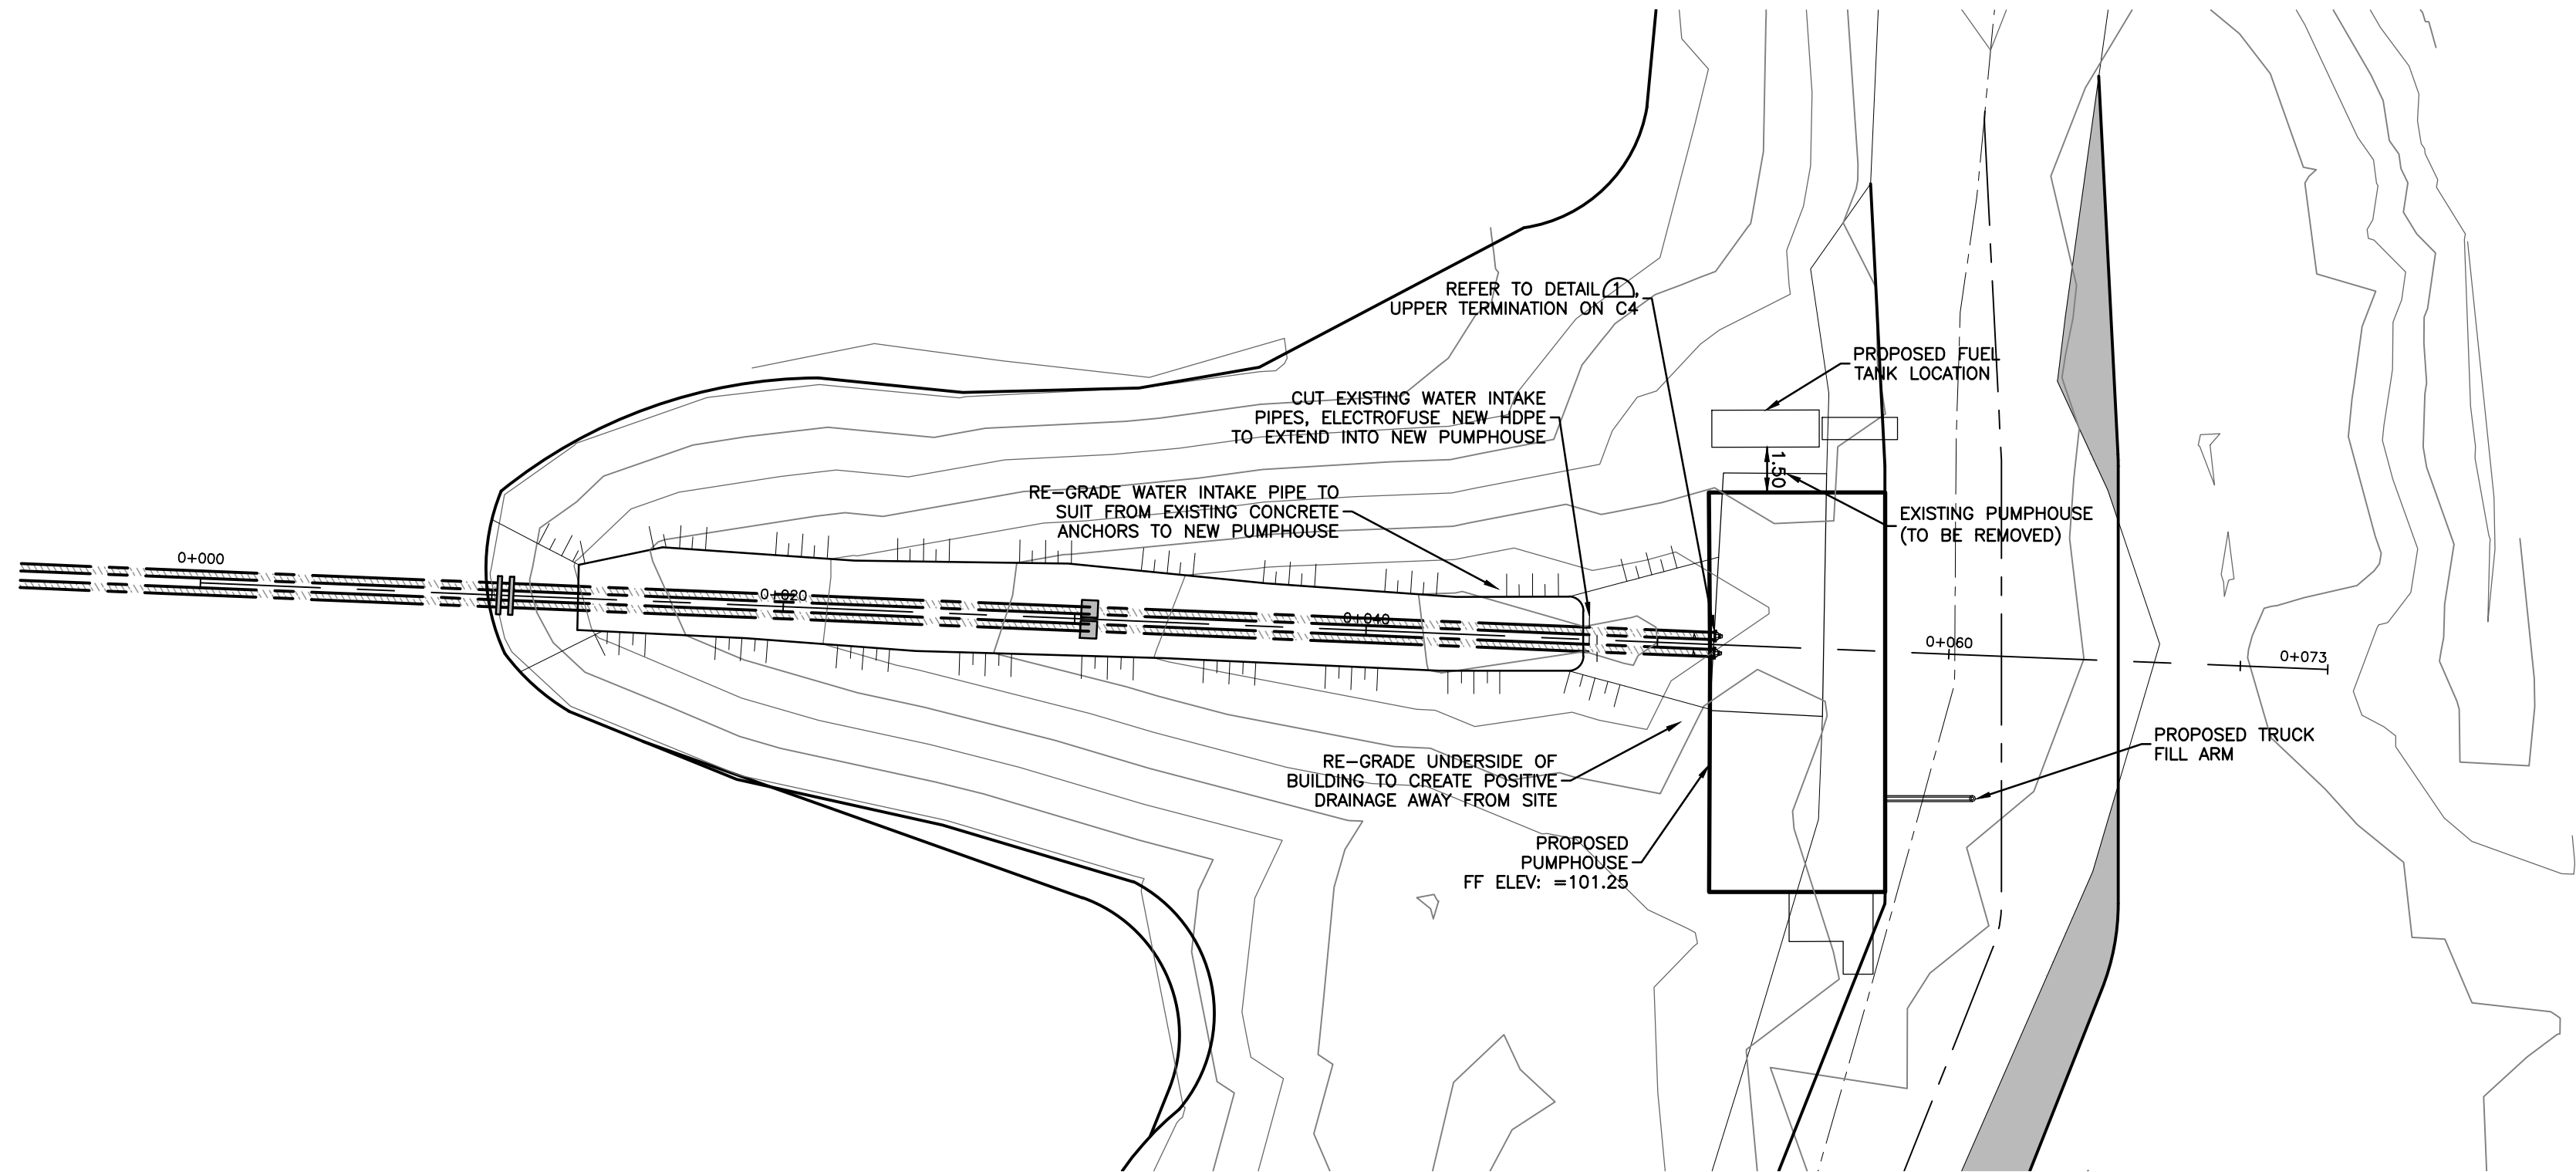



ISSUED FOR
CONSTRUCTION

DATE: MAY 16, 2016

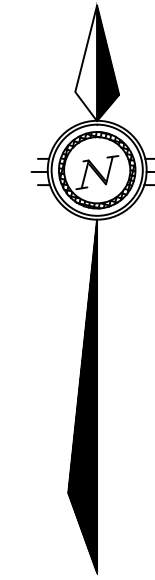

NOTES:

1. CONTRACTOR TO REMOVE EXISTING CONCRETE PAD FOUNDATION AND DISPOSE OF OFF-SITE. GRANULAR BASE TO BE PLACED AND COMPACTED BENEATH PROPOSED STRUCTURE TO PROVIDE POSITIVE DRAINAGE AWAY FROM SITE.
2. EXISTING ACCESS WAY TO BE RE-GRADED USING 150mm GRANULAR 'A'.
3. COMPACTED GRANULAR BASE TO BE ESTABLISHED UNDER PROPOSED GRADE OF WATER INTAKE PIPES.

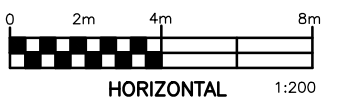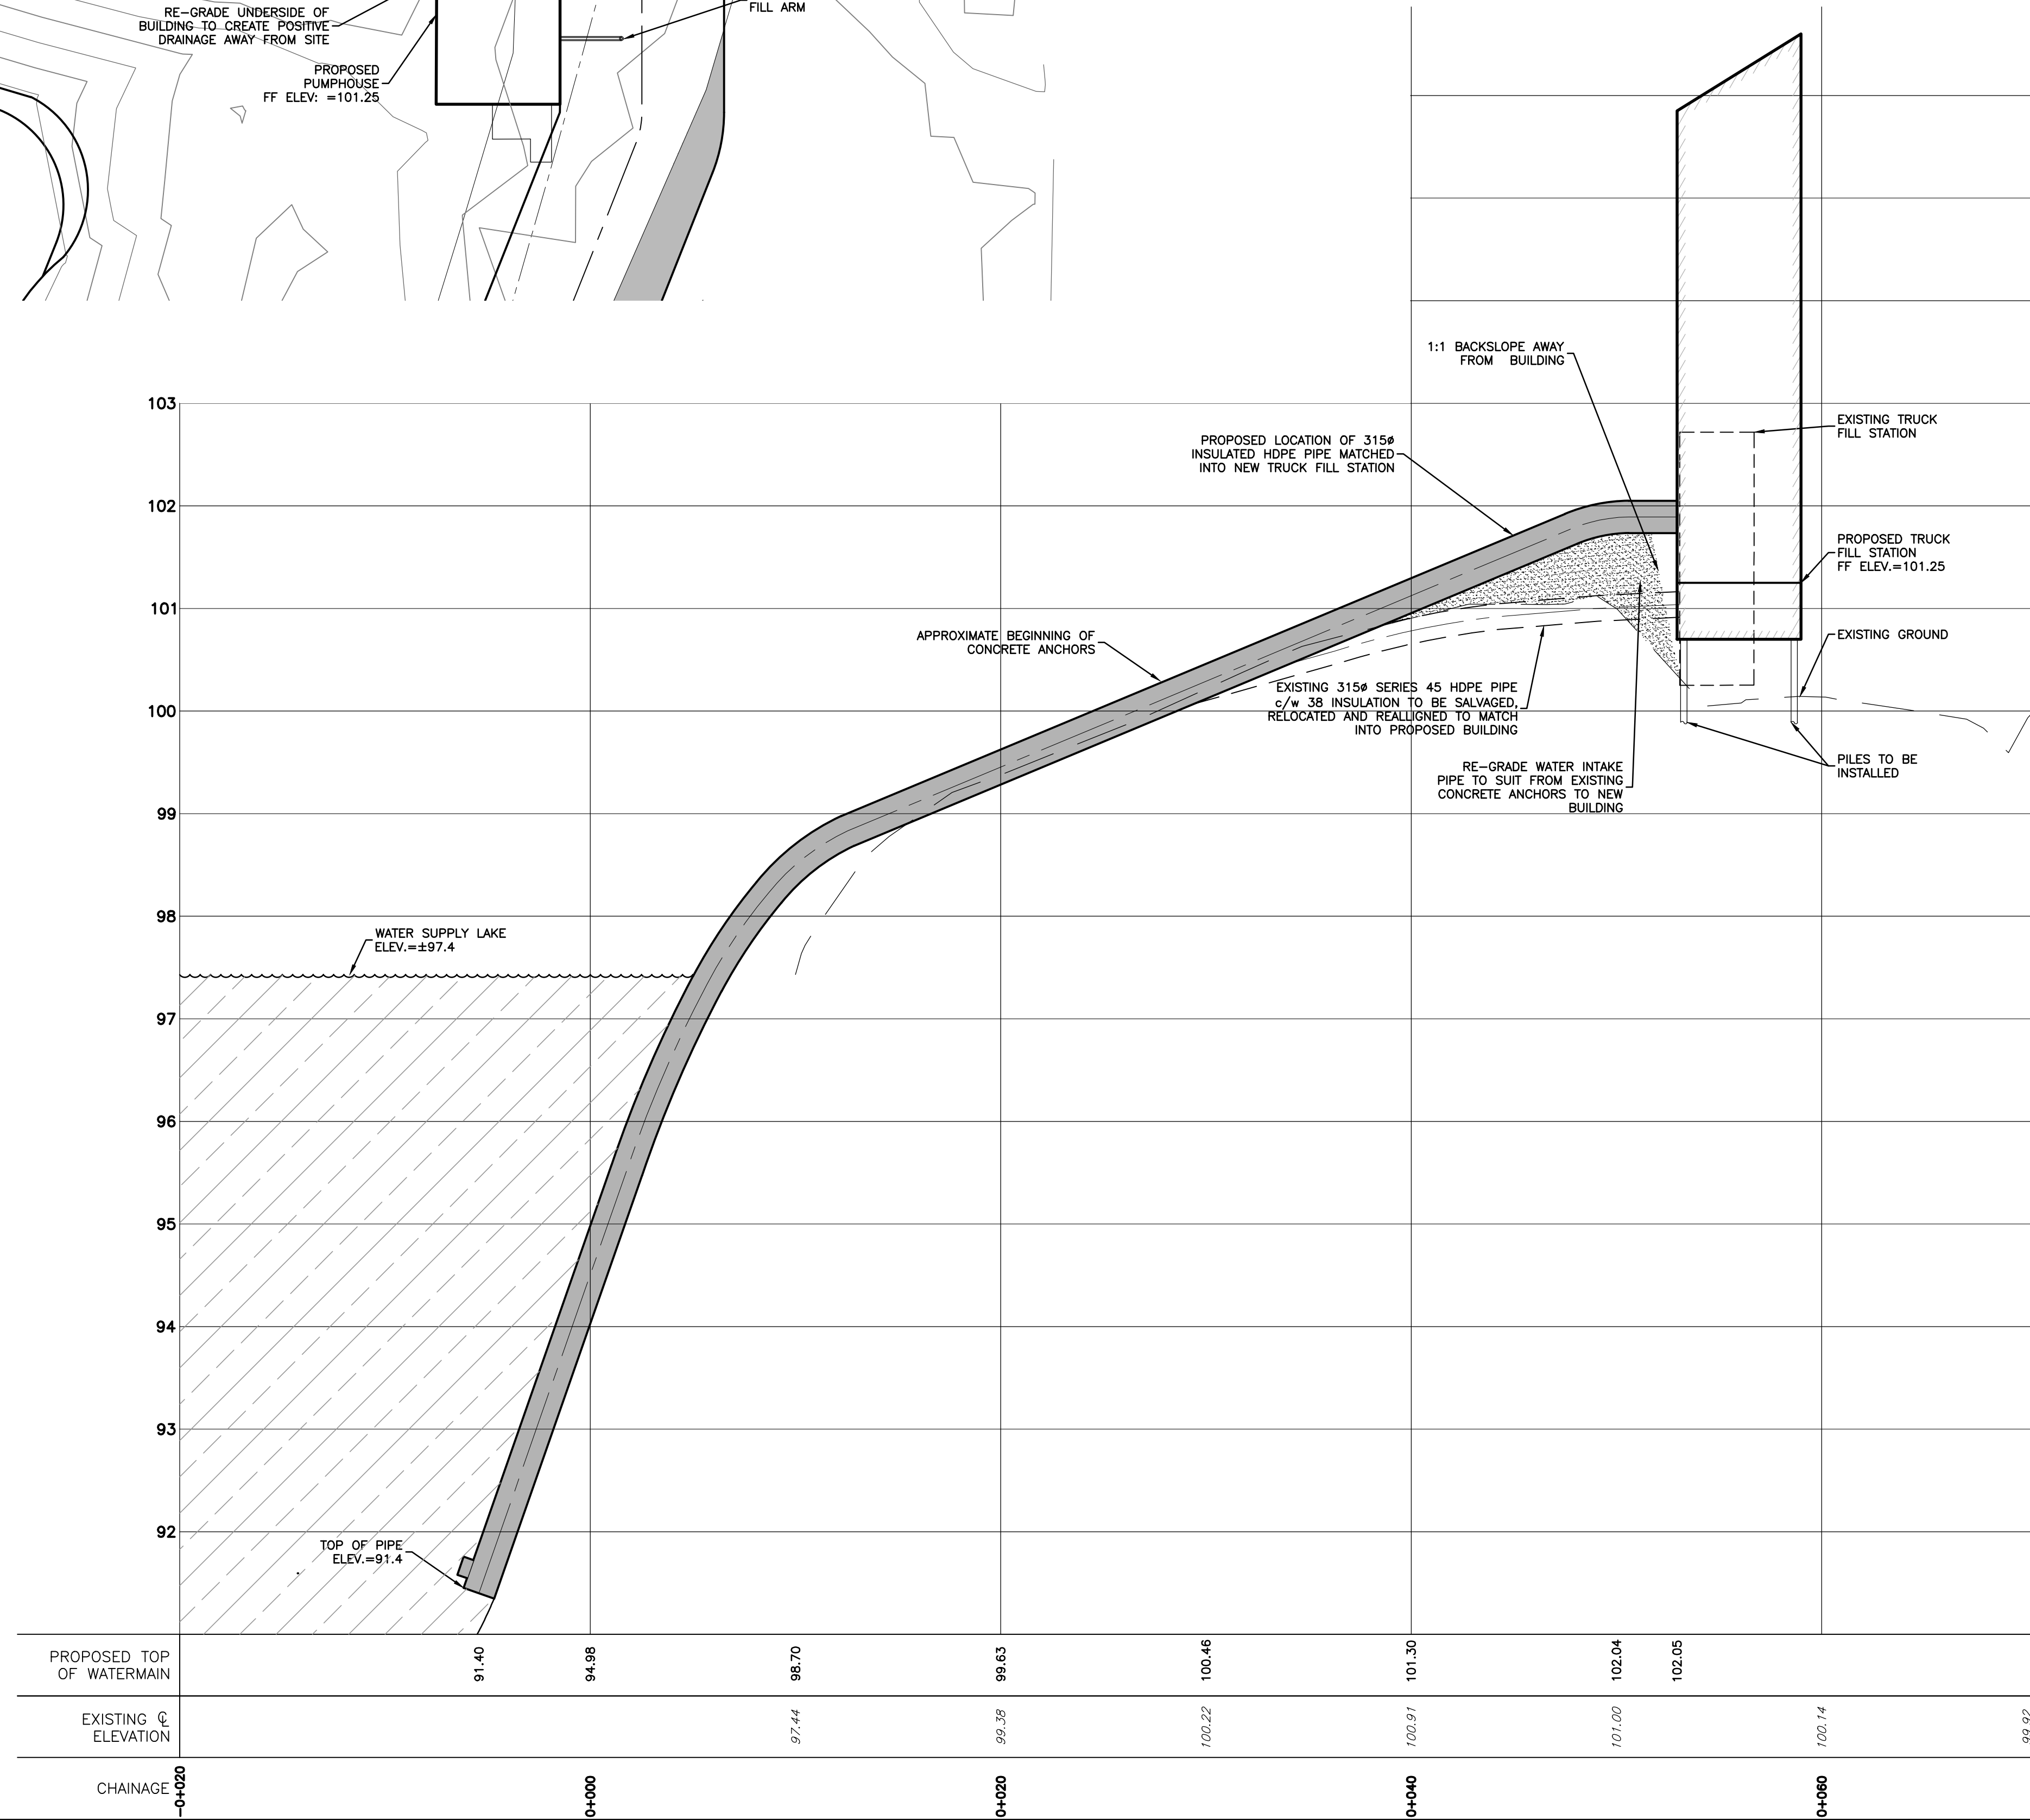

No.	DESCRIPTION	DATE	BY	APP'D
3	ISSUED FOR CONSTRUCTION	16/05/15	IPC	SAD
2	RE-ISSUED FOR TENDER	18/11/15	MCK	SAD
1	ISSUED FOR TENDER	12/12/14	SAB	SAD

--	--

CLIENT	GOVERNMENT OF NUNAVUT DEPARTMENT OF COMMUNITY AND GOVERNMENT SERVICES
--------	---

PROJECT	REPULSE BAY, NUNAVUT NEW WATER PUMP HOUSE PROJECT: 12-3002
---------	--

TITLE		PLAN & PROFILE STA. 0+000 TO STA. 0+50	
design by	S.A.D.	project no.	OTT-208308-A0
drawn by	S.A.B.	drawing no.	C2
checked by	S.A.D.		
date	MAR 2013		
scale	HORIZ=1:200 VERT.=1:40		