



2 PUMP SKID DETAIL



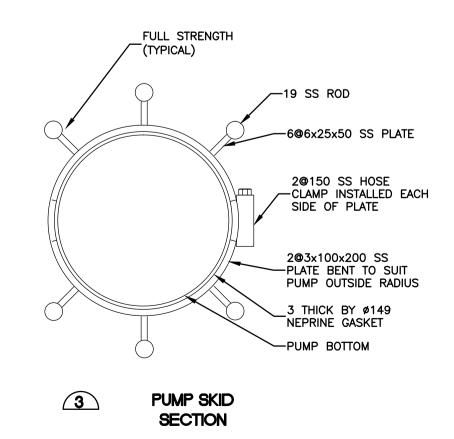

NOTES

- 1. CONTRACTOR TO REMOVE EXISTING CONCRETE PAD FOUNDATION AND DISPOSE OF OFF—SITE. GRANULAR BASE TO BE PLACE AND COMPACTED BENEATH PROPOSED STRUCTURE TO PROVIDE POSITIVE DRAINAGE AWAY FROM SITE.
- EXISTING ACCESS WAY TO BE RE-GRADED USING 150mm GRANULAR 'A'.
- 3. COMPACTED GRANULAR BASE TO BE ESTABLISHED UNDER PROPOSED GRADE OF WATER INTAKE PIPES.

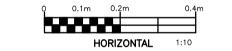

3	ISSUED FOR CONSTRUCTION	16/05/15	IPC	SAE
2	RE-ISSUED FOR TENDER	18/11/15	MCK	SAE
1	ISSUED FOR TENDER	12/12/14	SAB	SAE
No.	DESCRIPTION	DATE	BY	APP'
1	REVISIO	N S		

GOVERNMENT OF NUNAVUT
DEPARTMENT OF COMMUNITY AND
GOVERNMENT SERVICES

REPULSE BAY, NUNAVUT

NEW WATER PUMP HOUSE

PROJECT: 12-3002

DETAILS

S.A.D.

project no. OTT-208308-AC

drawing no.

S.A.D.

APR 2013
HORIZ 1:10

ISSUED FOR CONSTRUCTION

DATE: <u>MAY 16, 2016</u>