
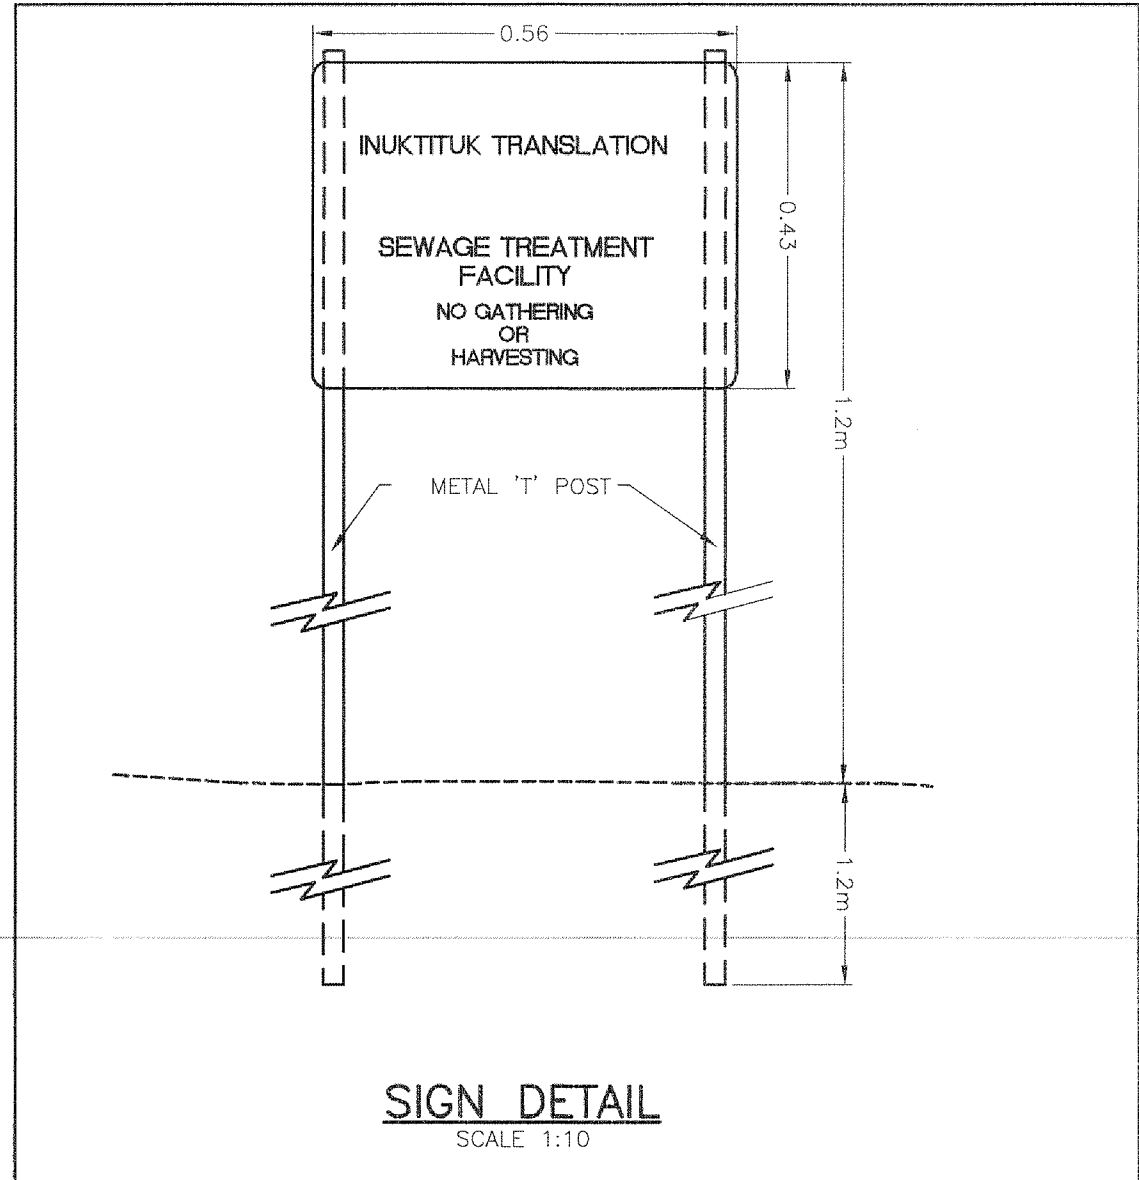


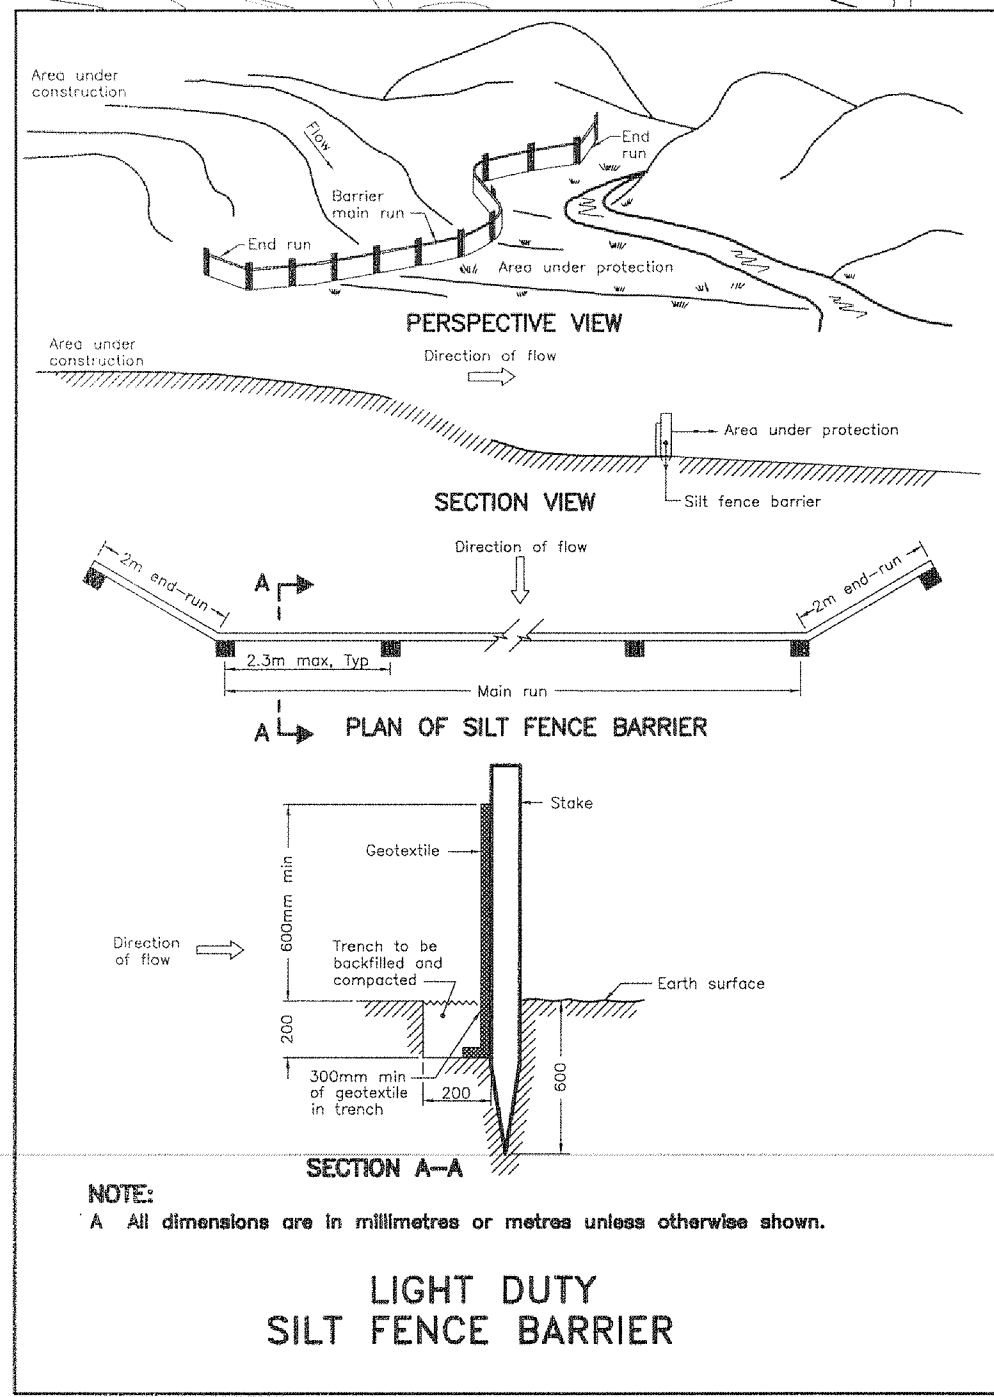

**ISSUED FOR TENDER
PURPOSES ONLY**

DATE: FEB 21, 2014

NOTES


THE POSITION OF ALL POLE LINES, CONDUITS, WATERMAINS, SEWERS AND OTHER UNDERGROUND AND OVERGROUND UTILITIES AND STRUCTURES IS NOT NECESSARILY SHOWN ON THE CONTRACT DRAWINGS, AND WHERE SHOWN, THE ACCURACY OF THE POSITION OF SUCH UTILITIES AND STRUCTURES IS NOT GUARANTEED. BEFORE STARTING WORK, DETERMINE THE EXACT LOCATION OF ALL SUCH UTILITIES AND STRUCTURES AND ASSUME ALL LIABILITY FOR DAMAGE TO THEM.

PERMIT OF PRACTICE
EXP SERVICES INC.
Signature: *S. Burden*
Date: 24/02/14
PERMIT NUMBER: P483
NT/NU Association of Professional Engineers and Geoscientists

NO.	REVISION DESCRIPTION	DATE	BY	APPD	NO.	REVISION DESCRIPTION	DATE	BY	APPD
					2	ISSUED FOR TENDER	21/02/14	MCK	SLB
					1	ISSUED FOR REVIEW	29/01/14	IPC	SLB

SCALE

HORZ 1:3000

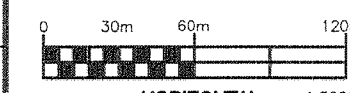

DESIGNED BY

REVIEWED BY

CLIENT

GOVERNMENT OF NUNAVUT
DEPARTMENT OF COMMUNITY
AND GOVERNMENT SERVICES



exp SERVICES INC.
111010 608 189111-1 013 225 7320
2850 Quaker Drive, Unit 100
Ottawa, ON K2B 6P6
Canada
www.exp.com
• BUILDINGS • EARTH & ENVIRONMENT • ENERGY •
• INDUSTRIAL • INFRASTRUCTURE • SUSTAINABILITY •

DESIGNER	S.BUTLER
DESIGN	S.DOUGLAS
CHECKED	S.DOUGLAS
DRAWN	L.CRAWFORD
PROJECT MANAGER	S.BURDEN
APPROVED	

PROJECT
**SEWAGE LAGOON
REPULSE BAY, NUNAVUT**

TITLE
**CONSTRUCTION SITE MANAGEMENT
AND SIGN PLAN**

PROJ. NO.
OTT-00207086-A0

SURVEY
exp

DATE
OCT 11, 2013

DRAWING NO.
CSM