

NOTES:


- CONTRACTOR TO REMOVE EXISTING CONCRETE PAD FOUNDATION AND DISPOSE OF OFF-SITE. GRANULAR BASE TO BE PLACED AND COMPACTED BENEATH PROPOSED STRUCTURE TO PROVIDE POSITIVE DRAINAGE AWAY FROM SITE.
- EXISTING ACCESS WAY TO BE RE-GRADED USING 150mm GRANULAR 'A'.
- COMPACTED GRANULAR BASE TO BE ESTABLISHED UNDER PROPOSED GRADE OF WATER INTAKE PIPES.

PERMIT OF PRACTICE
EXP SERVICES INC.


Signature: *S. Burden*

Date: 10/02/14

PERMIT NUMBER: P483
NT/NU Association of Professional
Engineers and Geoscientists

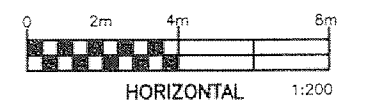

REVISIONS				
No.	DESCRIPTION	DATE	BY	APP'D
2	ISSUED FOR TENDER	10/02/14	IPC	SAD
1	90% SUBMISSION	11/12/13	IPC	SAD
0	75% SUBMISSION	28/03/13	SAB	SAD

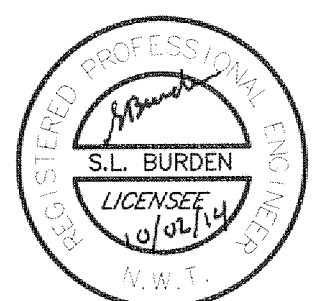

CLIENT
GOVERNMENT OF NUNAVUT
DEPARTMENT OF COMMUNITY AND
GOVERNMENT SERVICES

PROJECT
REPULSE BAY, NUNAVUT
NEW WATER PUMP HOUSE
PROJECT: 12-3002

TITLE	
SITE PLAN	
design by	S.A.D.
drawn by	S.A.B.
checked by	S.A.D.
date	MAR 2013
scale	HORIZ 1:200
project no.	OTT-208308-A0
drawing no.	C1

