


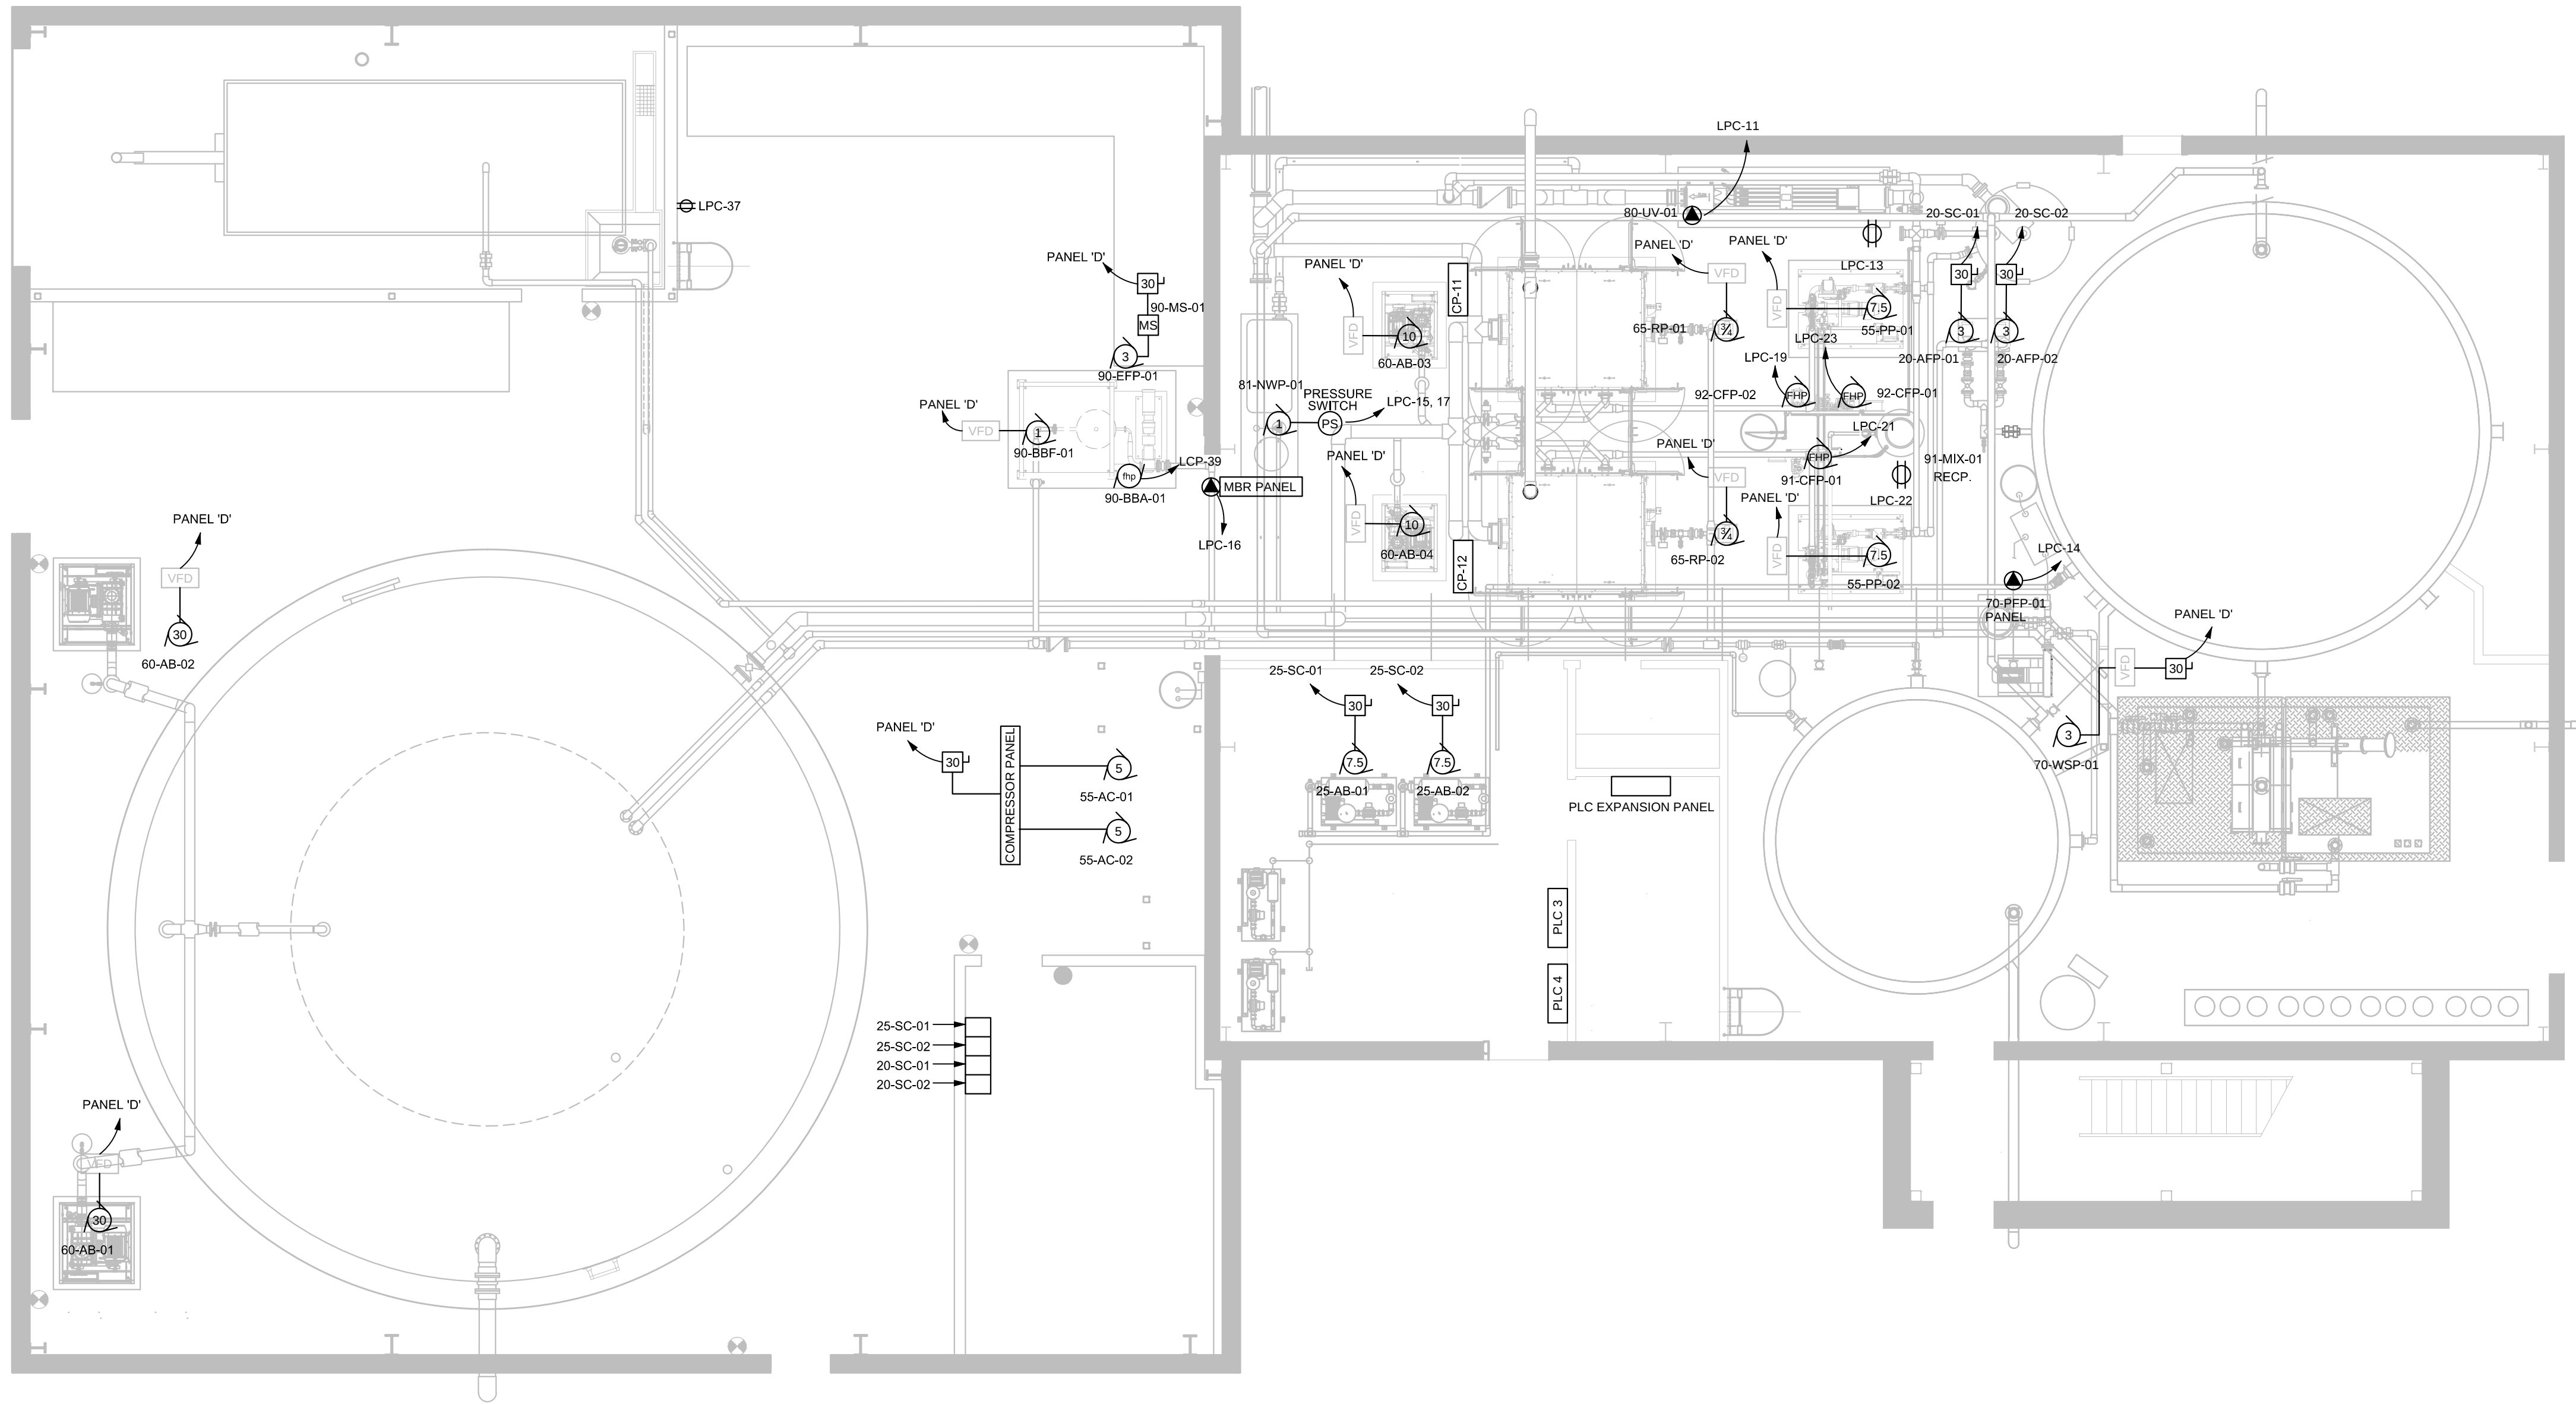

PROCESS EQUIPMENT LAYOUT

1:75

No.	Issue	Date
1	60% REVIEW SUBMISSION	2013-MAR-08
2	ISSUED FOR TENDER	2013-APR-10
3	RELEASED FOR CONSTRUCTION	2013-JUN-27



No.	Revision	Ckd. By	Date

PERMIT OF PRACTICE
EXP SERVICES INC.
Signature: *[Signature]*
Date: 2013/JUN/27
PERMIT NUMBER: P483
NT/NU Association of Professional
Engineers and Geoscientists.

RELEASED FOR CONSTRUCTION

	Const. North
	Drawn By: TAW/MCO
	Dwg. Standards Ckd. By: PD
	Designed By: JAH
Date Printed	Dwg. Design Ckd. By: JFP

exp Services Inc.
t: +1.613.688.1899 | f: +1.613.225.7330
2650 Queensview Drive, Unit 100
Ottawa, ON K2B 8H6
CANADA
www.exp.com

- BUILDINGS • EARTH & ENVIRONMENT • ENERGY •
• INDUSTRIAL • INFRASTRUCTURE • SUSTAINABILITY •

Project Title
**WASTE WATER
TREATMENT PLANT
UPGRADE
PANGNIRTUNG, NU**

Dwg. Title
**PROCESS EQUIPMENT
LAYOUT**

Project No. **OTT-00204430-A0**

Dwg. No. **E2603-1** Rev. No. **0**

Scale
AS SHOWN
This drawing is not to be scaled