


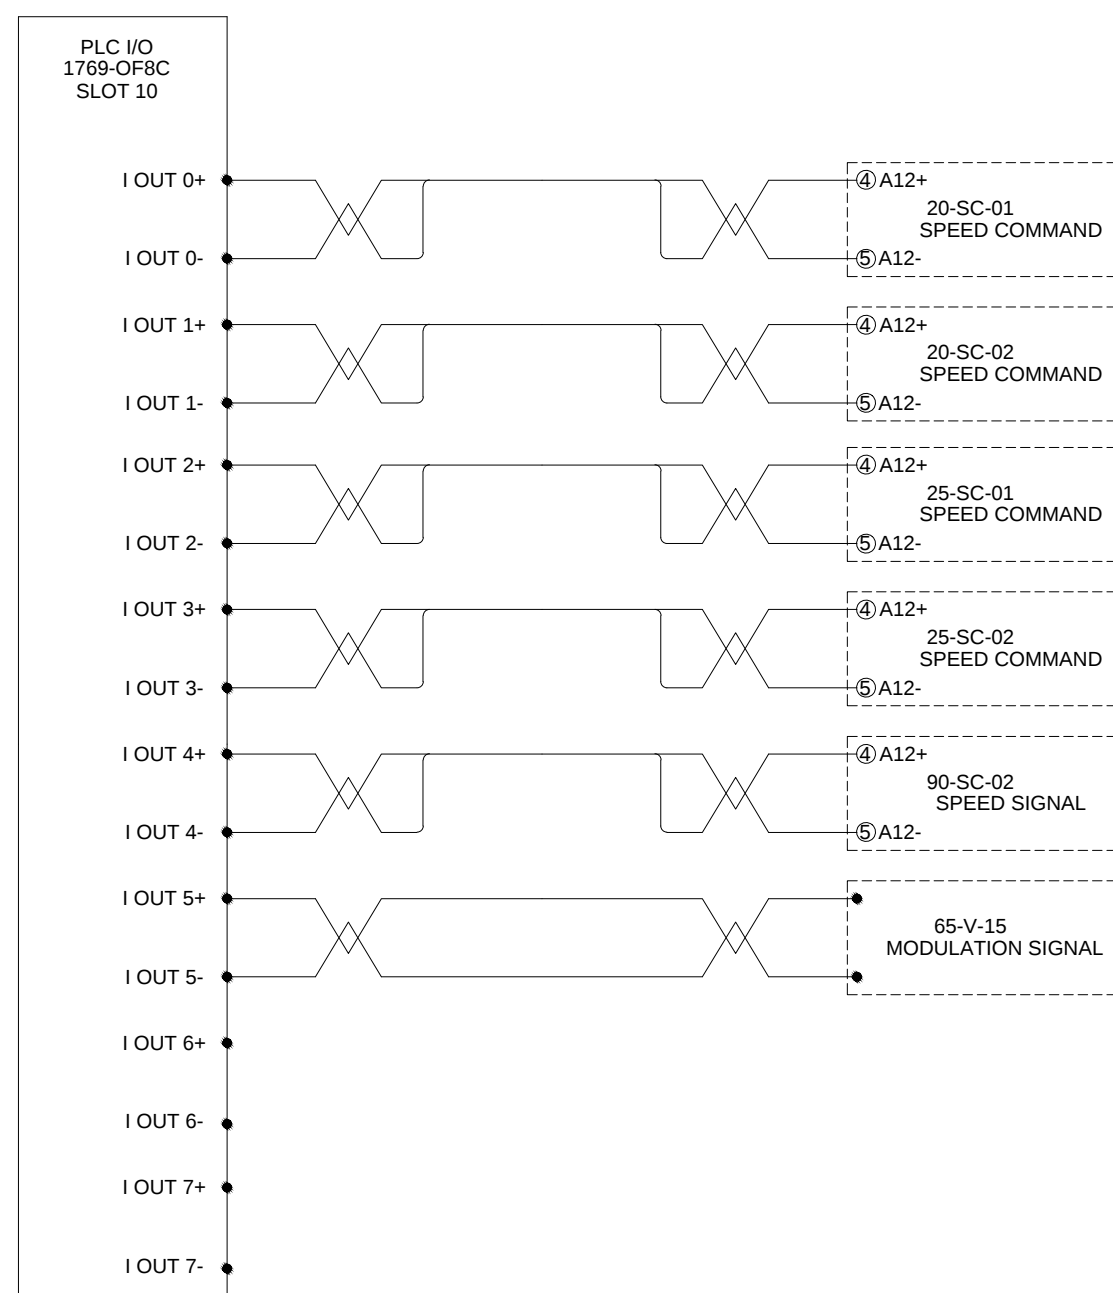

ANALOG OUTPUT SLOT 10



exp Services Inc. T: +1.613.680.1899 F: +1.613.225.7330 2650 Queensview Drive, Unit 100 Ottawa, ON K2B 8H6 CANADA www.exp.com		
		
• BUILDINGS • EARTH & ENVIRONMENT • ENERGY • • INDUSTRIAL • INFRASTRUCTURE • SUSTAINABILITY •		
Project Title		
WASTE WATER TREATMENT PLANT UPGRADE PANGNIRTUNG, NU		
Dwg. Title		
PLC #3 PANEL WIRING SLOTS 9 AND 10		
Project No.		
OTT-00204430-A0		
Dwg. No.	E2619-1	Rev. No.
		0
Scale		
NOT TO SCALE This drawing is not to be scaled		