


NOT FOR CONSTRUCTION

NOT FOR CONSTRUCTION

NOT FOR CONSTRUCTION

I/O WIRING

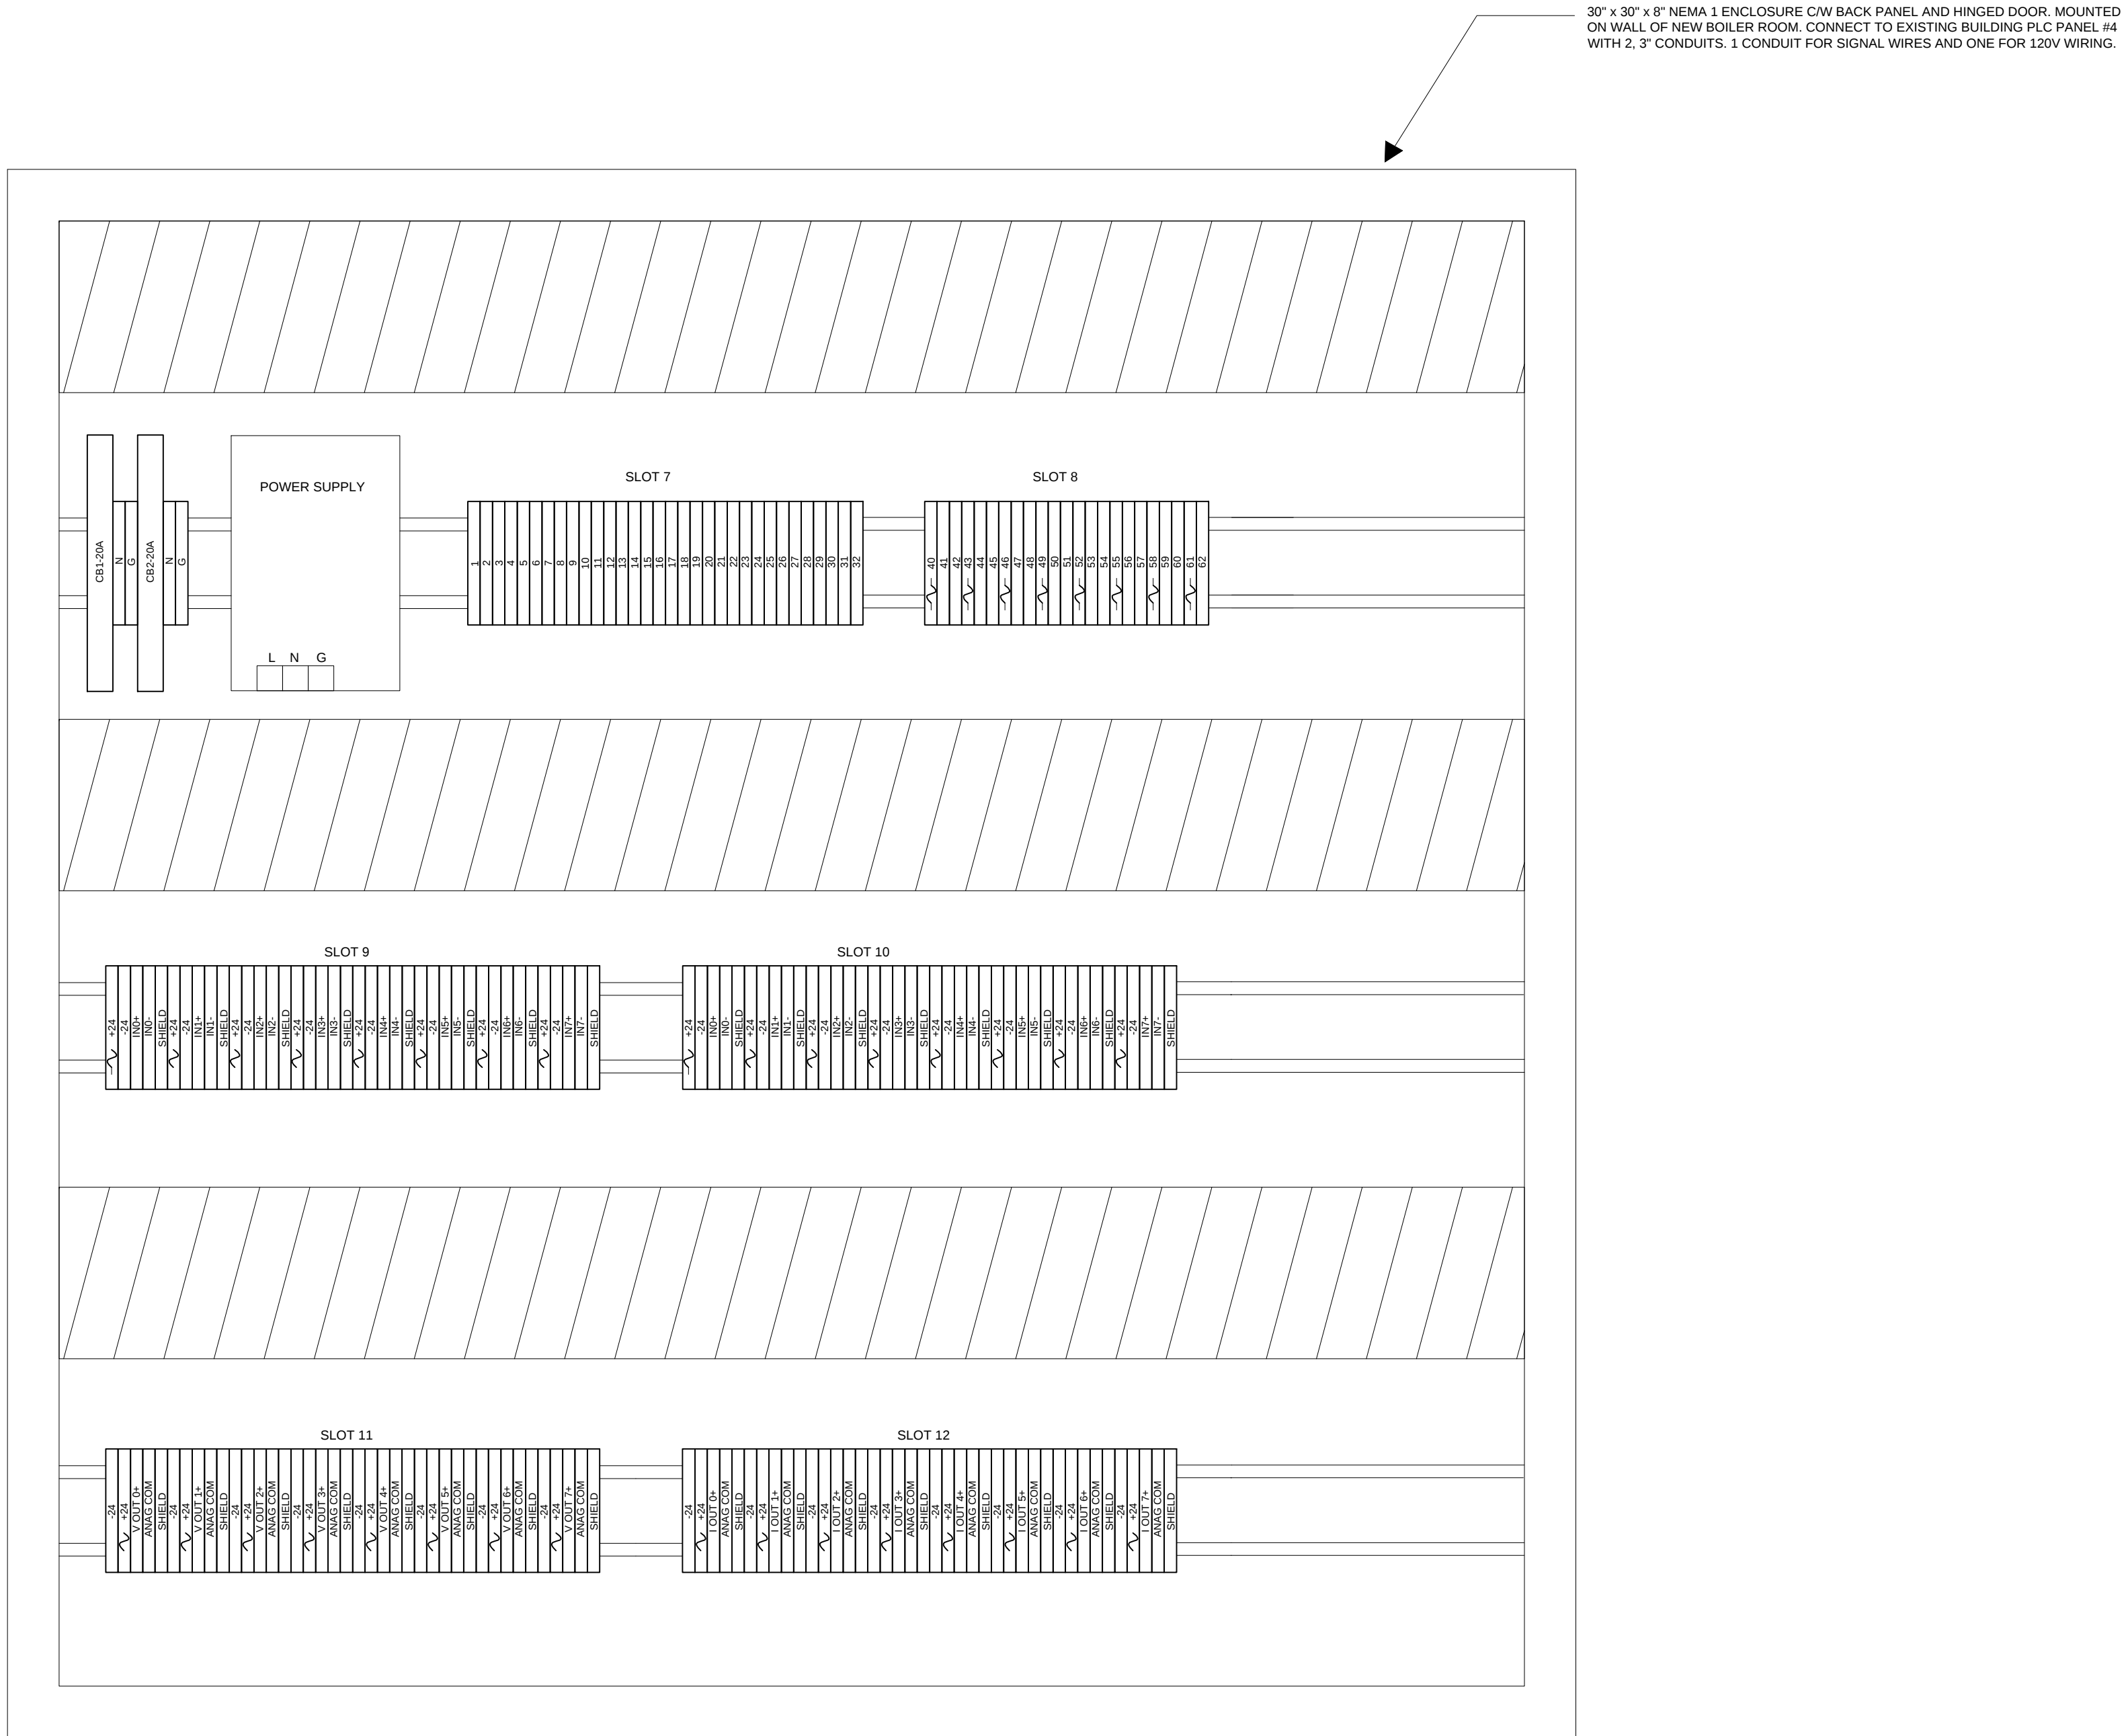

No.	Issue	Date
1	60% REVIEW SUBMISSION	2013-MAR-8
2	ISSUED FOR TENDER	2013-APR-10
3	RELEASED FOR CONSTRUCTION	2013-JUN-27



No.	Revision	Ckd. By	Date

PERMIT OF PRACTICE
EXP SERVICES INC.
Signature *[Signature]*
Date 2013/JUN/27
PERMIT NUMBER: P483
NT/NU Association of Professional
Engineers and Geoscientists.

RELEASED FOR CONSTRUCTION

	Const. North
	Drawn By: TAW
	Dwg. Standards Ckd. By: PD
	Designed By: DEB
Date Printed	Dwg. Design Ckd. By: JFP

exp Services Inc.
t: +1.613.688.1899 | f: +1.613.225.7330
2650 Queensview Drive, Unit 100
Ottawa, ON K2B 8H6
CANADA

www.exp.com



- BUILDINGS • EARTH & ENVIRONMENT • ENERGY •
- INDUSTRIAL • INFRASTRUCTURE • SUSTAINABILITY •

Project Title
**WASTE WATER
TREATMENT PLANT
UPGRADE
PANGNIRTUNG, NU**

Dwg. Title
PLC #4 I/O BOX WIRING

Project No.	OTT-00204430-A0	
Dwg. No.	E2637-1	Rev. No. 0
Scale	NOT TO SCALE This drawing is not to be scaled	