


0	ISSUED FOR TENDER	MAY 22 2002			
B	90% REVIEW	APR 30 2002			
A	40% REVIEW	MAY 8 2002			
NO	REVISION	DATE	BY	APP'D	




DRAWING TITLE  
HDPE

**ACCESS MANHOLE  
PLANS, SECTIONS  
AND DETAILS**

DESIGNED BY WO	SCALE AS SHOWN
DRAWN BY RW/SD	DATE MAY 22, 2002
CHECKED BY WO	CLIENT PROJECT NO. 02-2000
F.S.C. FILE NO. 20002420-01.dwg	F.S.C. JOB NO. 2002-0420

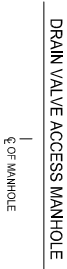

## 1:15

 

## 1:15