


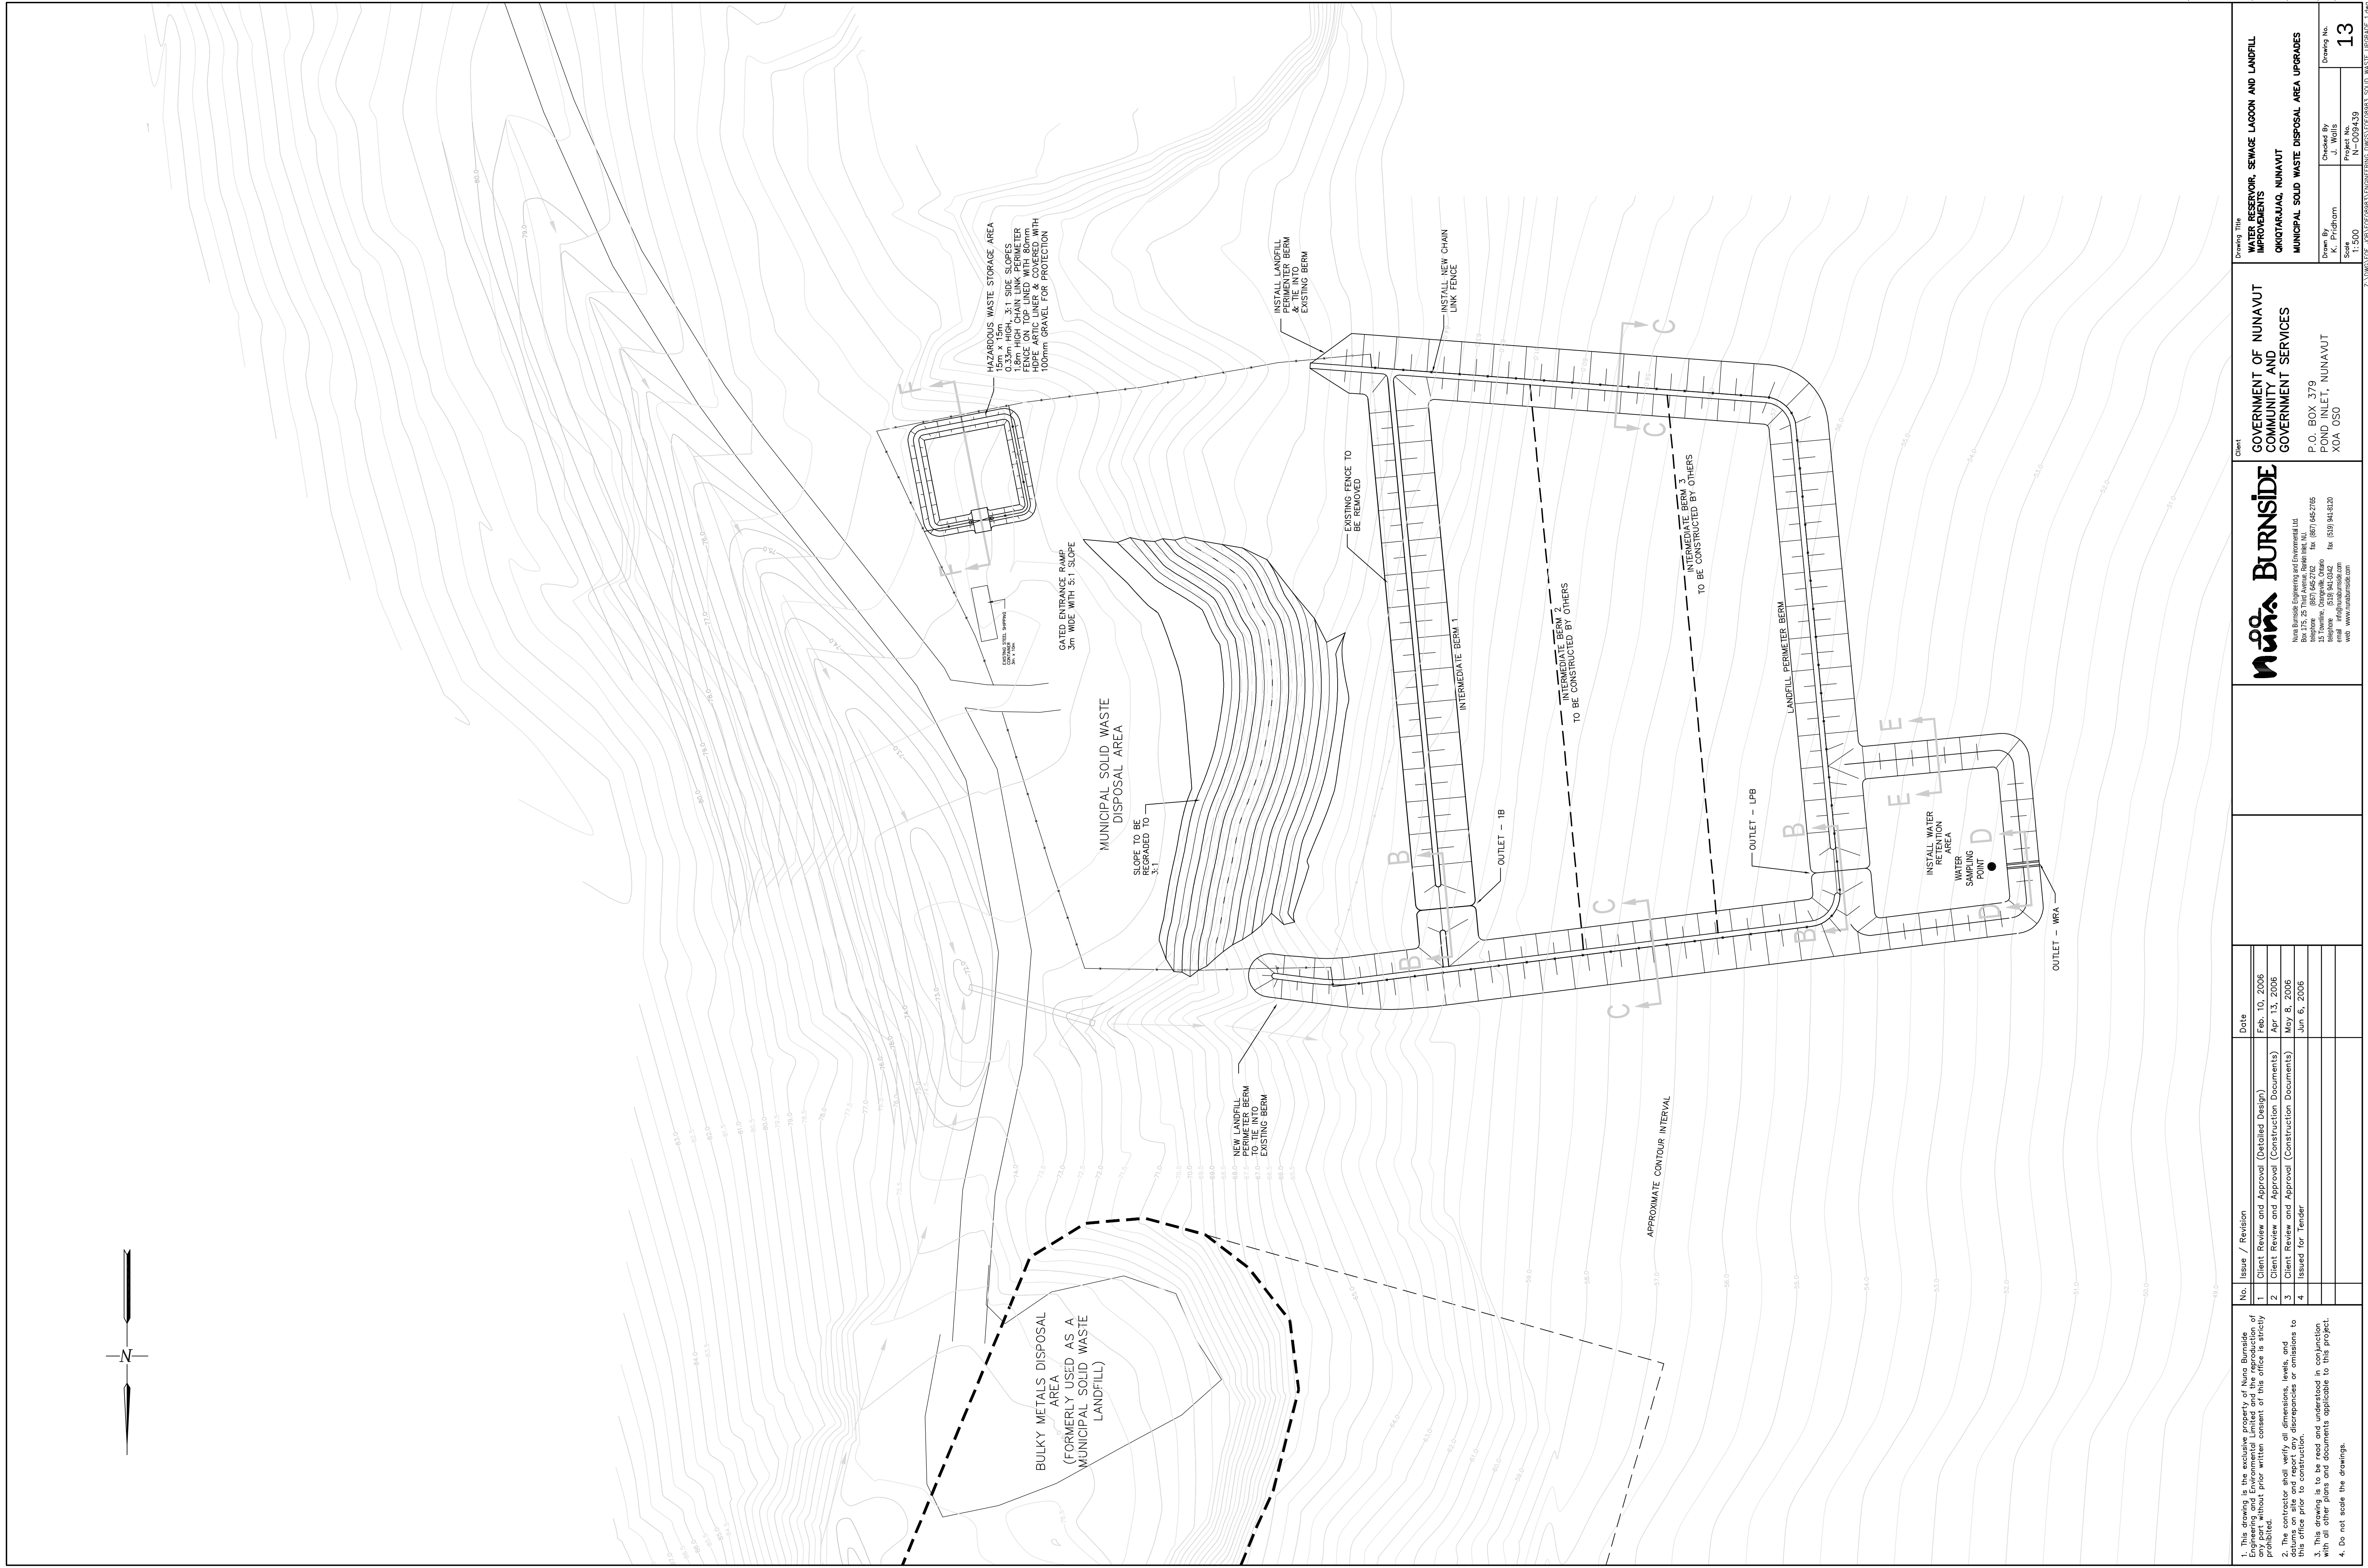

1. This drawing is the sole property of Munka Burnside of Engineering and Environmental Limited and the reproduction of any part without prior written consent of this office is strictly prohibited.	No.	Issue / Revision	Date
2. The contractor shall verify all dimensions, levels, and structural discrepancies or variations to this office prior to construction.	1	Client Review and Approval (Detailed Design)	Feb. 10, 2006
3. This drawing is to be read and understood in conjunction with all other plans and documents applicable to this project.	2	Client Review and Approval (Construction Documents)	Apr. 13, 2006
4. Do not scale the drawings.	3	Client Review and Approval (Construction Documents)	May 8, 2006
	4	Issued for Tender	Jun 6, 2006

 Munka Burnside Engineering and Environmental Ltd. Box 175, 35 Third Avenue, North York, Ont. Tel: (877) 645-7262 Fax: (877) 645-7626 Tel: (416) 491-0000 Fax: (416) 491-0342 email: info@munkaburnside.com web: www.munkaburnside.com	Client	GOVERNMENT OF NUNAVUT COMMUNITY AND GOVERNMENT SERVICES QIKIRIARAJAQ, NUNAVUT MUNICIPAL SOLID WASTE DISPOSAL AREA UPGRADES
	Drawing Title WATER RESERVOIR, SEWAGE LAGOON AND LANDFILL IMPROVEMENTS	Drawing No. 13
Drawing By David C. Chapman	Checked By Project M.S.	Drawing No. N-0094.39
Scale 1:500		