


PHASE 2

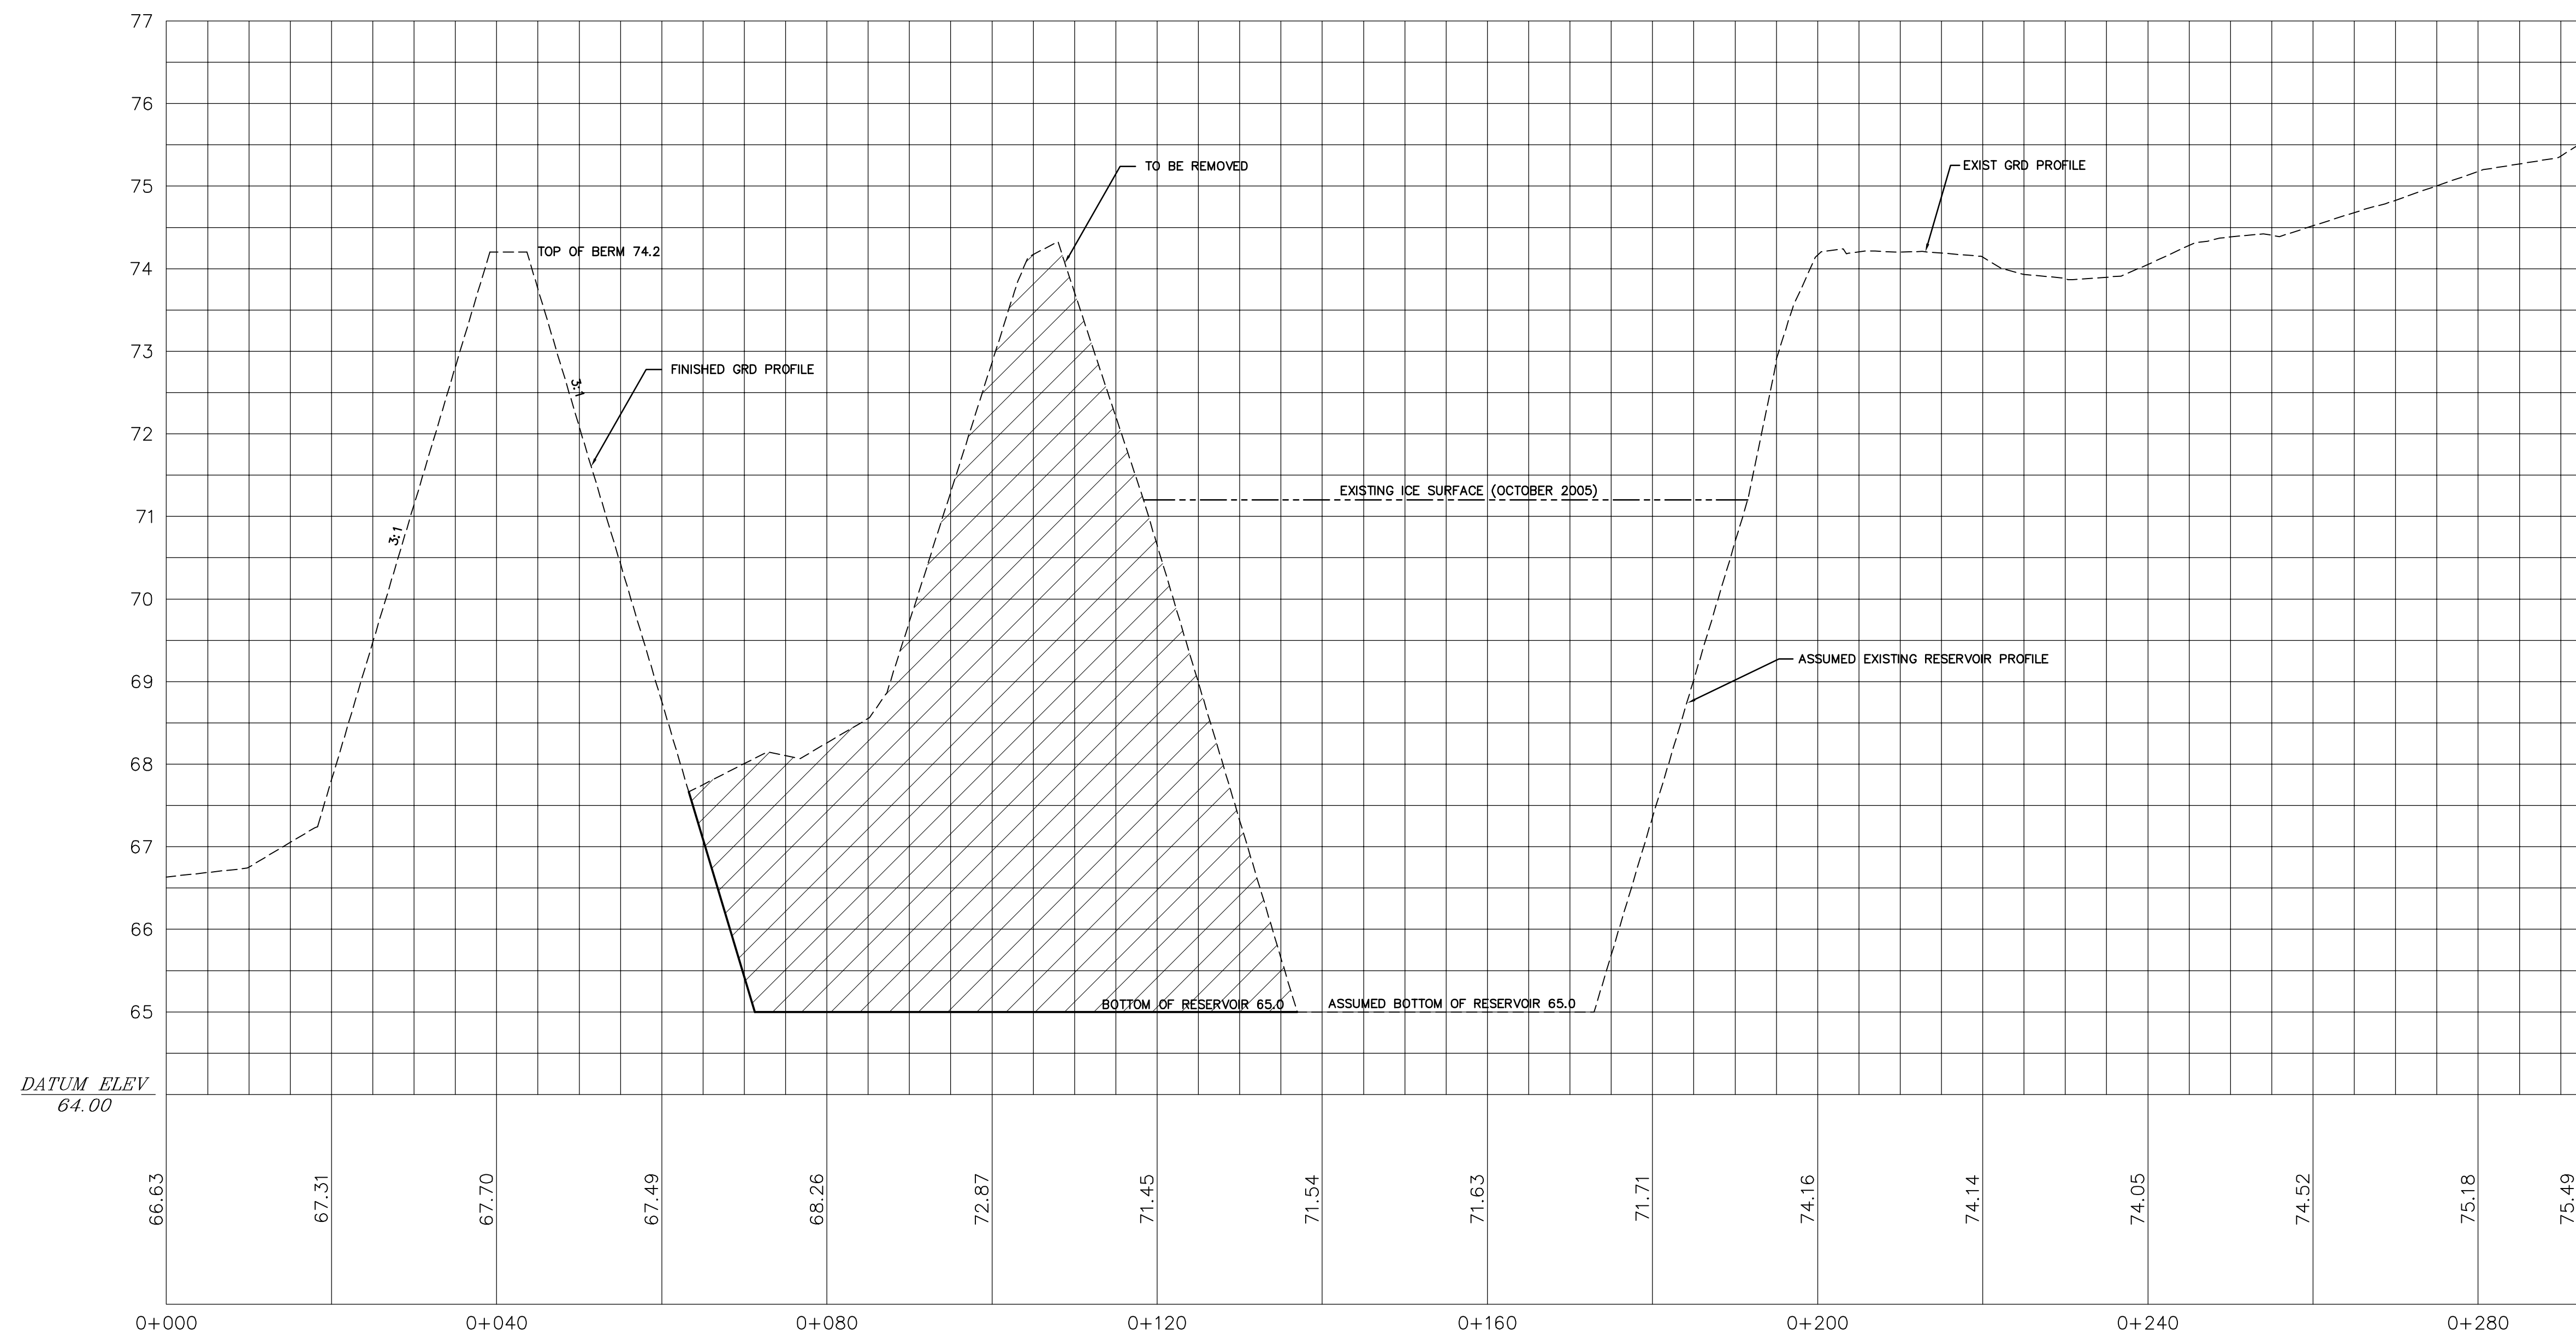

SECTION C-C

NOTE:
ASSUMED PROFILE BASED ON DESIGN DRAWINGS
PROVIDED BY THE HAMLET OF QIKIQTARJUAQ

1. This drawing is the exclusive property of Nuna Burnside Engineering and Environmental Limited and the reproduction of any part without prior written consent of this office is strictly prohibited.	No.	Issue / Revision	Date
	1	Client Review and Approval (Detailed Design)	Feb 10, 2006
	2	Client Review and Approval (Construction Documents)	Apr 13, 2006
	3	Client Review and Approval (Construction Documents)	May 8, 2006
	4	Issued for Tender	Jun 6, 2006
3. This drawing is to be read and understood in conjunction with all other plans and documents applicable to this project.			
4. Do not scale the drawings.			

--	--	--

นินา BURNSIDE

Nuna Burnside Engineering and Environmental Ltd.
Box 175, 25 Third Avenue, Rankin Inlet, NU.
telephone (867) 645-2762 **fax** (867) 645-2765
15 Townline, Orangeville, Ontario
telephone (519) 941-0342 **fax** (519) 941-8120
email info@nunaburnside.com
web www.nunaburnside.com

Client

**GOVERNMENT OF NUNAVUT
COMMUNITY AND
GOVERNMENT SERVICES**

P.O. BOX 379
POND INLET, NUNAVUT
X0A 0S0

Drawing Title			Drawing No. 5
WATER RESERVOIR, SEWAGE LAGOON AND LANDFILL IMPROVEMENTS			
QIKQTARJUAQ, NUNAVUT			
WATER RESERVOIR AND INTAKE X-SECTIONS AND PROFILES SHEET 2			
Drawn By K. Prisham		Checked By M. O'Hara	
Scale	HORIZ. 1:500 VERT. 1:50	Project No. NUG1 094.30	