



4820 47TH STREET, YELLOWKNIFE NT, X1A 2P1, PHONE 867-920-4555

NOTES


1. ALL STEEL TO BE 300 W.T.
2. ELECTRODES TO BE 480 XX.
3. SKID COMPONENT TO BE GALVANIZED.
4. COORDINATE ALL EQUIPMENT LOCATIONS WITH MECHANICAL AND ELECTRICAL.

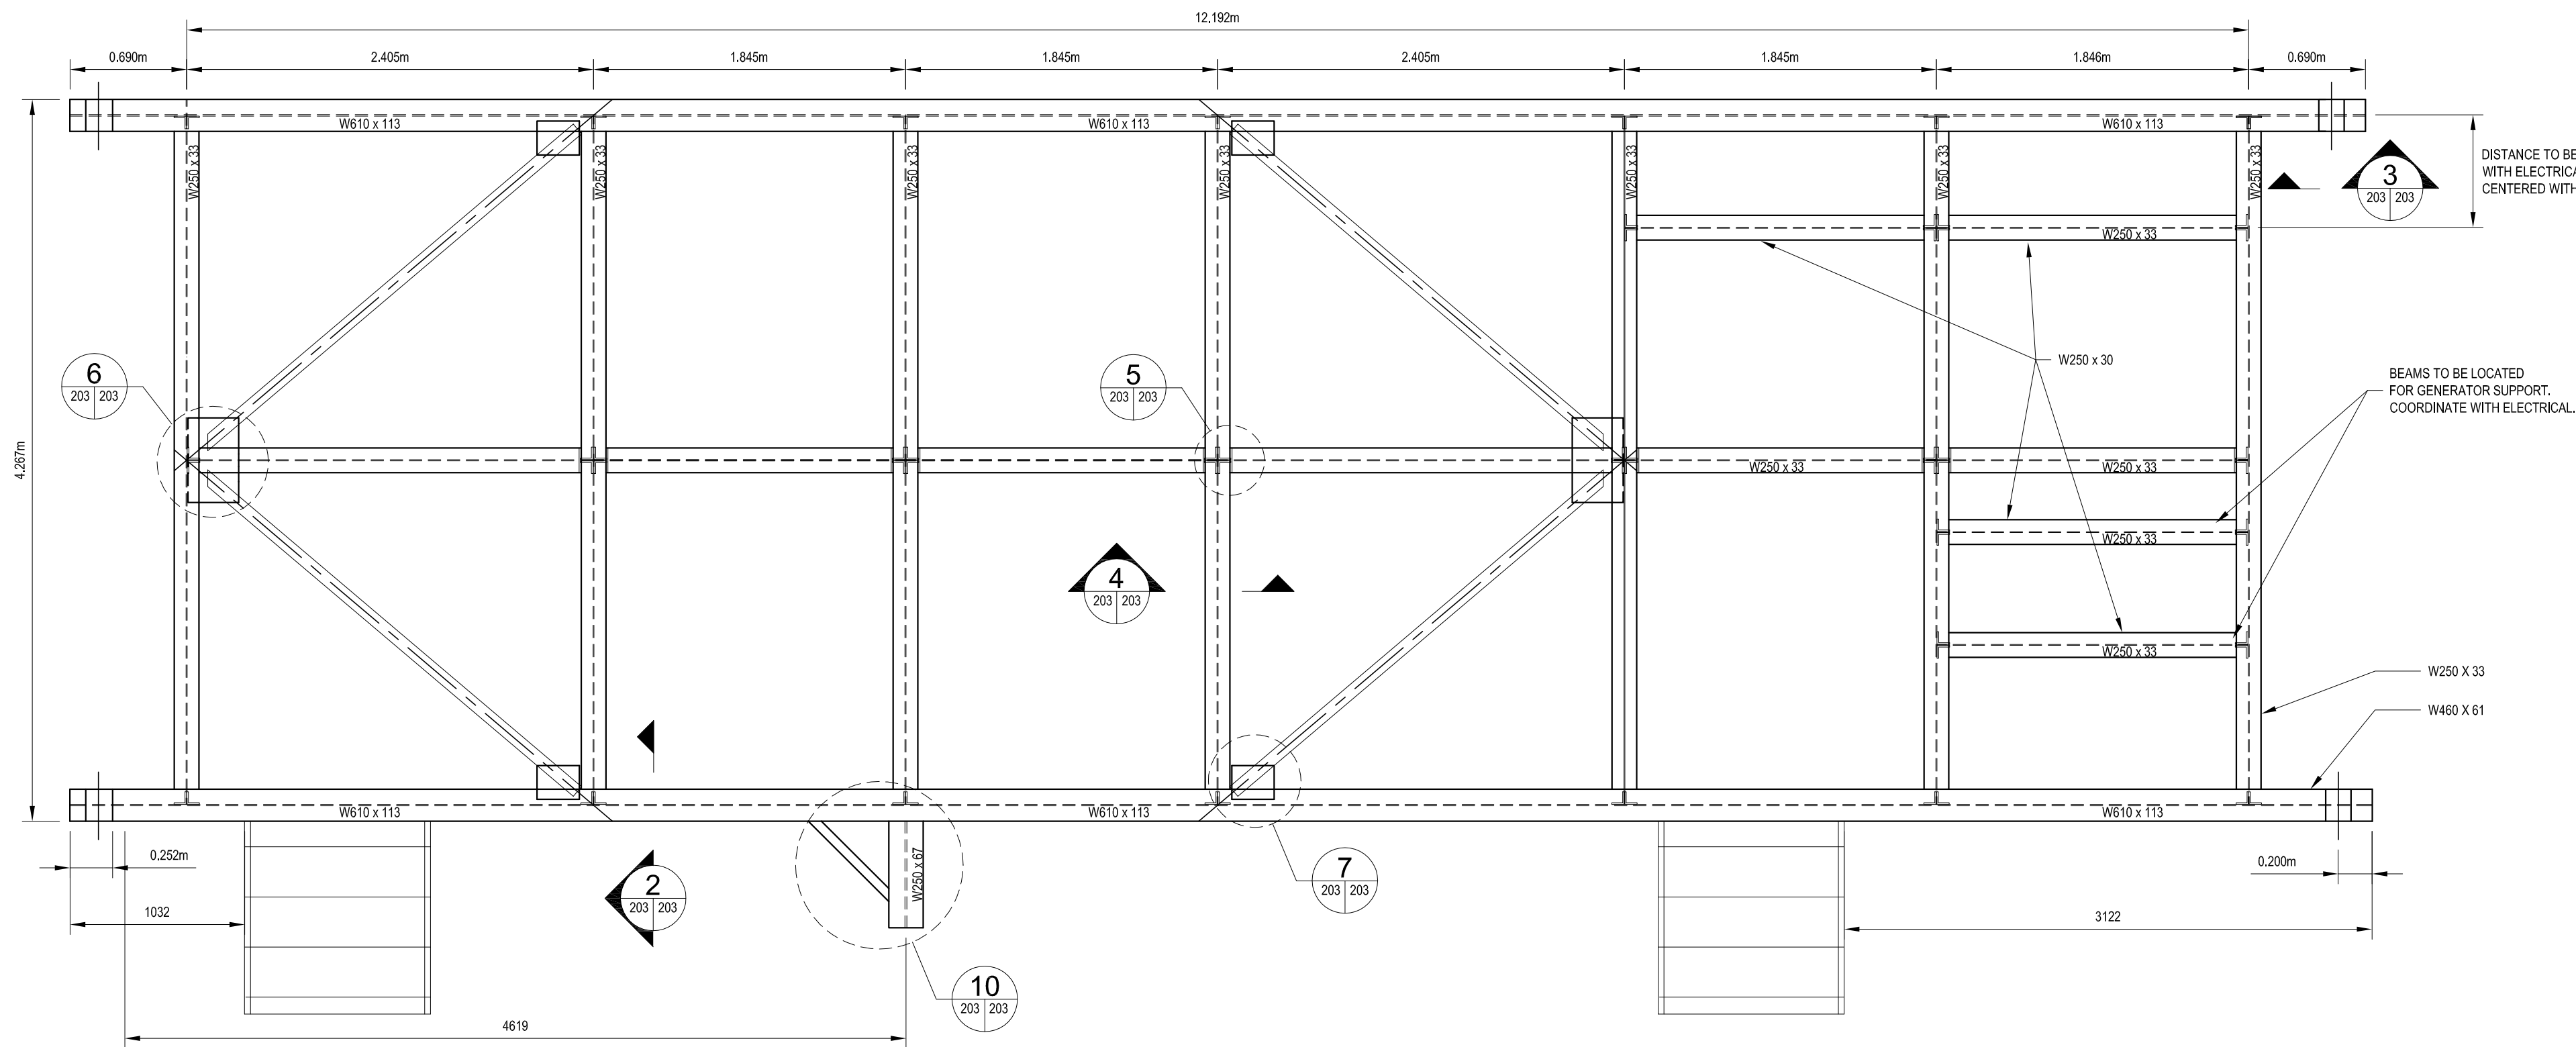


1 BUILDING SKID PLAN
SCALE: N.T.S.

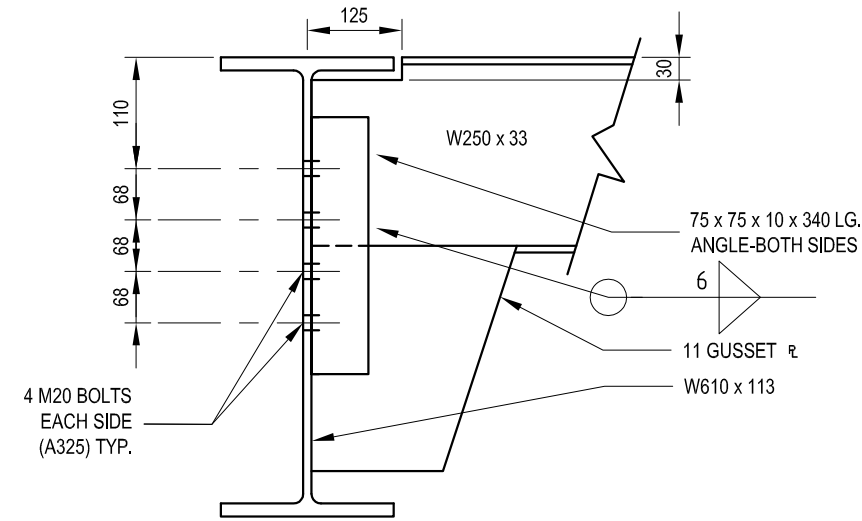


2 SKID SECTION
SCALE: 1:10

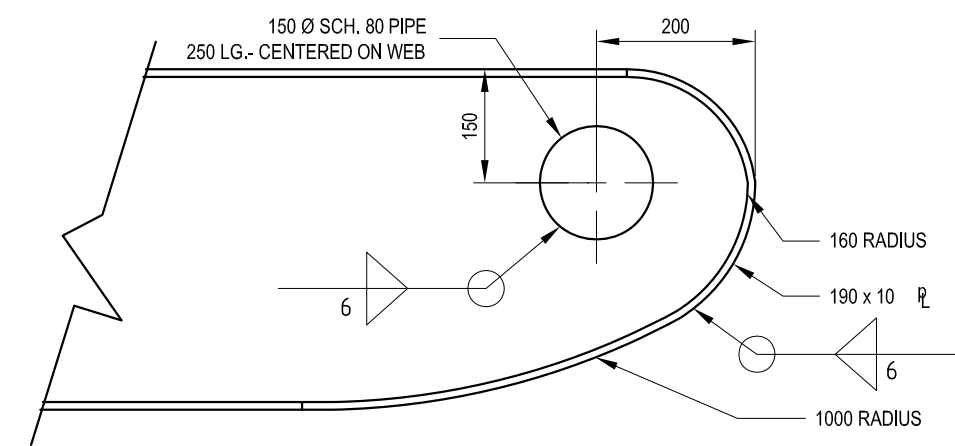


3 SKID ENDS SECTION
SCALE: 1:10

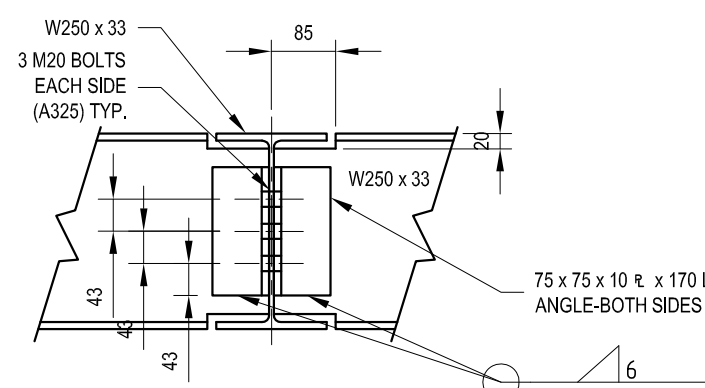


4 SUPPORT BEAM SECTION
SCALE: 1:10

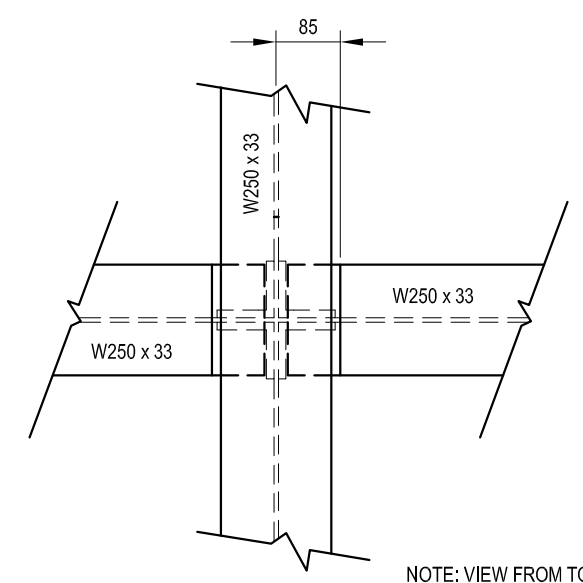


5 SKID SUPPORT DETAIL
SCALE: 1:10

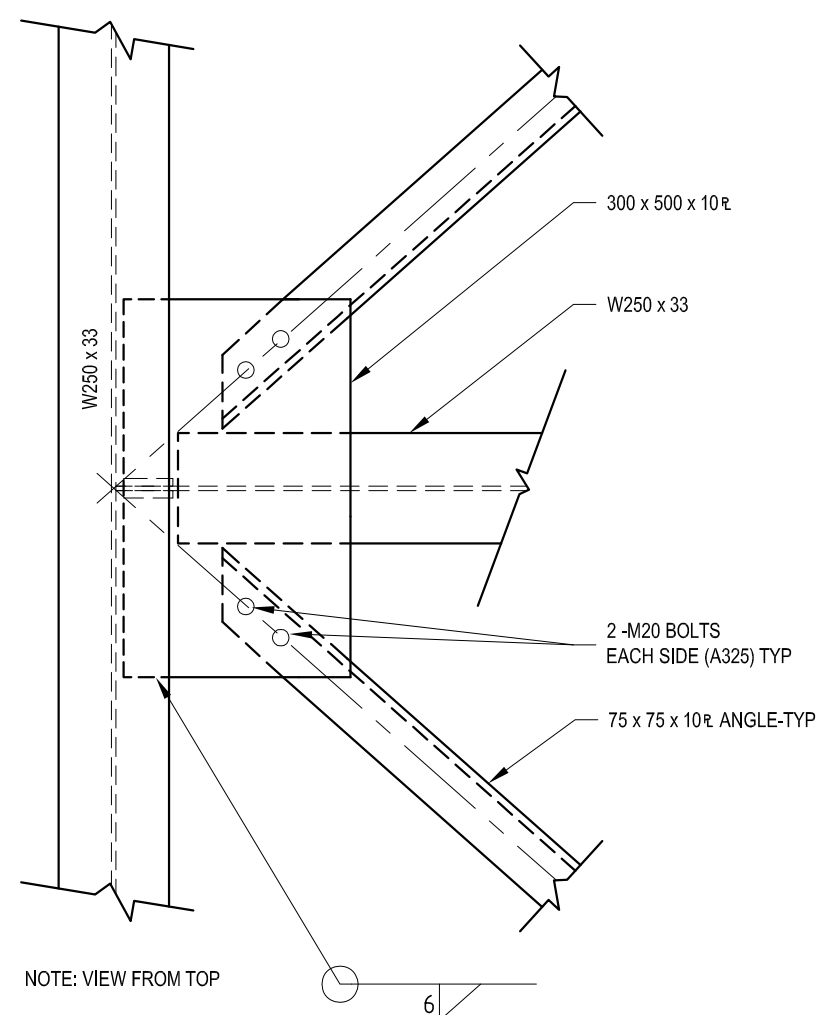


6 SKID SUPPORT DETAIL
SCALE: 1:10

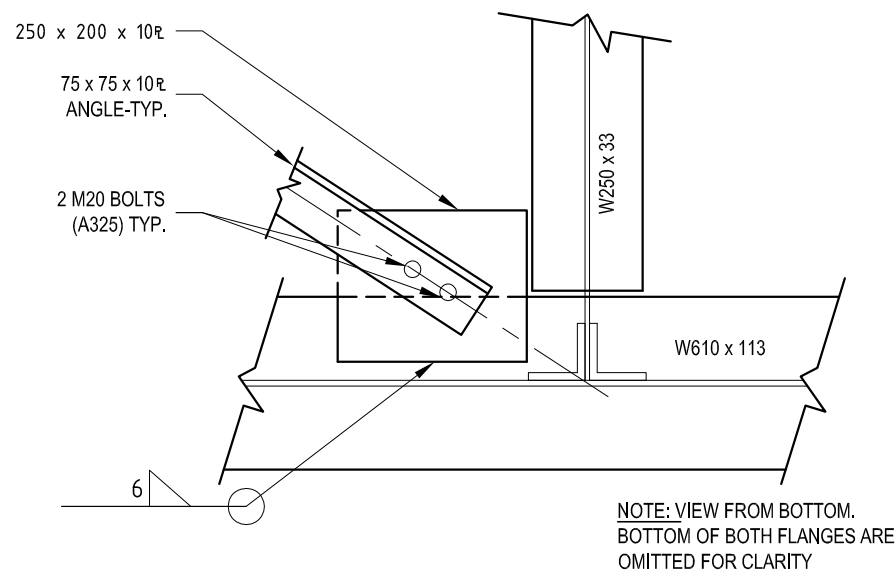


7 SKID SUPPORT DETAIL
SCALE: 1:10

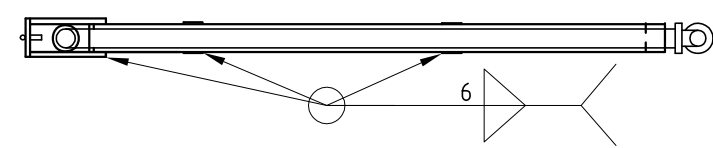


9 TRUCKFILL ARM SECTION
SCALE: 1:40

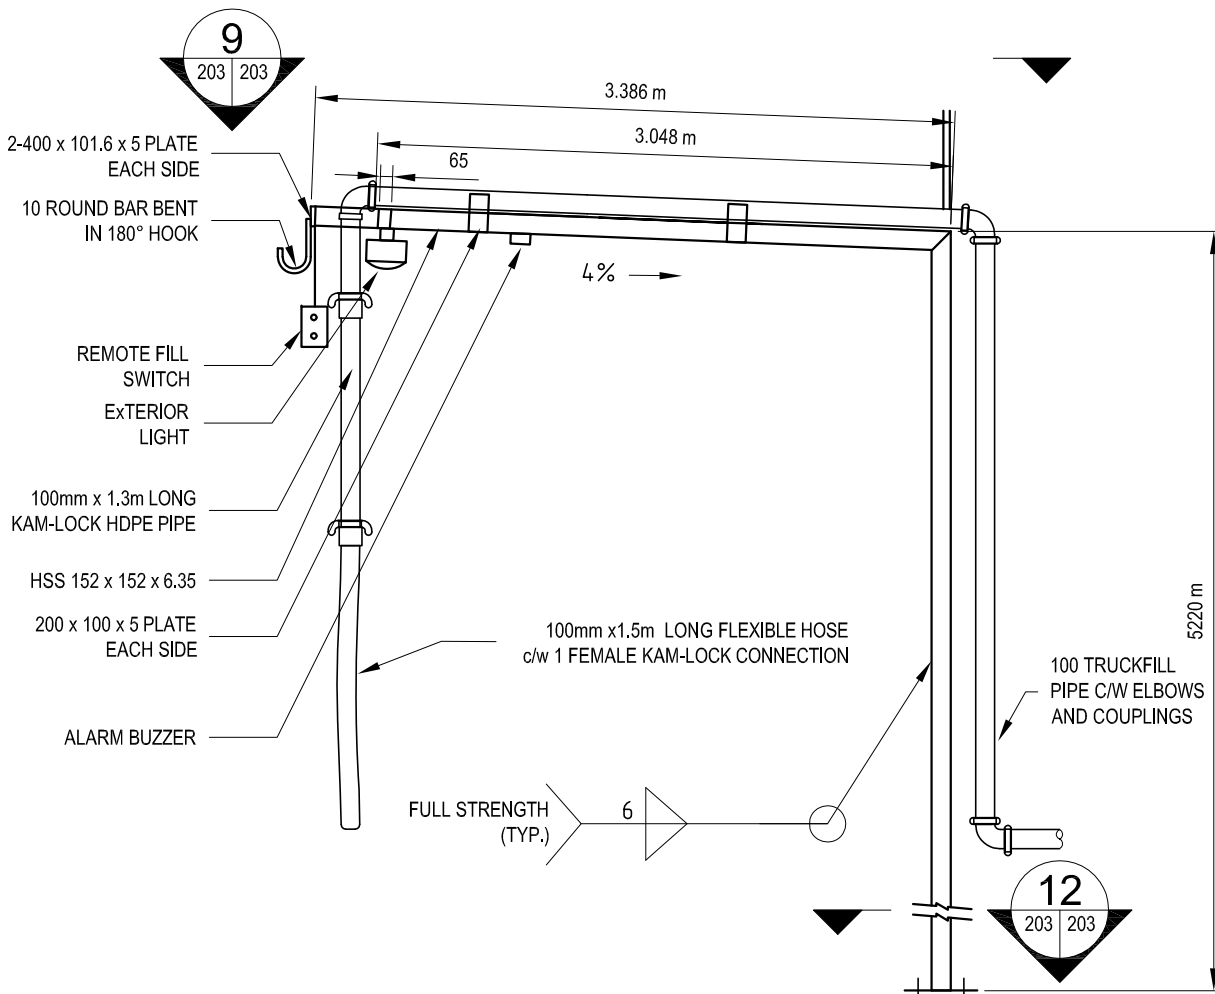


8 TRUCKFILL ARM
SCALE: 1:40

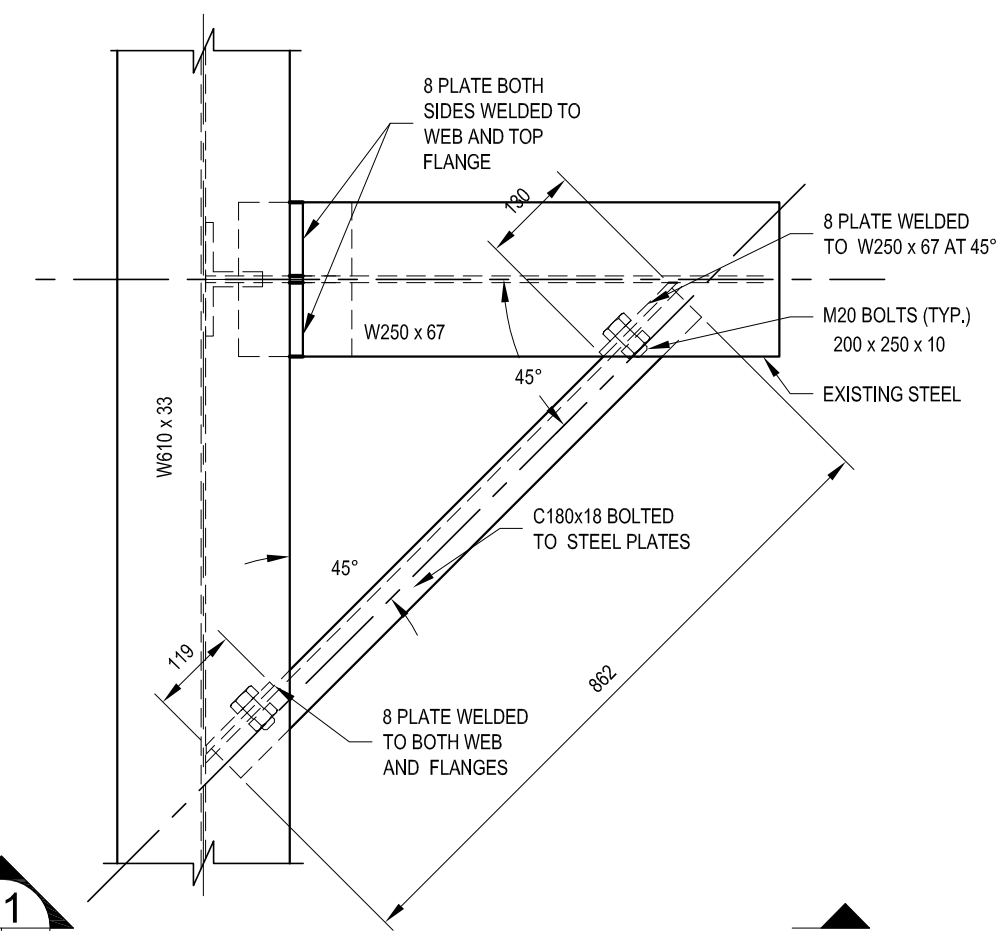

10 TRUCKFILL SUPPORT
SCALE: 1:10

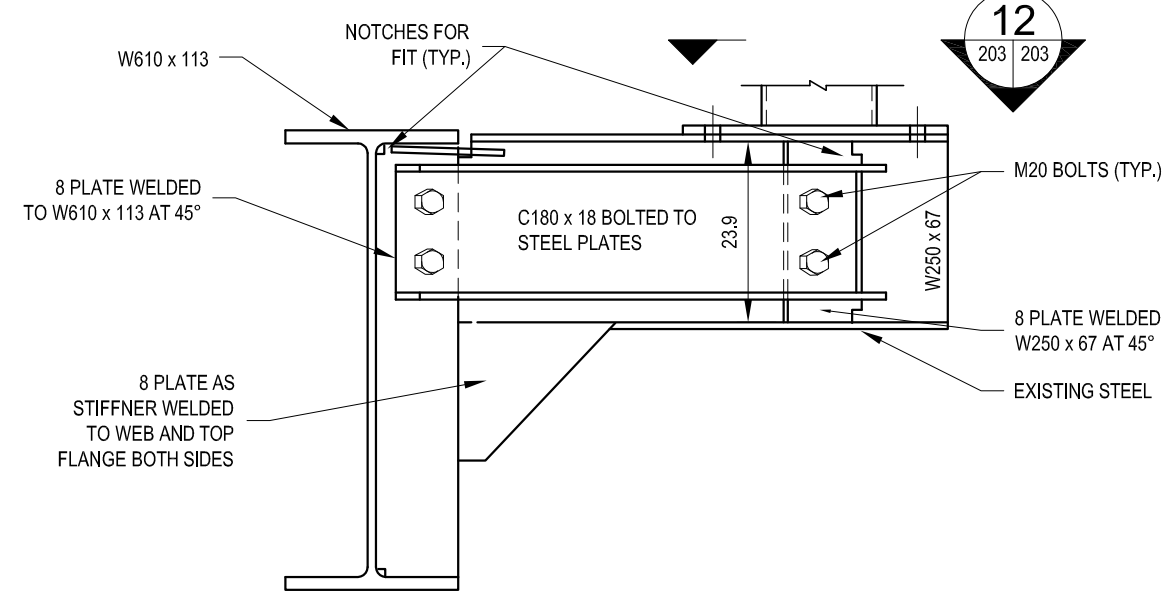

11 TRUCKFILL ARM SUPPORT SECTION
SCALE: 1:10

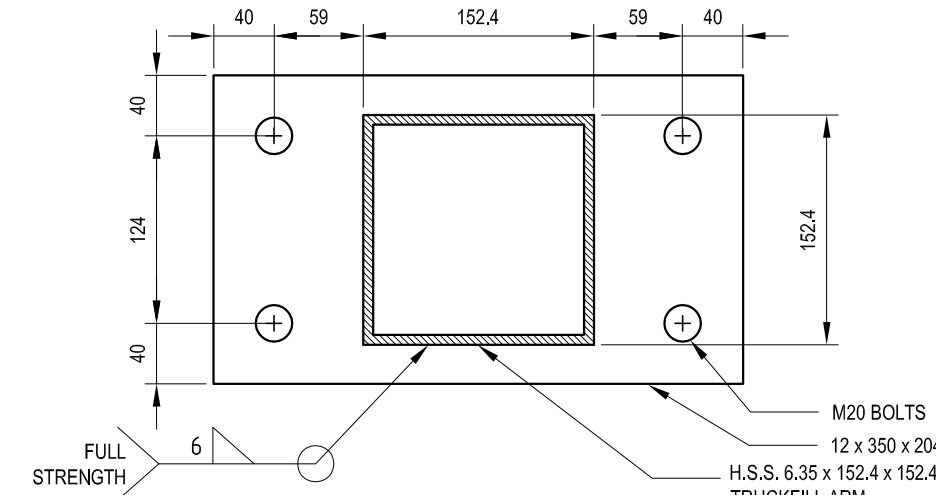

12 TRUCKFILL MOUNT SECTION
SCALE: 1:5

ORIGINAL SIGNED
BY ENGINEER

Conditions of Use

Verify elevations and/or dimensions on drawing prior to use.
Report any discrepancies to Dillon Consulting Limited.

Do not scale dimensions from drawing.

Do not modify drawing, re-use it, or use it for purposes other
than those intended at the time of its preparation without prior
written permission from Dillon Consulting Limited.

THE ASSOCIATION OF
PROFESSIONAL ENGINEERS,
GEOLOGISTS AND GEOPHYSICISTS
OF THE NORTHWEST TERRITORIES
PERMIT NUMBER
P-010710
DILLON CONSULTING
LIMITED



No.	ISSUED FOR	DATE	BY
3	ISSUED FOR TENDER	06/06/08	GS
2	ISSUED FOR 100% CLIENT REVIEW	04/30/08	GS
1	ISSUED FOR CLIENT REVIEW	03/15/08	GS

DESIGN	REVIEWED BY
GS	GS
DRAWN	CHECKED BY
NTB	GS
DATE	JUNE 2008
SCALE	AS SHOWN

TALOYOAK WATER TREATMENT PLANT TALOYOAK, NUNAVUT	PROJECT NO. 07-8107-2000
PUMPHOUSE STEEL SKID FOUNDATION AND DETAILS	SHEET NO. 203