

4820 47TH STREET, YELLOWKNIFE NT, X1A 2P1, PHONE 867 920 4555

CALLOUT LEGEND

"DESCRIPTION OF DETAIL"
DRAWING SHEET
WHERE DETAIL IS SHOWN


1

100 101



DETAIL NUMBER

DETAIL REFERENCED
(THIS DRAWING SHEET)

- PROPOSED CL ALIGNMENT
- PROPOSED ROAD TOE
- PROPOSED ROAD EDGE
- DAYLIGHT
- PROPOSED HYDRO/COMMUNICATIONS LINE

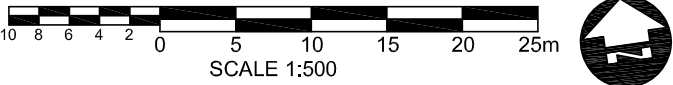

CONTOURS ARE 0.5 METER INTERVALS
DIMENSIONS ARE IN METERS UNLESS
SPECIFIED OTHERWISE

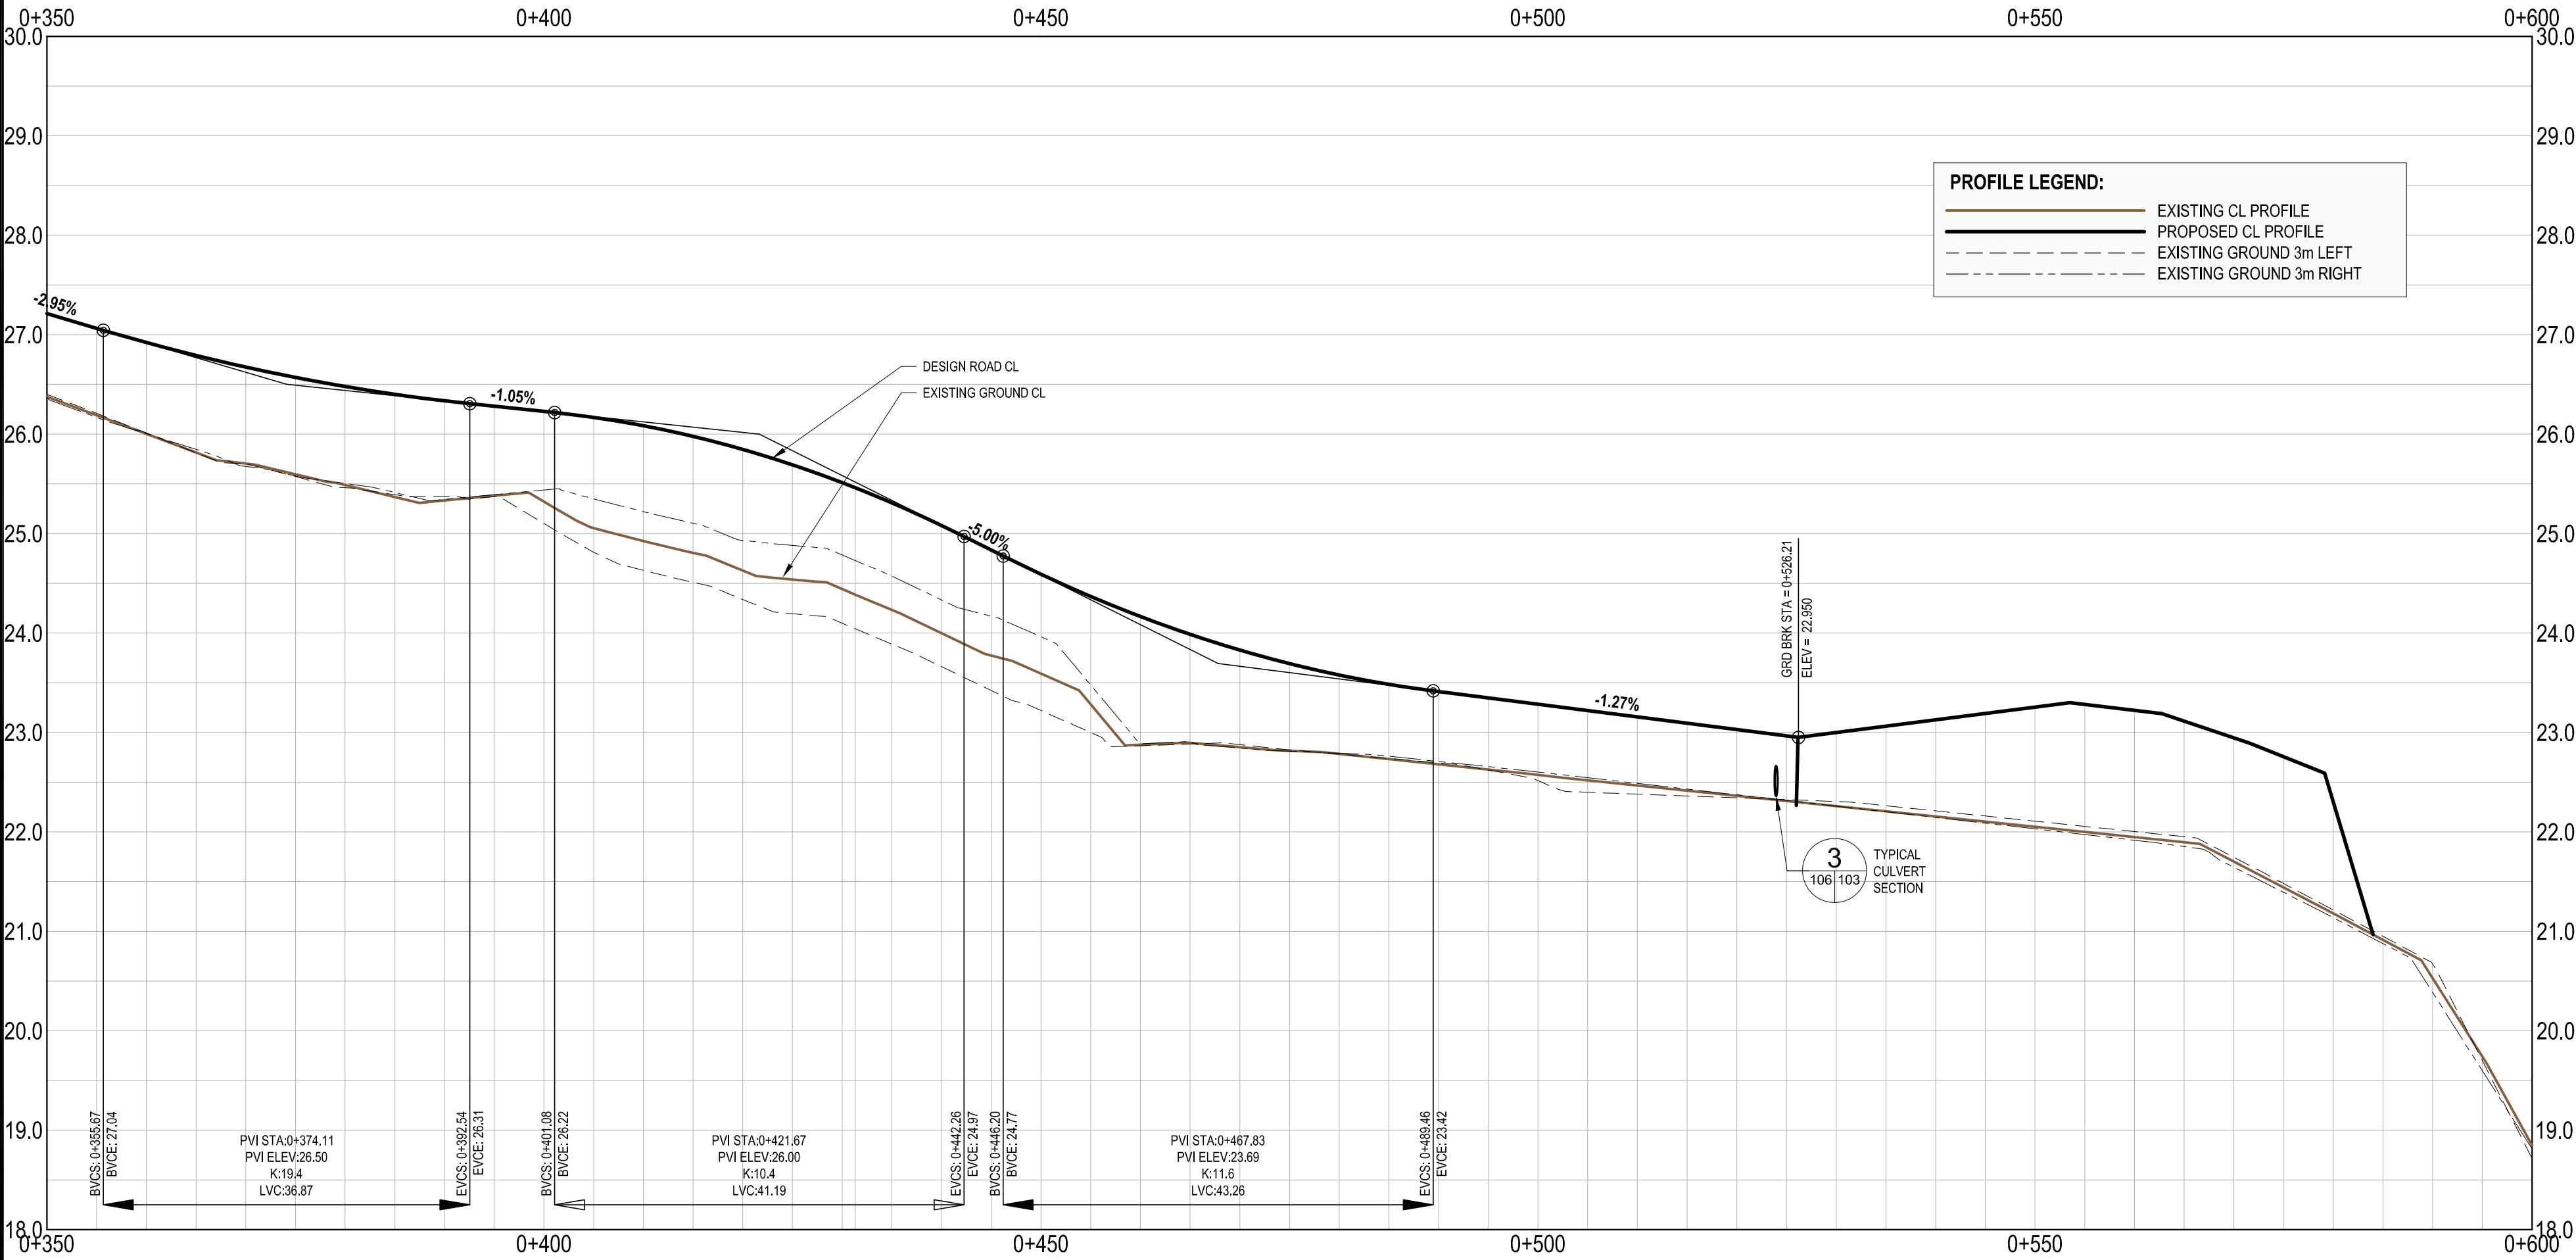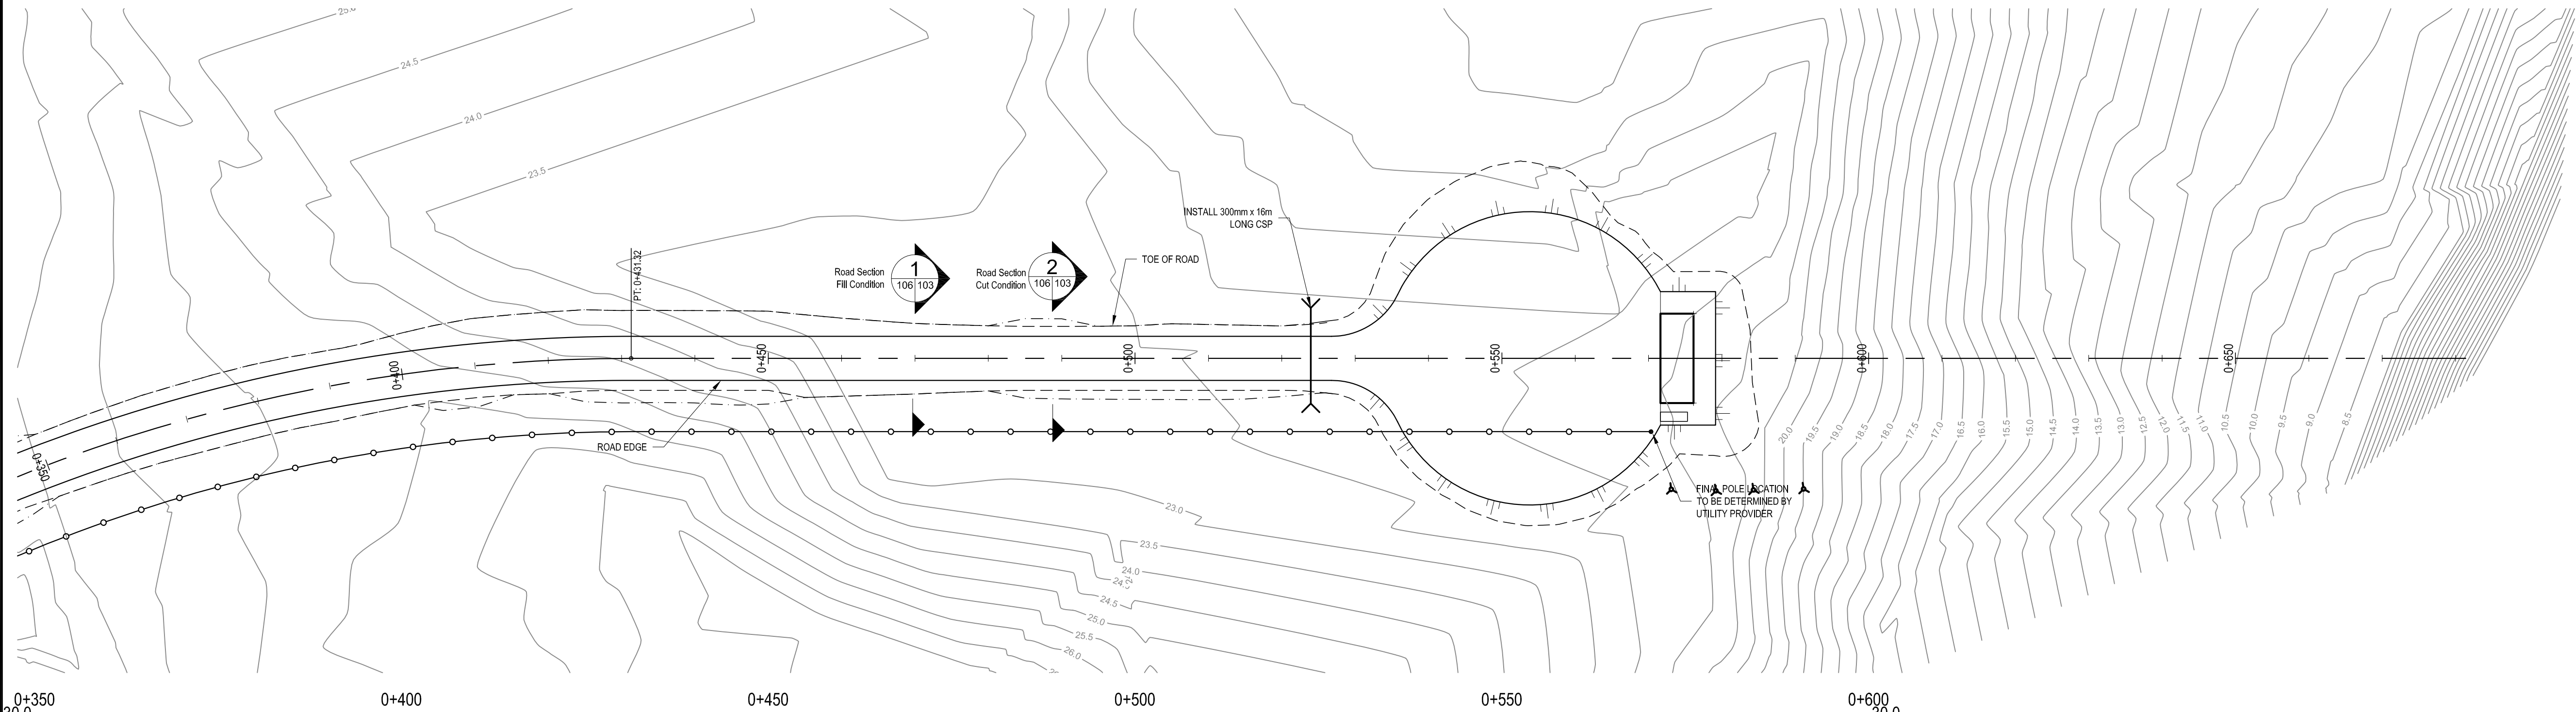

DESIGN ROAD CL

EXISTING GROUND CL

3

106 103

TYPICAL CULVERT SECTION

GRD BRK STA = 0+326.21
ELEV = 22.630

2.95%

-1.05%

-5.00%

-1.27%

PVI STA:0+374.11
PVI ELEV:26.50
K:10.4
LVC:36.87

PVI STA:0+421.67
PVI ELEV:26.00
K:10.4
LVC:41.19

PVI STA:0+467.83
PVI ELEV:23.69
K:11.8
LVC:43.26

BVC:0+356.67
ELEV:27.04

BVC:0+395.64
ELEV:26.31

BVC:0+401.08
ELEV:26.22

BVC:0+442.26
ELEV:26.97

BVC:0+450.77
ELEV:26.77

BVC:0+489.46
ELEV:26.42

0+350

0+400

0+450

0+500

0+550

0+600

18.0

19.0

20.0

21.0

22.0

23.0

24.0

25.0

26.0

27.0

28.0

29.0

30.0

Conditions of Use

Verify elevations and/or dimensions on drawing prior to use.
Report any discrepancies to Dillon Consulting Limited.

Do not scale dimensions from drawing.

Do not modify drawing, re-use it, or use it for purposes other
than those intended at the time of its preparation without prior
written permission from Dillon Consulting Limited.

THE ASSOCIATION OF
PROFESSIONAL ENGINEERS,
GEOLOGISTS and GEOPHYSICISTS
OF THE NORTHWEST TERRITORIES
PERMIT NUMBER
77-0107-10
DILLON CONSULTING
LIMITED



3	ISSUED FOR TENDER	06/06/08	GS		
2	ISSUED FOR 100% CLIENT REVIEW	04/30/08	GS		
1	ISSUED FOR CLIENT REVIEW	03/15/08	GS		
No.	ISSUED FOR	DATE	BY		

DESIGN	REVIEWED BY
GS	GS
DRAWN	CHECKED BY
NTB	GS
DATE	JUNE 2008
SCALE	AS SHOWN

TALOYOAK WATER TREATMENT PLANT
TALOYOAK, NUNAVUT

PROJECT NO.
07-8107-2000

ACCESS ROAD STA 0+400 TO 0+600

SHEET NO.

103

File Name: d:\cad\078 07\Road\01101-103.dwg