
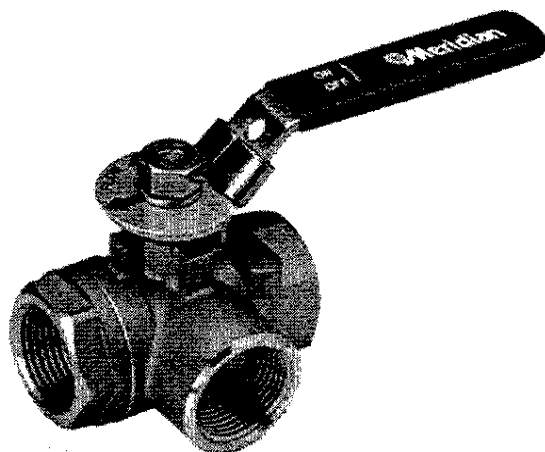


Meridian™ Ball Valve

Model #: M21SRL

3 WAY L PORT**FEATURES**


- Threaded ends conform to ASME B1.20.1 (NPT)
- Investment casting
- Blow-out proof stem
- Regular bore
- 1000 psi
- Glassfibre filled PTFE seats
- Mounting pad
- L port design
- Latch lock handle

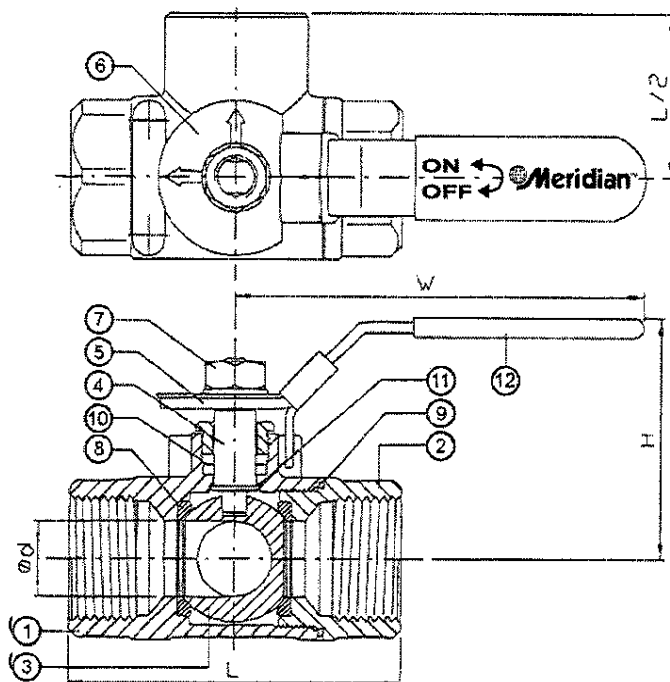

ITEM	PARTS	MATERIAL
1	BODY	ASTM A351-CF8M
2	END CAP	ASTM A351-CF8M
3	BALL	ASTM A351-CF8M
4	STEM	ASTM A276-316
5	HANDLE	AISI 304
6	NAME PLATE	Aluminum
7	NUT & WASHER	AISI 304
8	BALL SEAT	R-PTFE
9	BODY SEAL	PTFE
10	STEM PACKING	PTFE
11	THRUST WASHER	PTFE
12	HANDLE SLEEVE	PVC

DN	d	L	H	W	Cv
10	10	64	53	97	6
15	12.7	64	53	97	6
20	16	76	63	126	12
25	20	87	66	126	14
32	25	96	81	145	24
40	32	114	83	145	30
50	38.1	142	96	204	50

NPS	d	L	H	W	Cv
3/8"	0.39	2.52	2.09	3.82	6
1/2"	0.50	2.52	2.09	3.82	6
3/4"	0.63	2.99	2.48	4.96	12
1"	0.79	3.43	2.60	4.96	14
1-1/4"	0.98	3.78	3.19	5.71	24
1-1/2"	1.26	4.49	3.27	5.71	30
2"	1.50	5.59	3.78	8.03	50

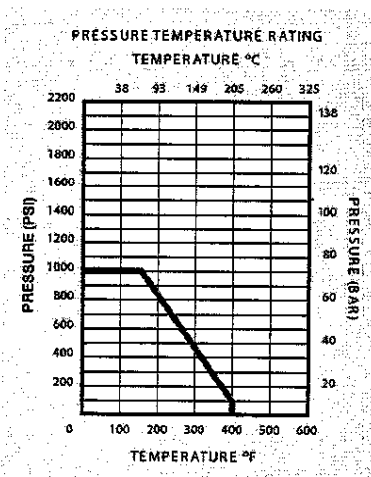**Canada's Valve Specialist**

DUE TO CONTINUOUS DEVELOPMENT OF OUR PRODUCTS, WE RESERVE THE RIGHT TO MODIFY OUR PRODUCT DESIGN OR CONSTRUCTION WITHOUT PRIOR NOTICE.