

Appendix D - Mounting

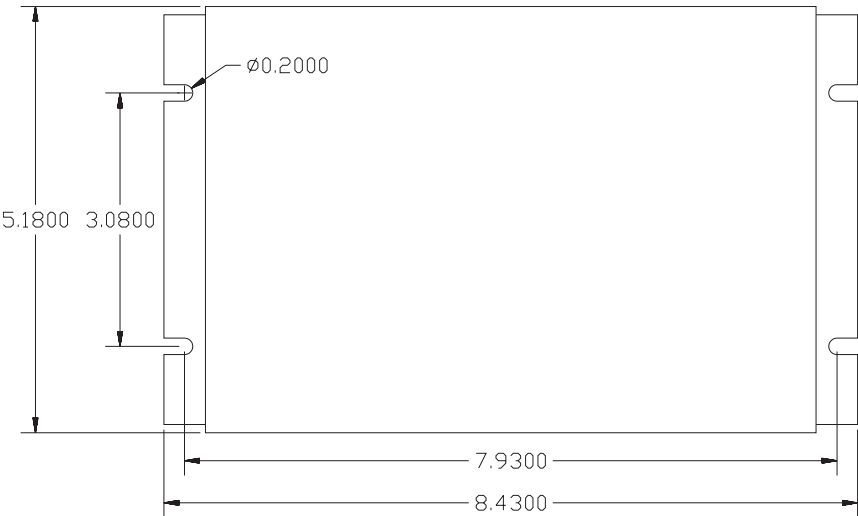


Figure 9 Mounting Detail