


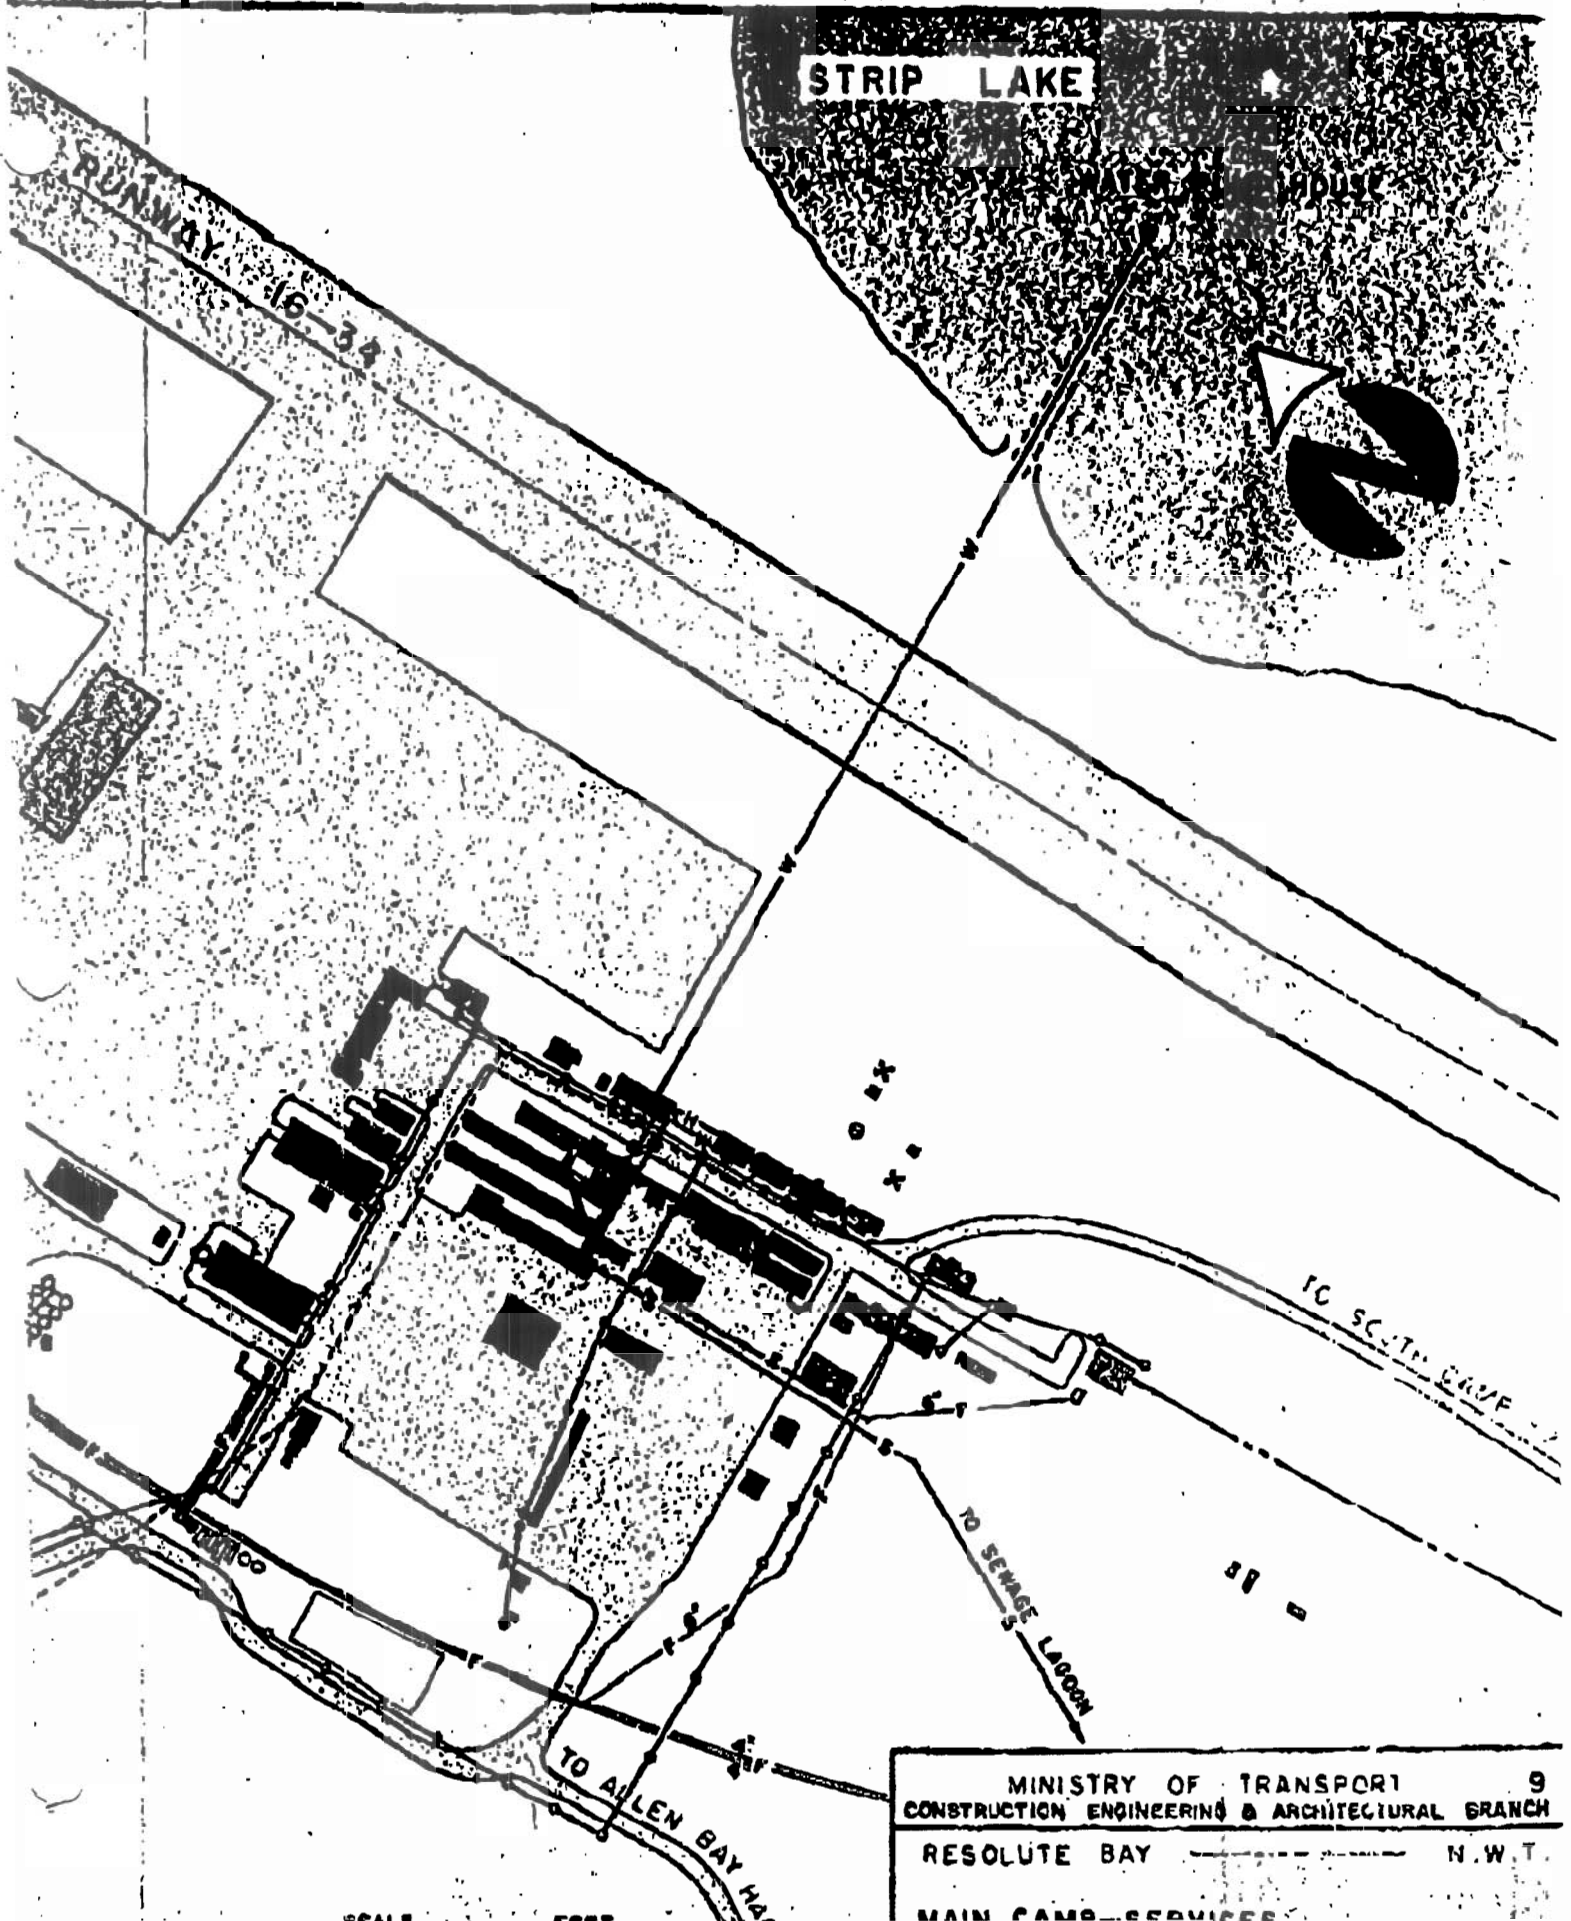

| LEGEND                      | COLOR  |
|-----------------------------|--------|
| AREA                        | YELLOW |
| ARCADIA SOUTHERN AREA       |        |
| CRASH ROAD ACCESS TO BUTION |        |
| OF 15                       |        |
| EPS HOLDING AREA            |        |
| TERMINAL BUILDING           |        |
| FIRST AND HOLDING AREA      |        |
| LOAN                        |        |
| FIRST AND HOLDING AREA      |        |
| DISBURSE HALL MONROVE       |        |
| BUILDING 29                 |        |
| IN SCENE CONTROLLER         |        |
| STAGING AREA                |        |
| AND LUNCH ROOMS             |        |
| ALONG 3E APPROACH           |        |
| EPS CRASH ROADS             |        |
| ALONG 17 APPROACH           |        |



## LOC(BC)/DME RWY 17 TRUE

Geomatics Canada

RESOLUTE BAY  
RESOLUTE BAY NT

NO CTL-BCST INTENTIONS ON 126.7 WITHIN  
15 MINS OF ETA AND PRIOR TO DESCENT. THEN  
ON MF 5 MIN PRIOR TO COMMENCING APCH.

APRT RADIO  
122.1 (MF 25 NM)



ELEV 221

TDZE 17T 221


CYRB

BACK COURSE  
NO GLIDE PATH  
IGNORE GLIDE  
PATH INDICATIONS

Severe turbulence may occur on  
approach with gusty easterly winds.

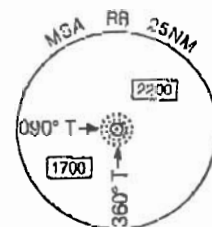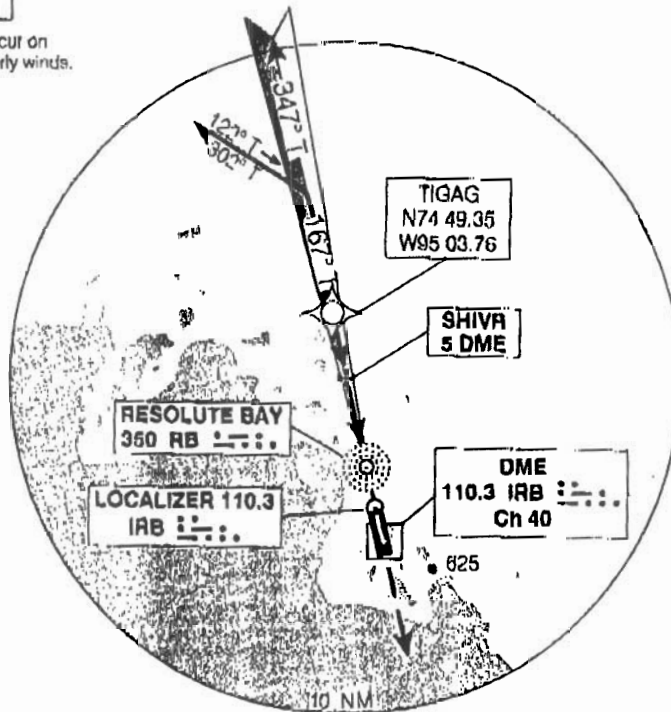

SAFE ALT 100 NM 2700

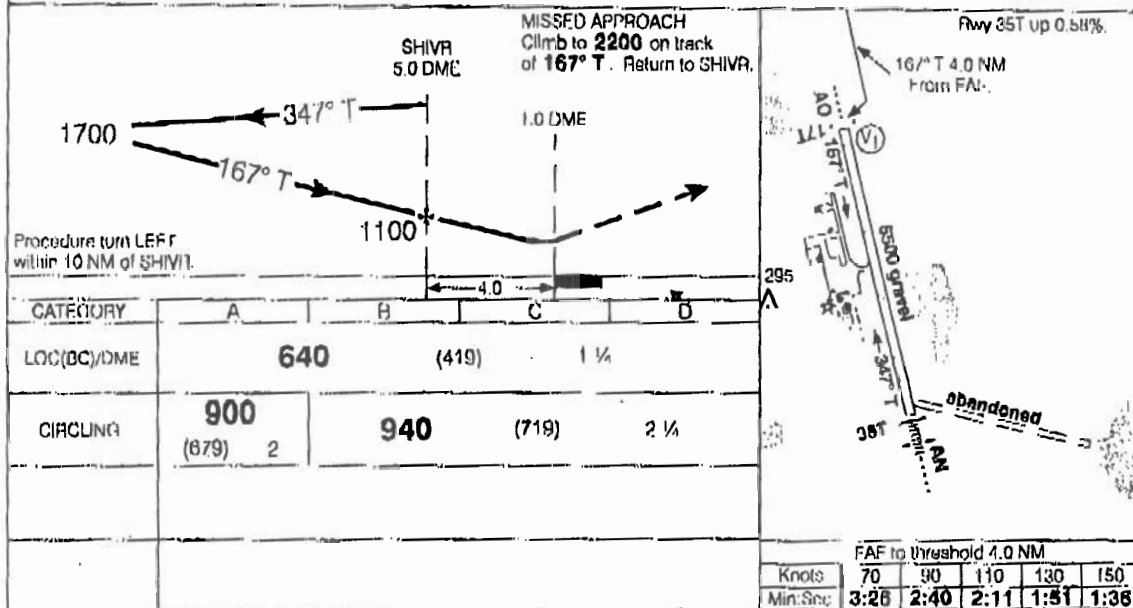

LOC(BC)/DME RWY 17 TRUE

N74 43 01 W94 58 10

VAR 10° W


RESOLUTE BAY NT  
RESOLUTE BAY

FFF 9 SEP 99

CHANGE: fully added

NA003



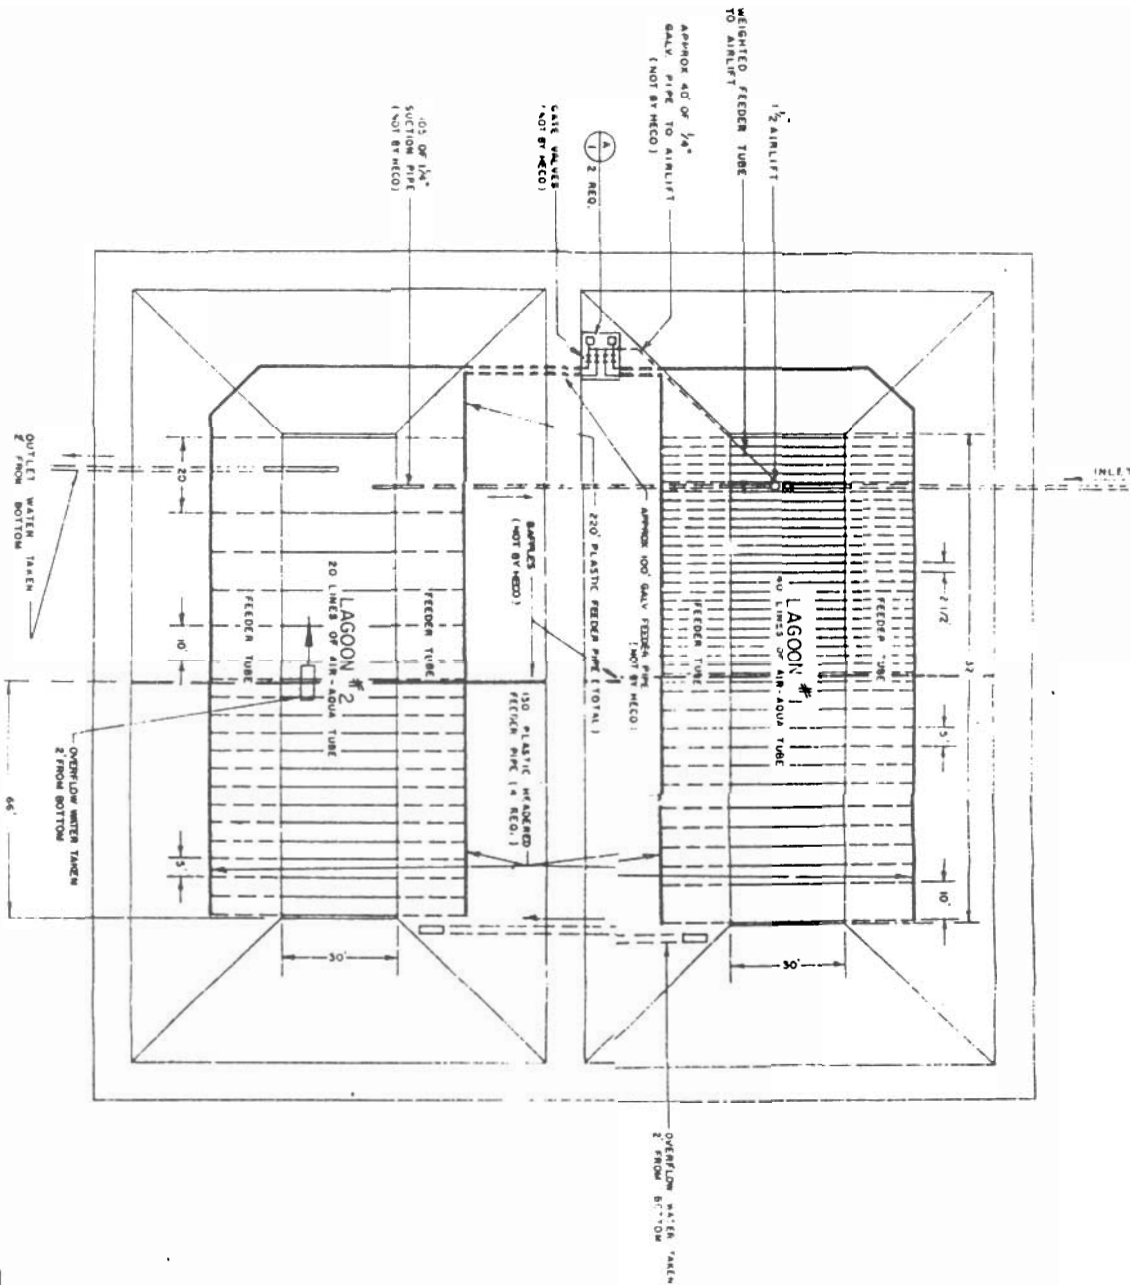

# NOTES:

- LAGOON #1 - 1325' 1584.5-10 WEIGHTED AIR-AQUA TUBE  
INSTALLED 10' DEEP ± 6"
- LAGOON #2 - 675' 1584.5-10 WEIGHTED AIR-AQUA TUBE  
INSTALLED 10' DEEP ± 6"
- 2500' 1.5 WEIGHTED FEEDER TUBE  
3 M.P. BLOWER TO DELIVER 40 TON OF  
FILTERED OIL FREE AIR AT 2" PRESSURE  
(2 REQ. 1 AS A STANDBY).


DIKE — 3:1 SLOPE

MECD - MADE ENGINEERING CO

**Hinde Engineering Company**  
654 DUNFORD ROAD - HONOLULU PARK, HAWAII 96813  
AREA CODE 312 4224031

**AIR-AQUA OXIDATION SYSTEM** 5615  
DOMESTIC WASTE LAGOONS  
10'  
RESOLUTE BAY N.W.T.  
MINISTRY OF TRANSPORT

W/S  
UNUSUAL  
DIST

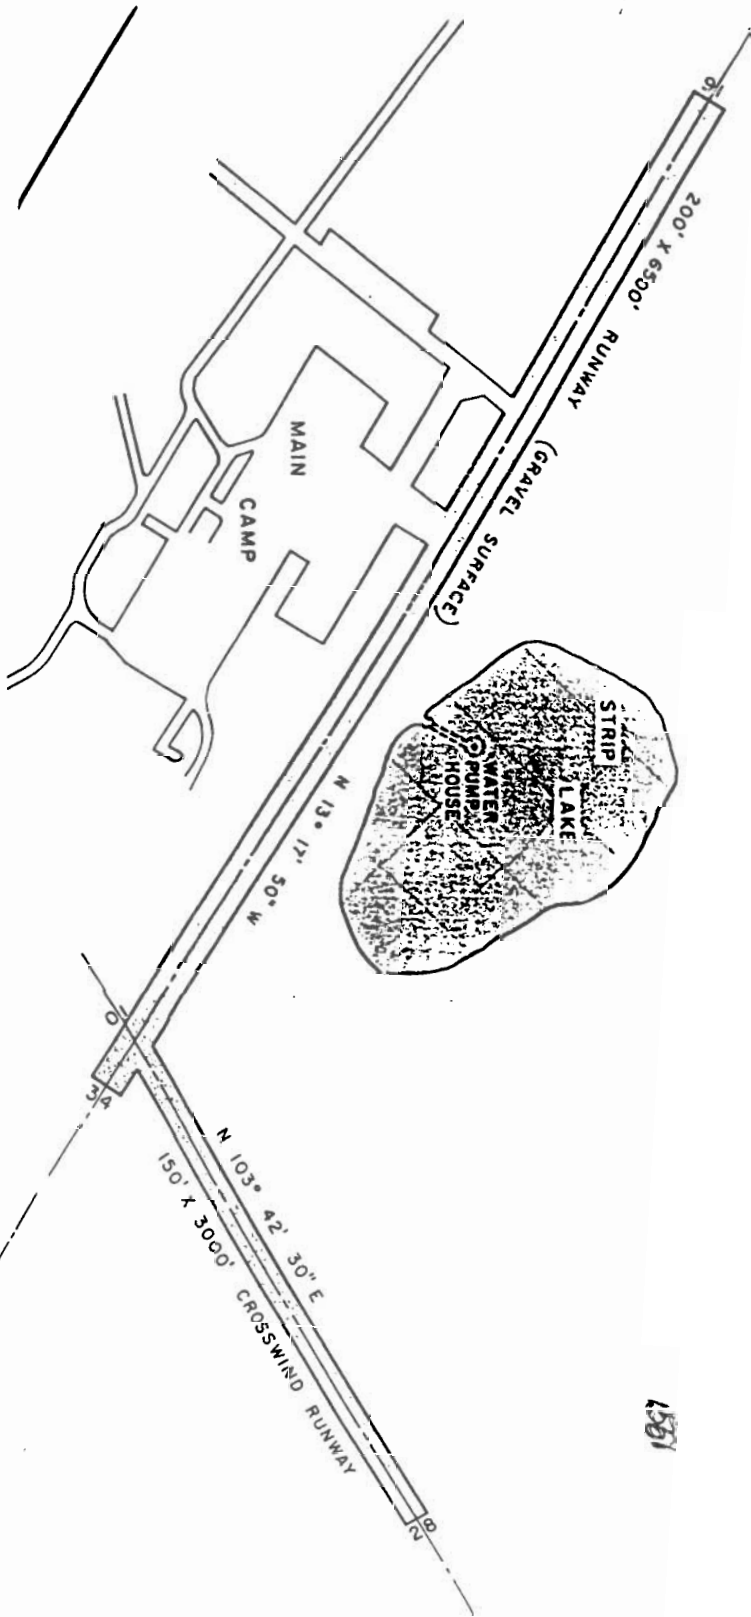

|                                                 |                          |
|-------------------------------------------------|--------------------------|
| MINISTRY OF TRANSPORT                           |                          |
| CONSTRUCTION ENGINEERING & ARCHITECTURAL BRANCH |                          |
| RESOLUTE BAY                                    | N.W.T.                   |
| RUNWAY PLAN                                     |                          |
| DRAWN BY: K.C. & W.J.                           | APPROVED BY: [Signature] |
| CHECKED BY: [Signature]                         | DATE: JANUARY 22, 1975   |
| CENTRAL REGION                                  | DWG. NO. W.G.-254-6906   |

C138C597ND0  
mf 195

1501  
DIST