



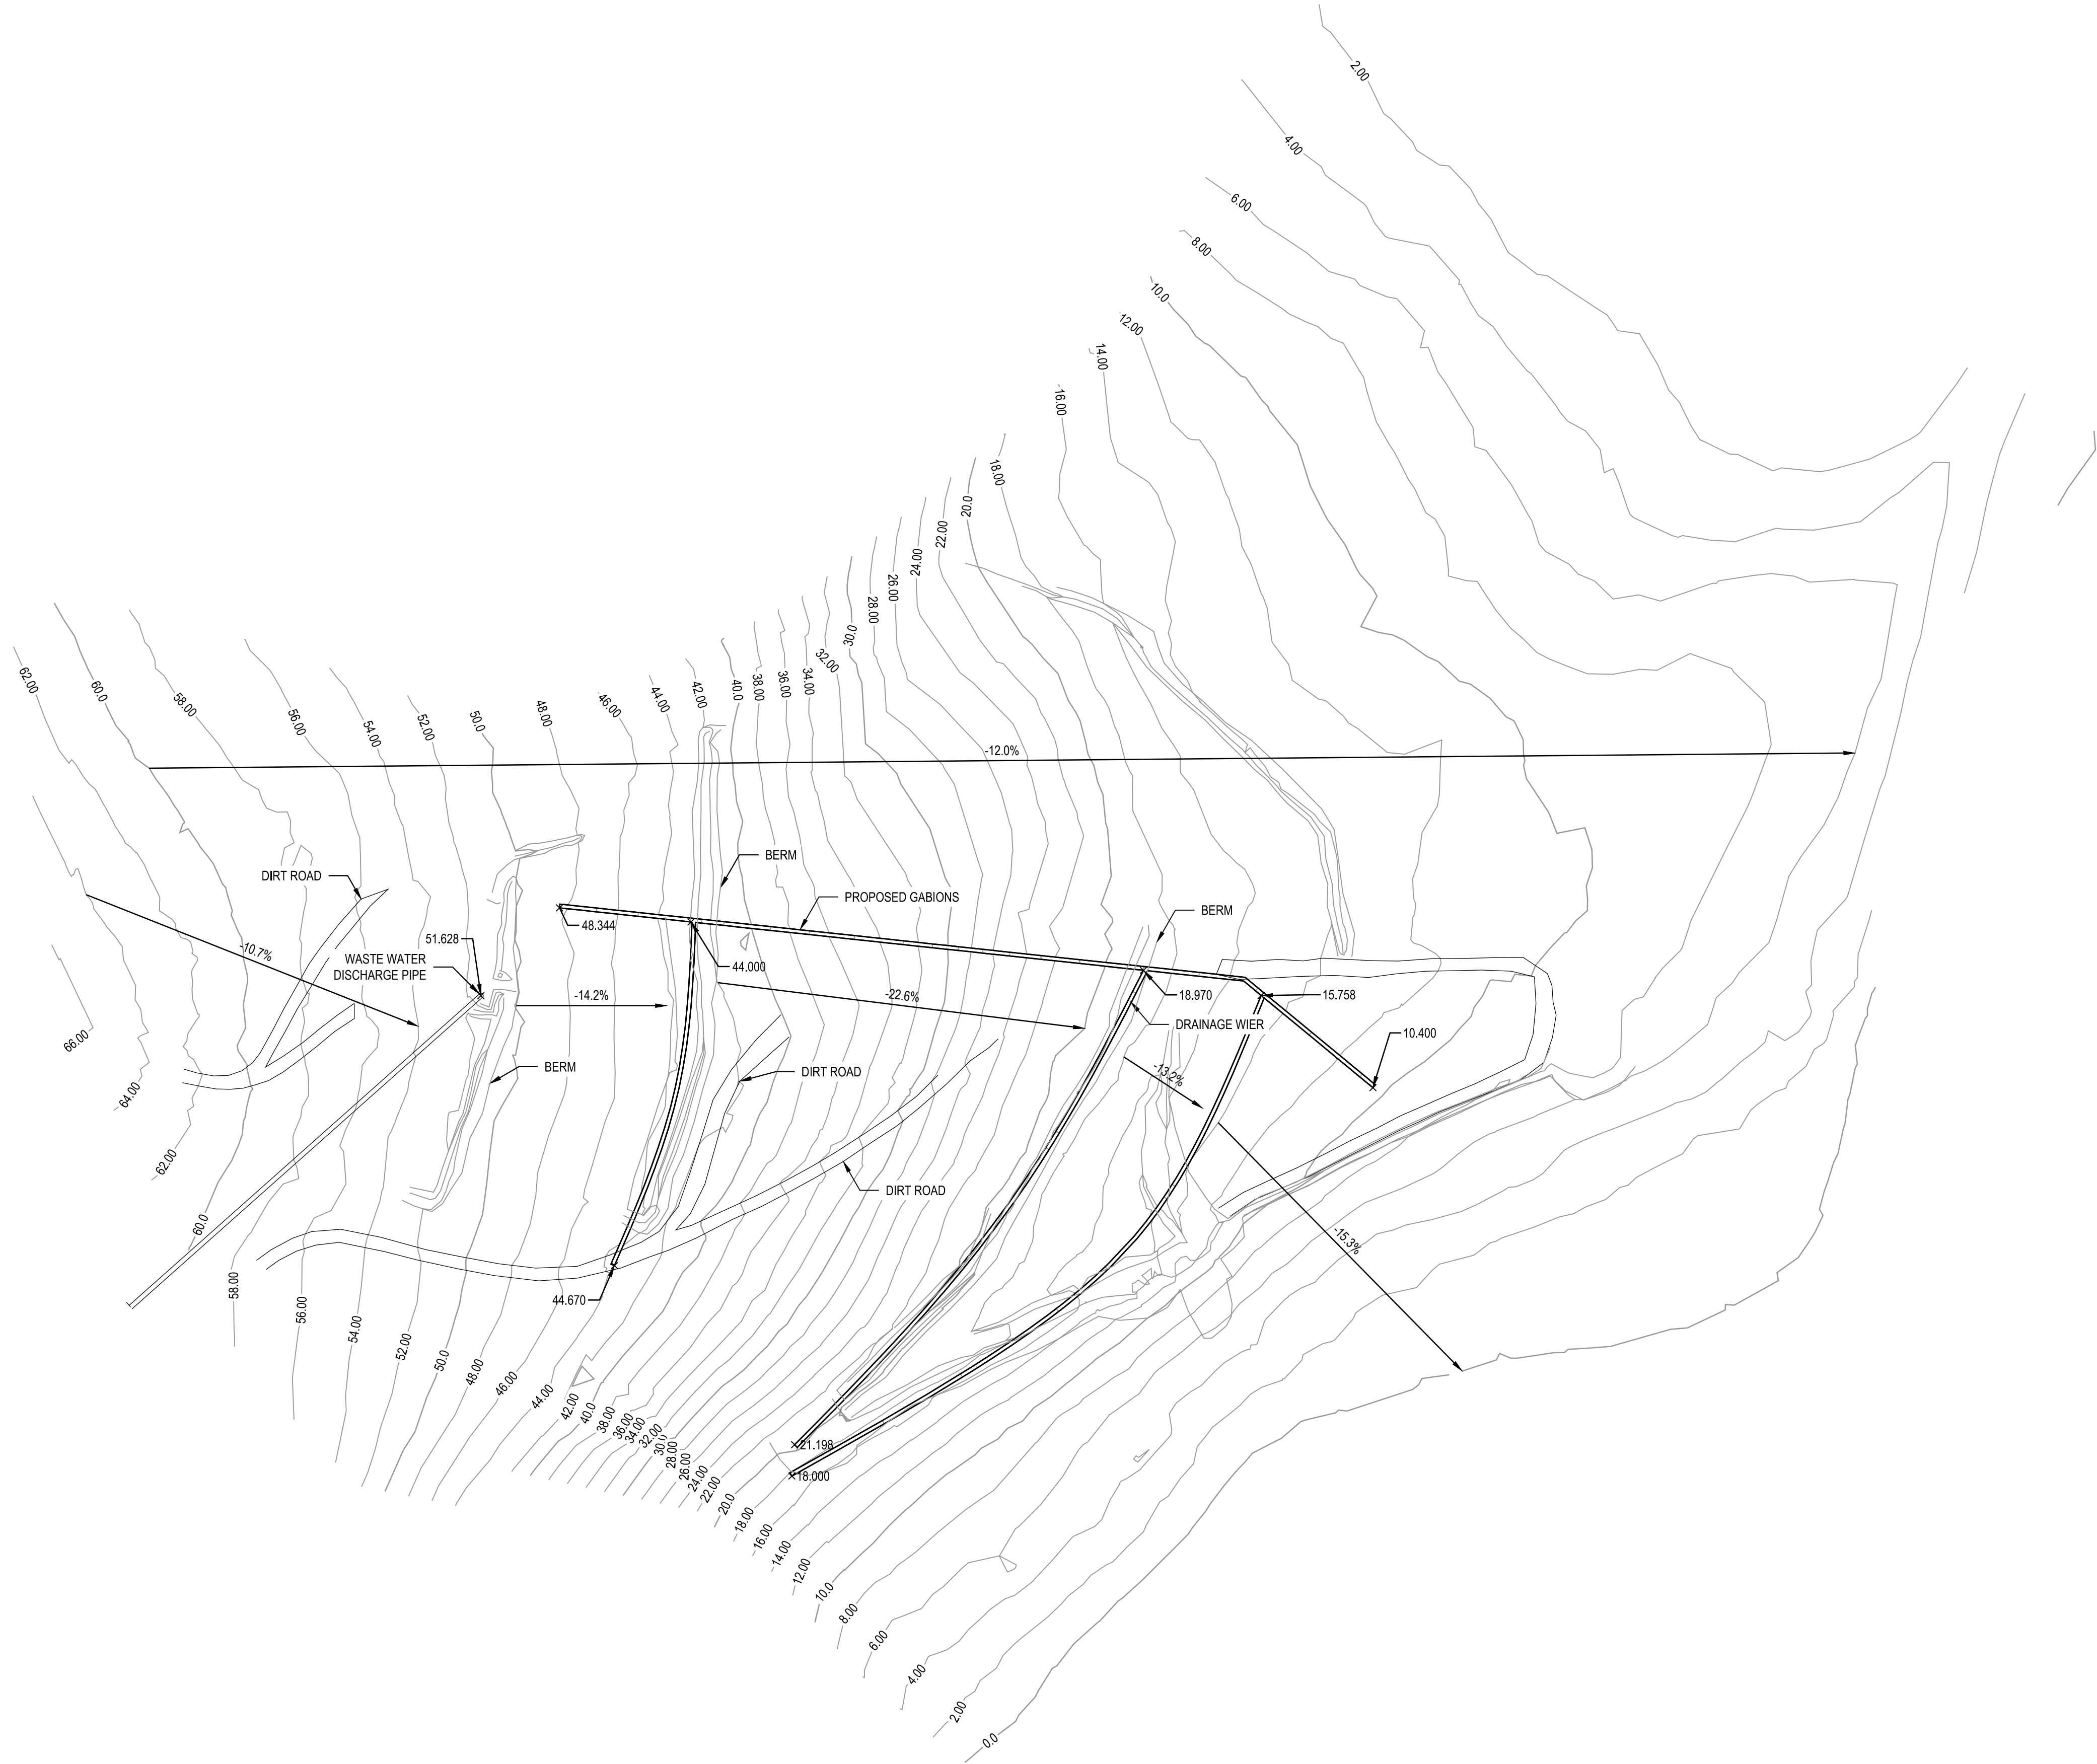

This design is an instrument of service and is protected by copyright, copyright for the consultant's instrument of service belongs to the consultant. Copies including electronic copies, may only be used for the purpose intended and for a one-time use, on the same site, and for the same project and may not be offered for sale or transfer without the express written consent of the consultant.

Cette conception est un instrument de service protégé par le droit d'auteur. Le droit d'auteur sur l'instrument de service de l'expert-conseil appartient à ce dernier. Les exemplaires de ce dessin, y compris les exemplaires électroniques, ne peuvent servir qu'aux fins prévues, et ce, qu'une fois, sur le même chantier et pour le même projet. Ils ne peuvent être offerts en vente ni transférés sans le consentement écrit exprès de l'expert-conseil.

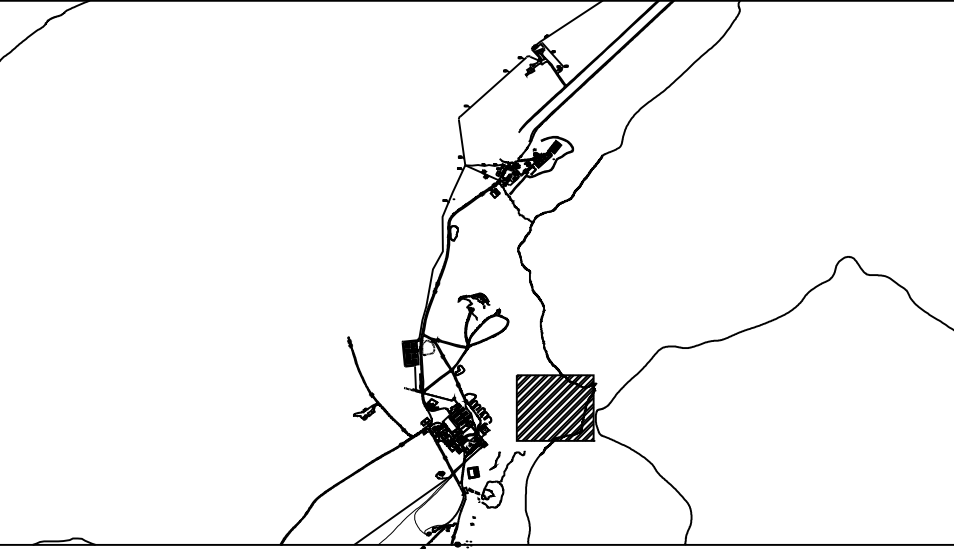

LEGEND - LÉGENDE

DESCRIPTION

- NOTES:
1.

ALL DIMENSIONS ARE METRES UNLESS OTHERWISE NOTED.
2.

DATUM: WGS 84
3.

PROJECTION: UTM 20 N
4.

ORTHOMETRIC HEIGHTS DERIVED FROM: CGVD 2013

PRELIMINARY
DRAWING

#	YYYYMMDD	REVISION DESCRIPTION	X.X
NO.	DATE	REVISION	APPR.
SCALE ÉCHELLE		10 0 10 20 30 40 50 60 70 m	
		1:1000	

LOCATION | EMPLACEMENT

WASTE WATER TERRACE
CFS ALERT
NUNAVUT

PROJECT | PROJET

CFS ALERT
WASTE WATER TERRACE
SURVEY

TRADE MÉTIER	DATE
CIVIL	2017/07/10

SUBJECT | SUJET

PROPOSED GABIONS

PRODUCTION		REVIEWED REVU
DESIGNED ÉTUDIÉ	PROJ O O PROJ	DES O AGENT CONC
X.X.		X.X.
DRAWN DESSINÉ		PROJ MGR GEST PROJ
J.A.B		X.X.
CHECKED VÉRIFIÉ		DES MGR GEST CONC
X.X.		X.X.
COORDINATION		FIRE INCENDIE
X.X.		X.X.

WBS NO. NO. OTP	PF NO. NO. DP
	17-ESU-01

DWG. NO. NO. DESSIN	ESU-A28-8400-602/SK
-----------------------	---------------------