


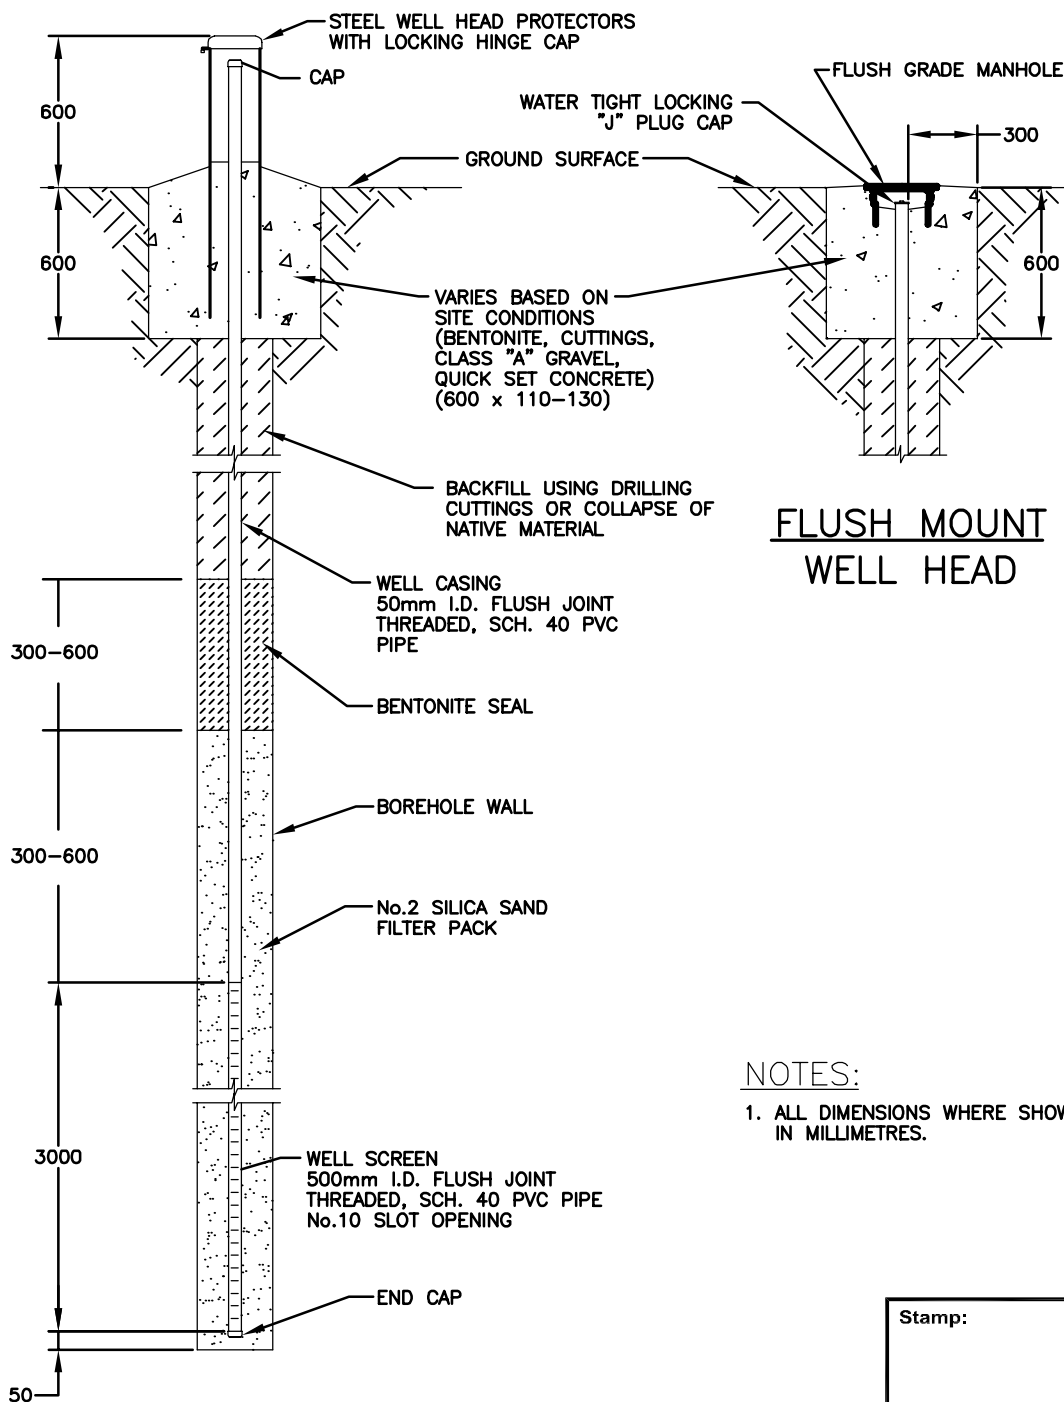

NOTES:

1. ALL DIMENSIONS WHERE SHOWN ARE IN MILLIMETRES.

Stamp:



NOTE: THIS DRAWING ILLUSTRATES SUPPORTING INFORMATION SPECIFIC TO A JACQUES WHITFORD LIMITED REPORT AND MUST NOT BE USED FOR OTHER PURPOSES.

TYP. MONITOR WELL CONSTRUCTION DETAIL

WATER LICENSE APPLICATION
BAF-3, BREVOORT ISLAND, NUNAVUT

Job No.: 1043685
Scale: N.T.S.
Date: 08/09/25
Dwn. By: GBB/OT
App'd By: TNH

Dwg. No.:

6



Client: NASITTUQ CORPORATION