


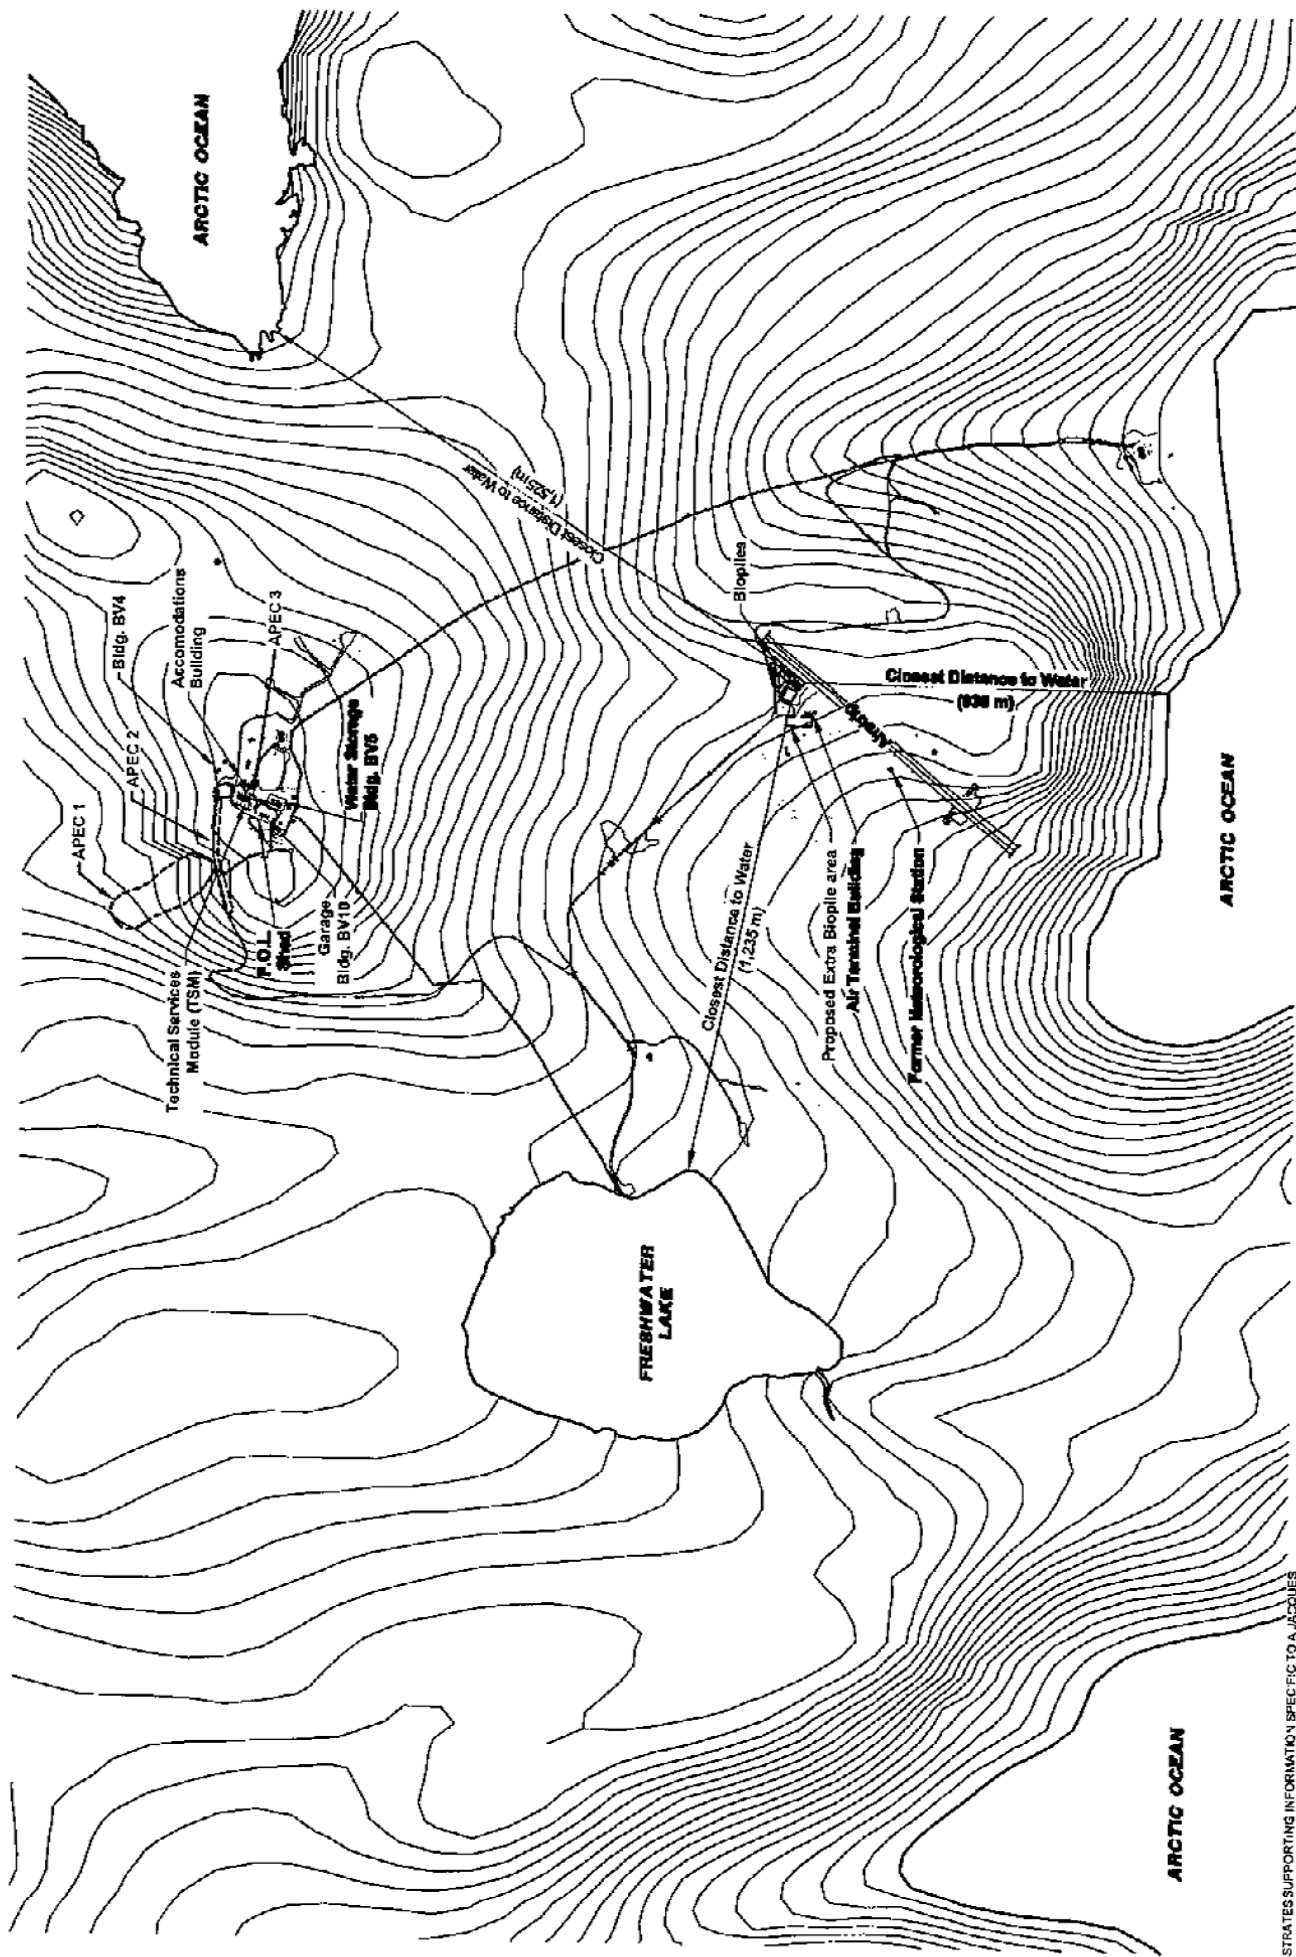

THIS ILLUSTRATES SUPPORTING INFORMATION SPECIFIC TO A JACQUES
LIMITED REPORT AND MUST NOT BE USED FOR OTHER PURPOSES.

Job No.	1043685
Scale:	1 : 15 000
Date:	09/09/22
Drawn By:	GBB/OT
App'd By:	TNH

Client:
NASITTUQ CORPORATION
Site Address:

BAF-3, BREVOORT ISLAND, NUNAVUT

WATER LICENSE APPLICATION

GENERAL SITE LOCATION PLAN

Drawn: M.L.J.

2


NUNAMI

REGULATORY SERVICES



LEGEND:

INFERRED DRAINAGE
DIRECTION

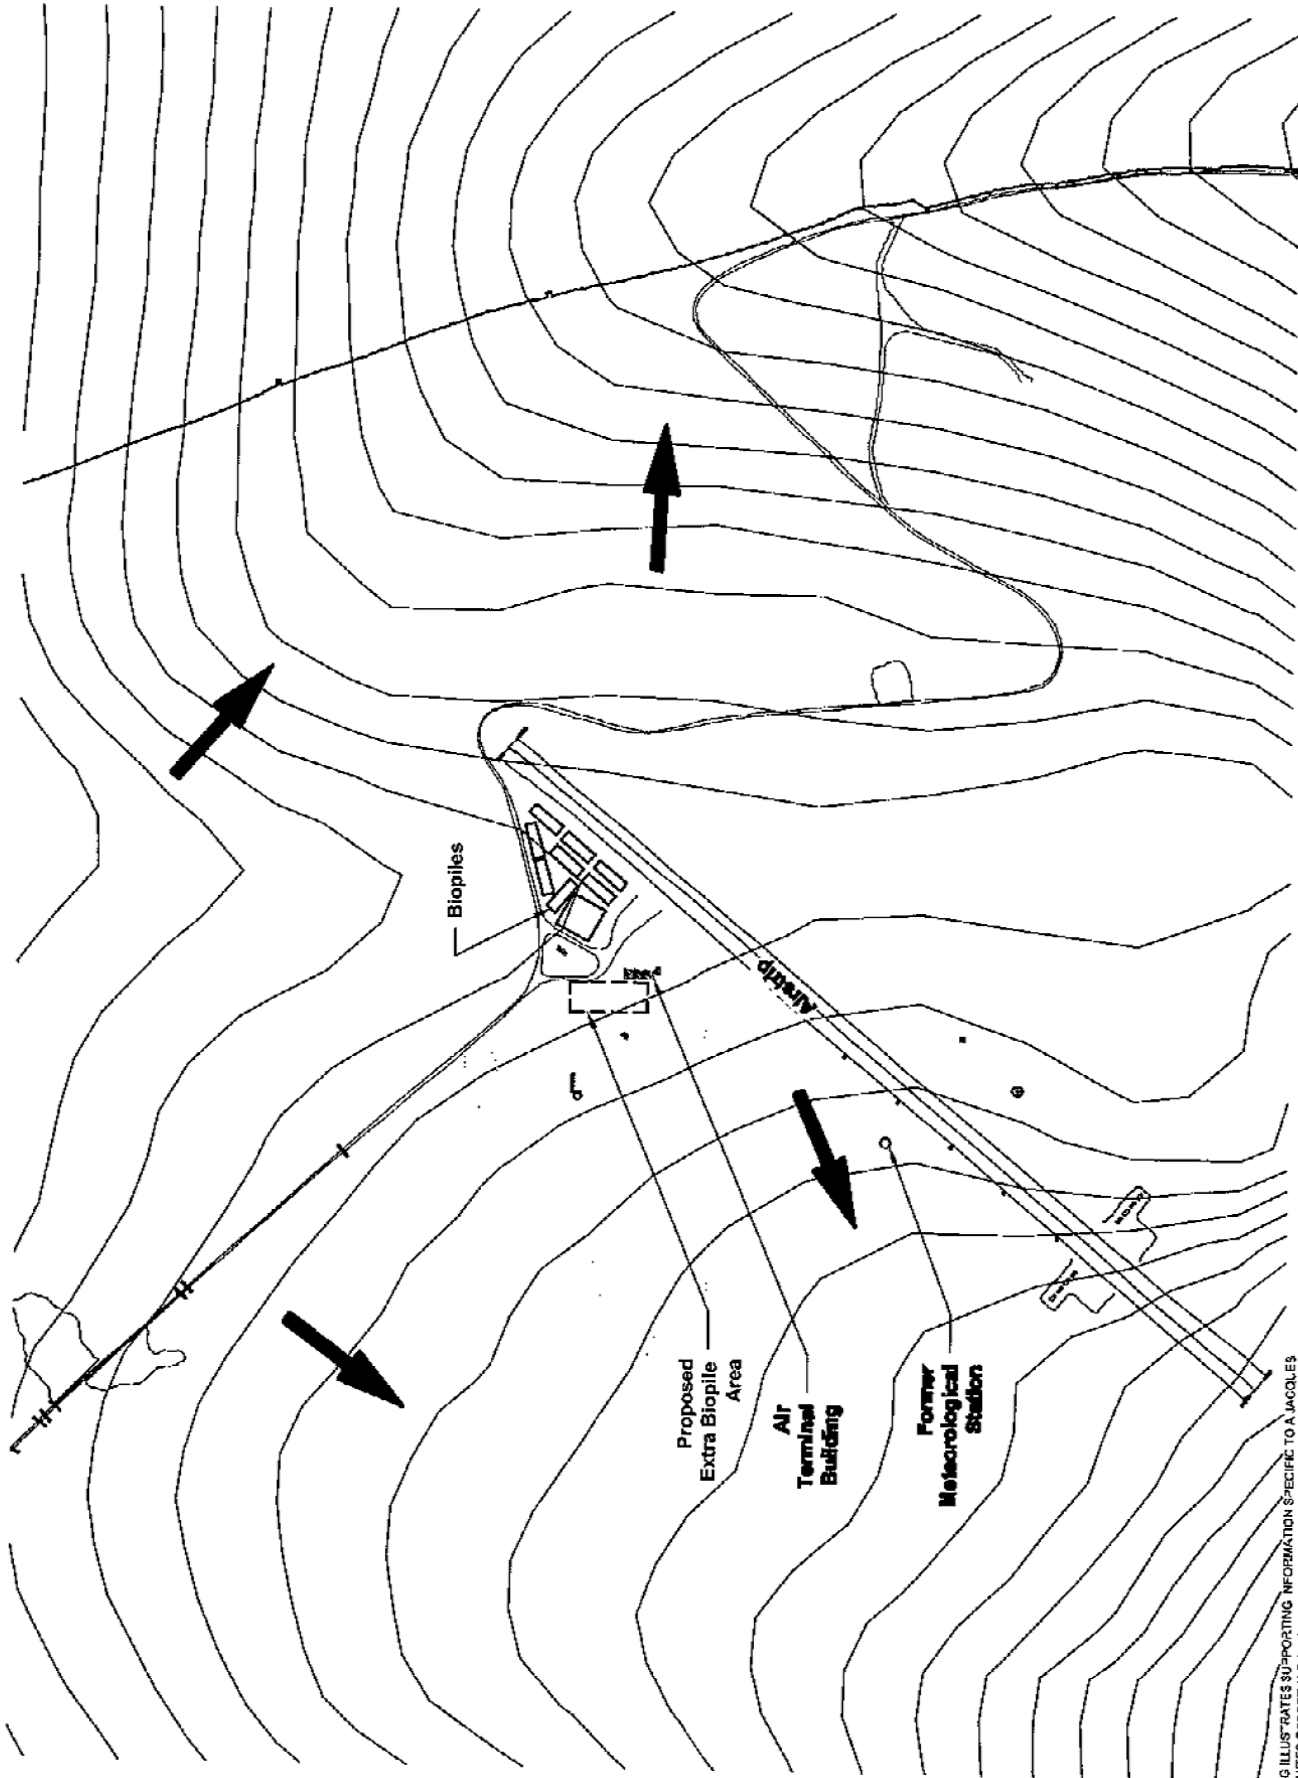

THIS ILLUSTRATES SUPPORTING INFORMATION SPECIFIC TO A JACOBS
LIMITED REPORT AND MUST NOT BE USED FOR OTHER PURPOSES.

2007-001 BY THE SCIENCE MILITARY ON, ONTARIO		Job No.: 1043685 Scale: 1 : 5000 Date: 08/09/22 Drawn By: GBB/OT App'd By: TNH	Client: NASITTUQ CORPORATION Site Address: BAF-3, BREVOORT ISLAND, NUNAVUT	WATER LICENSE APPLICATION	GENERAL SURFACE DRAINAGE PATTERNS	Draw. No.: 3	NUNAMI NUNAVUT NUNAVUT
--	--	--	---	---------------------------	--------------------------------------	-----------------	------------------------------