




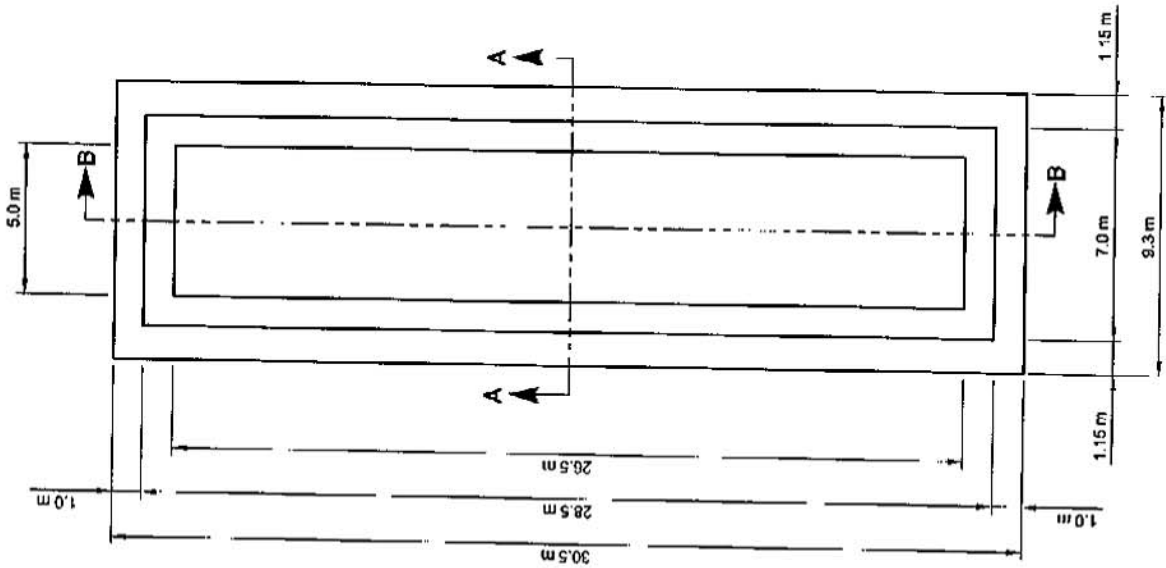

PLAN

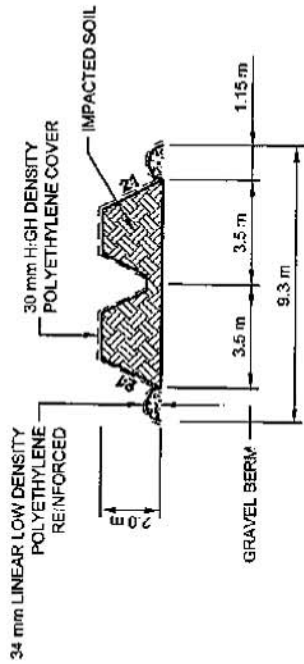

SECTION A-A

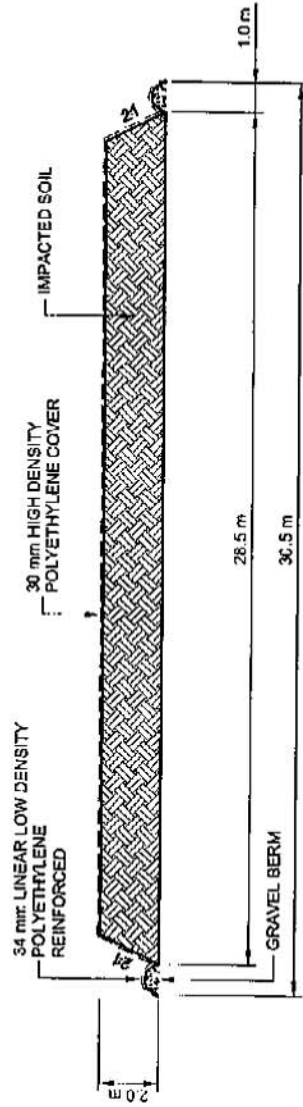

SECTION B-B

NOTE: THIS DRAWING ILLUSTRATES SUPPORTING INFORMATION SPECIFIC TO A JACOUES WATERSHED LIMITED REPORT AND MUST NOT BE USED FOR OTHER PURPOSES.

Reference:
BAF3-NWIS-ESG-2007-001
PLAN PROVIDED BY THE
ENVIRONMENTAL SCIENCES
GROUP, ROYAL MILITARY
COLLEGE, KINGTON, ONTARIO

Job No.: 1043685
Scale: 1:5000
Date: 08/09/22
Drawn By: GBB/OT
App'd By: T.N.H.

Client:
NASITTUQ CORPORATION
Site Address:
BAF 3, BREYDOORT ISLAND, NUNAVUT

WATER LICENSE APPLICATION

CROSS-SECTION VIEWS
OF BIOIPOILES

Dwg. No. 2

5

NUNAMI
NUNAVUT
NUNAVUT
NUNAVUT