



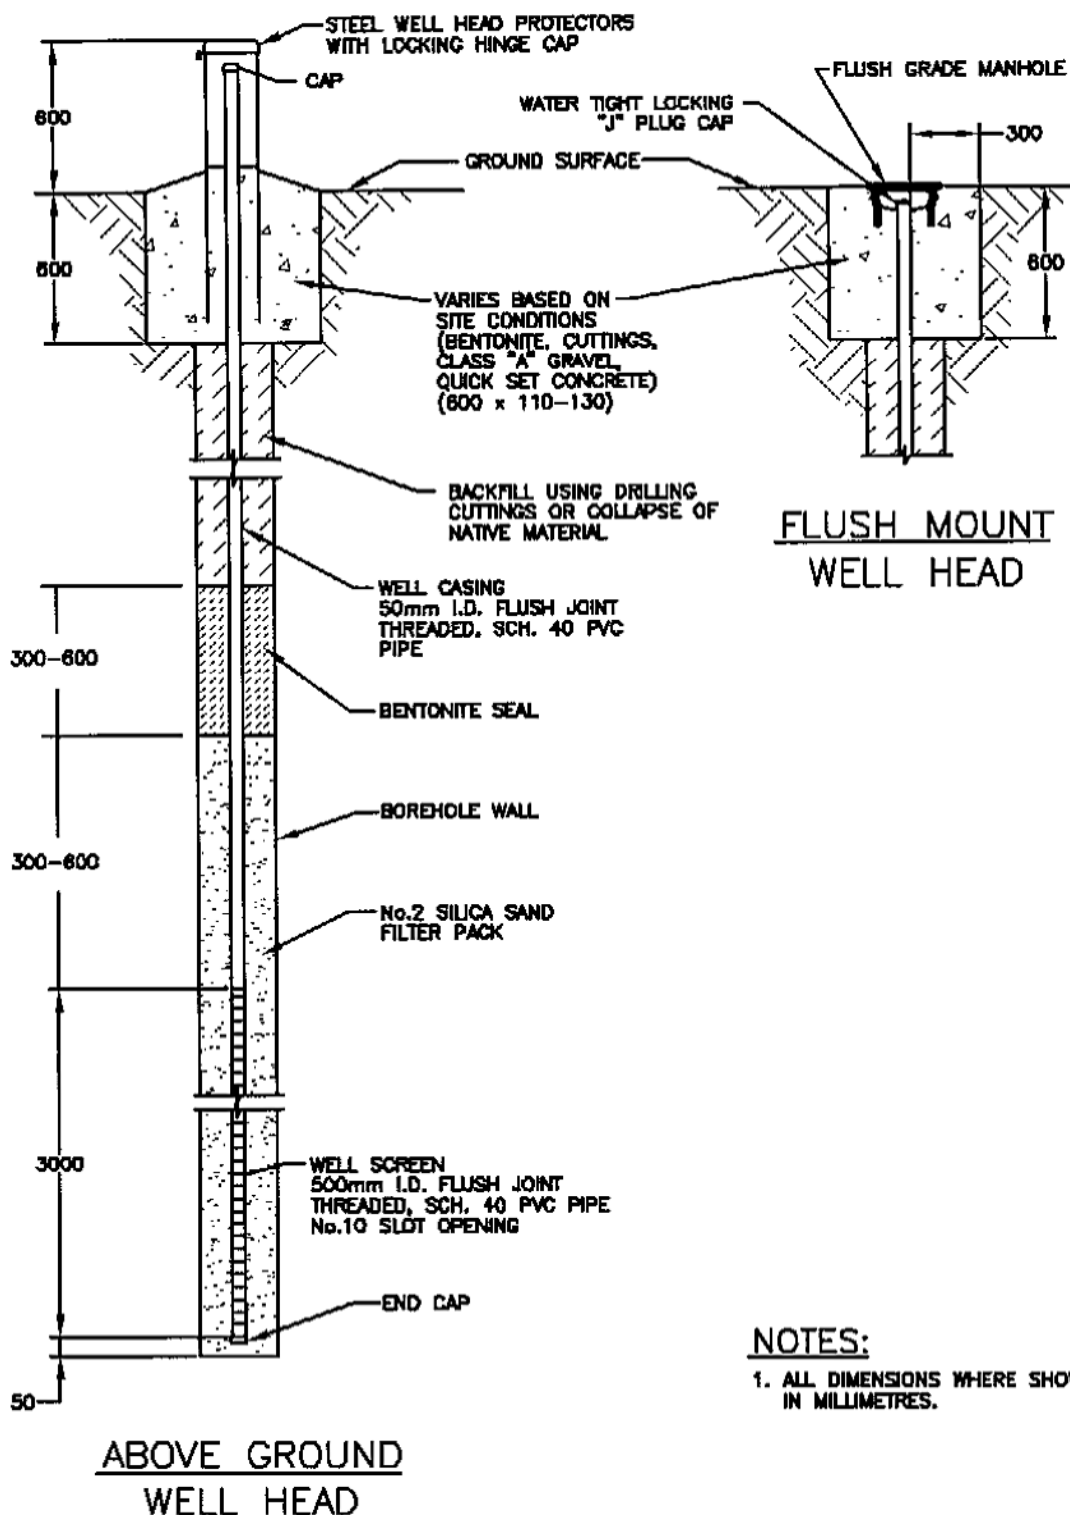

NOTES:

1. ALL DIMENSIONS WHERE SHOWN ARE IN MILLIMETRES.

NUNAMI

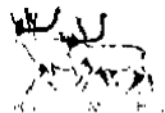

NOTE: THIS DRAWING ILLUSTRATES SUPPORTING INFORMATION SPECIFIC TO A JACQUES WHITFORD LIMITED REPORT AND MUST NOT BE USED FOR OTHER PURPOSES.

TYP. MONITOR WELL CONSTRUCTION DETAIL

WATER LICENSE APPLICATION
BAF-3, BREVOORT ISLAND, NUNAVUT

Client: NASITTUQ CORPORATION

Job No.: 1043685

Scale: N.T.S.

Date: 08/09/22

Dwn. By: GBB/OT

App'd By: TNH

Dwg. No.:

6

