


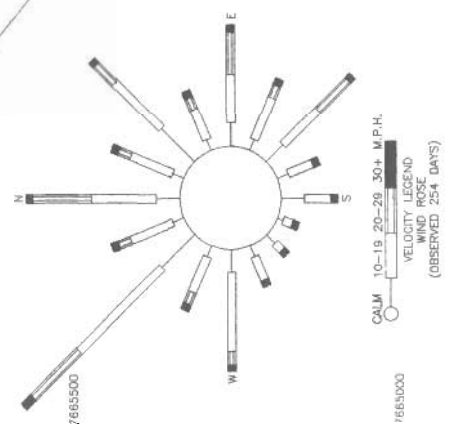



	SHEET INDEX
2	

H-C25/4-8400-104

CAM-M

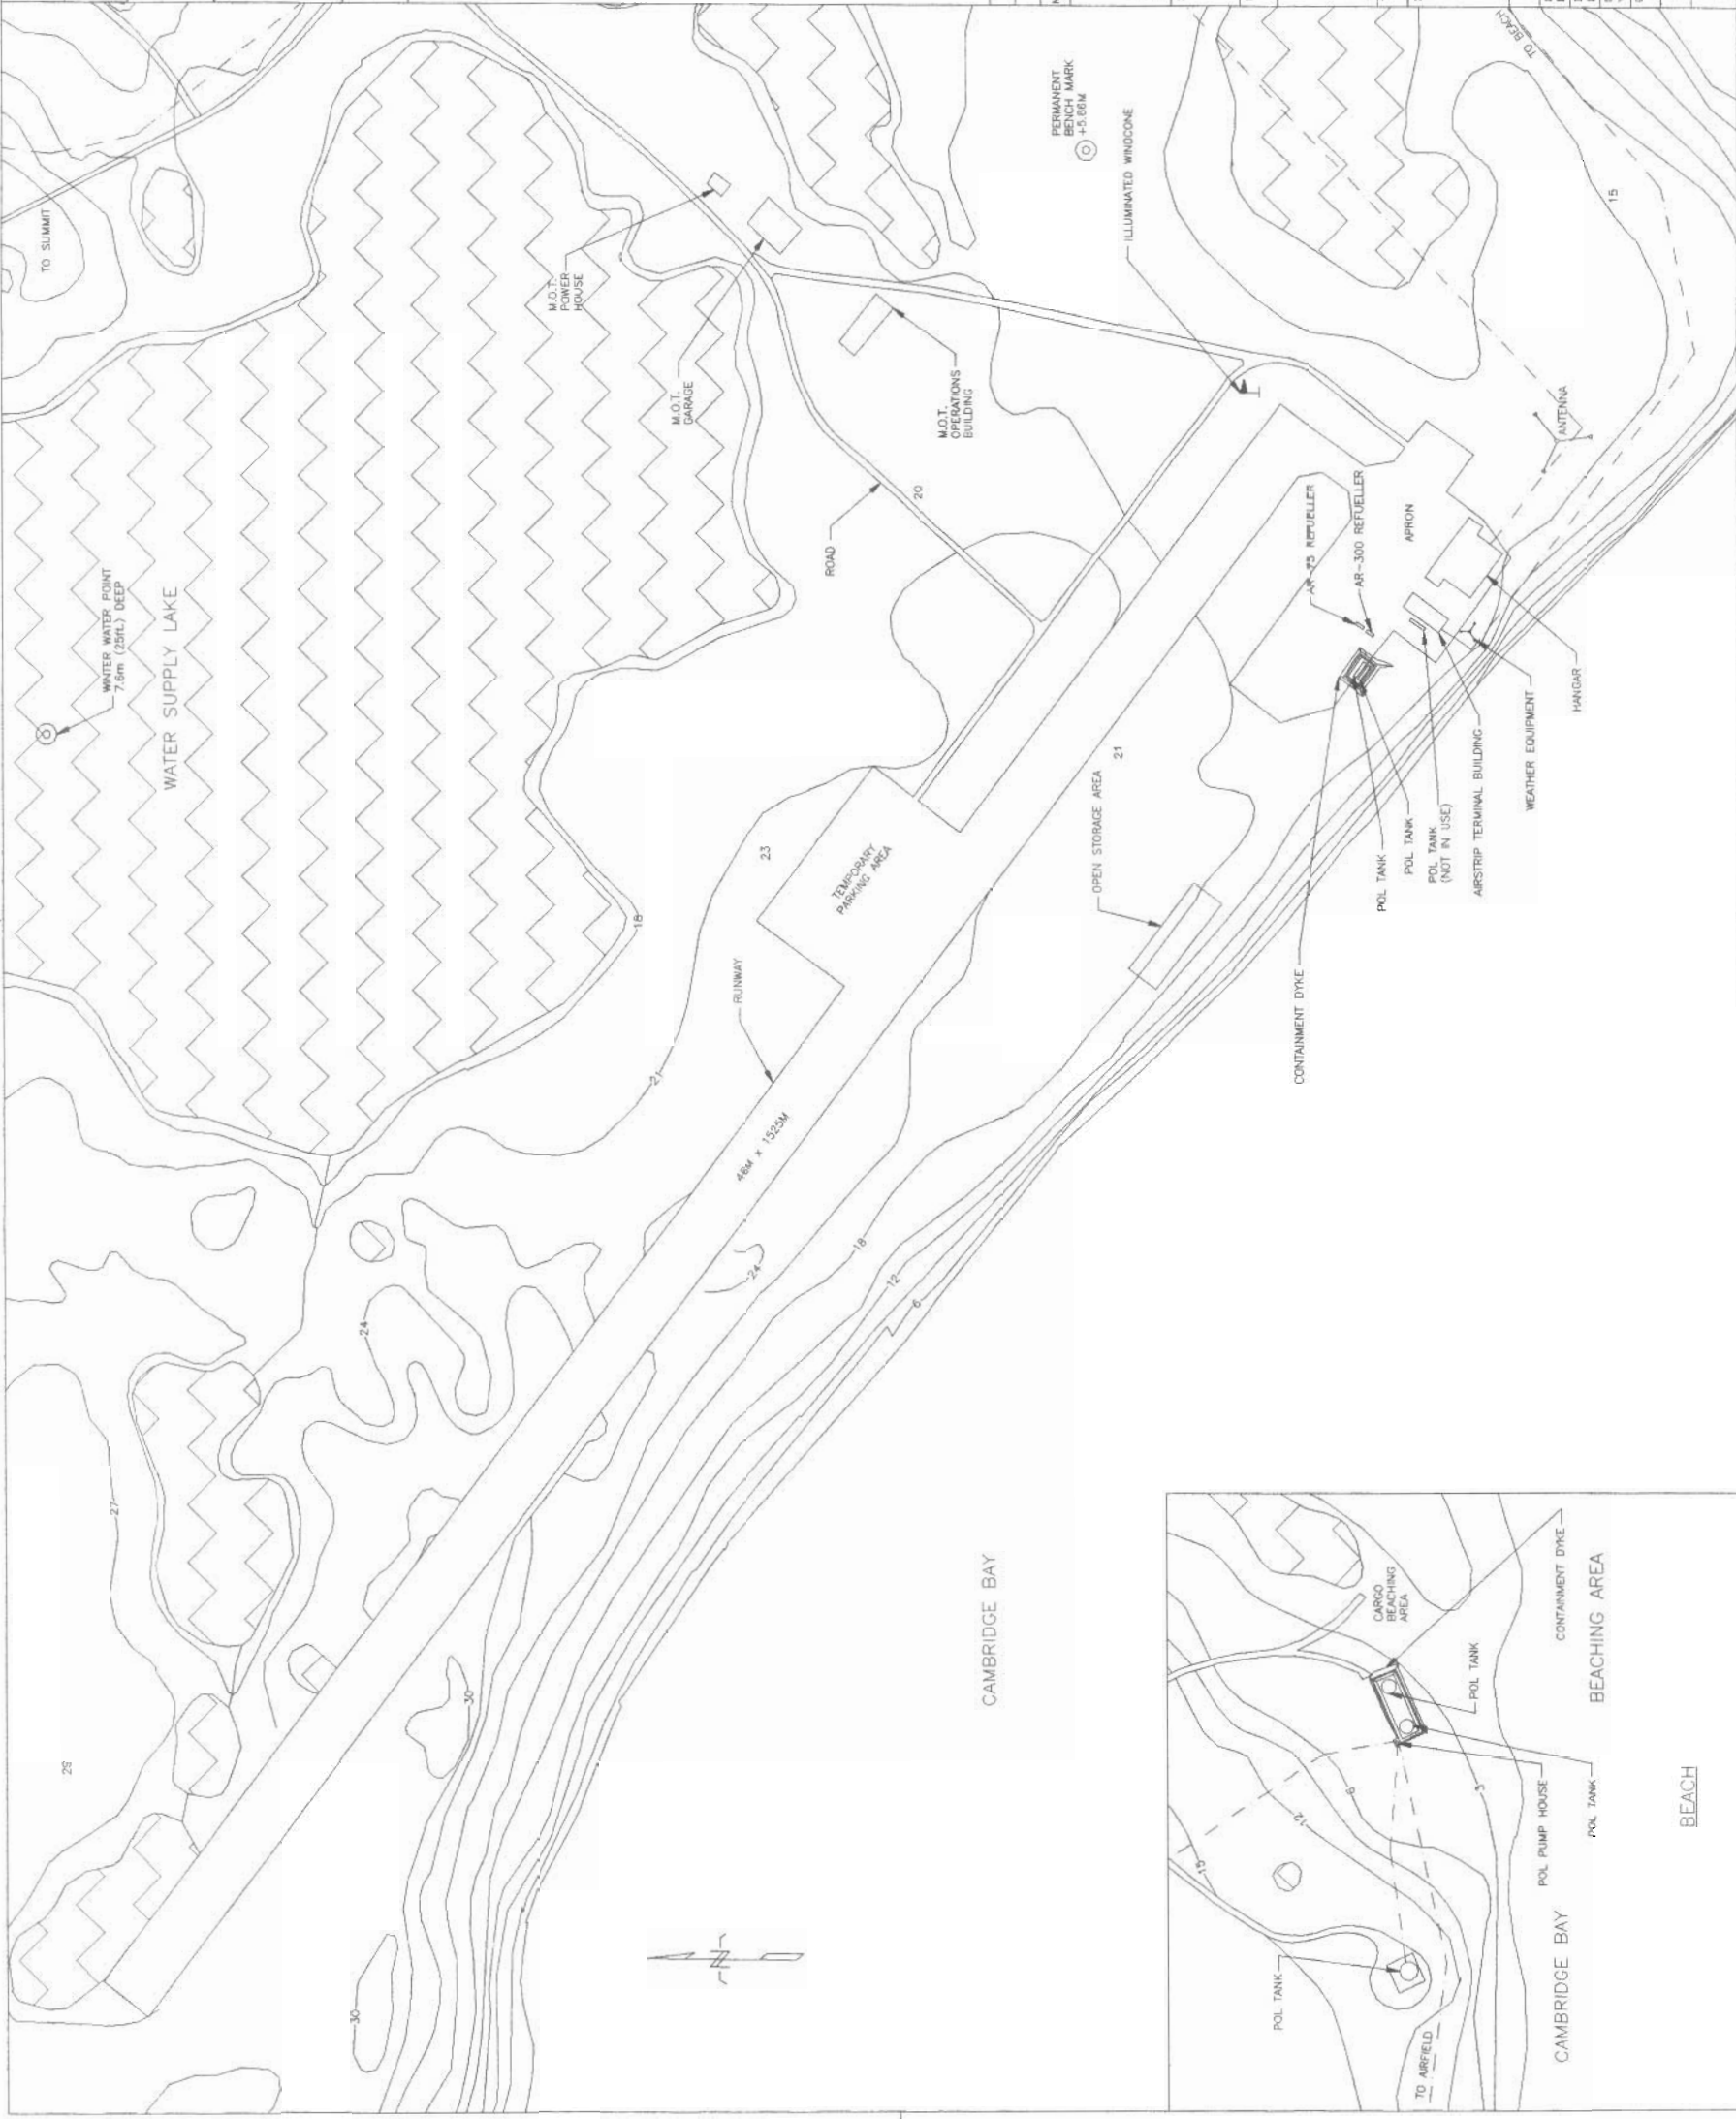



National Defence

Défense nationale

NORTH WARNING SYSTEM OFFICE

Bureau du système d'alerte du Nord

LOCATION





100-170 LAMBERT AVE. WEST

OTTAWA, ONTARIO K2P 4W6

TEL: 613 943-2000

FAX: 613 943-2000

NOTES:

1. CONTOURS ARE IN METERS.

LEGEND:

 SWAMP

 WATER/LAKE

 POL

REDUCED DRAWING FOR
INFORMATION ONLY
SCALE IS REPRESENTATIVE
OF FULL SIZE DRAWING.

NO.	DATE	REVISION	BY	APPR.



SCALE - ÉCHELLE
1:2000


PROJECT - PROJET
CM-66431

LONG RANGE RADAR SITE
CAM-M

CAMBRIDGE BAY
TRADE - MÉTIER
SITING
DATE 27 MAR 02
SUBJECT - SUJET
NUNAVUT


Canada

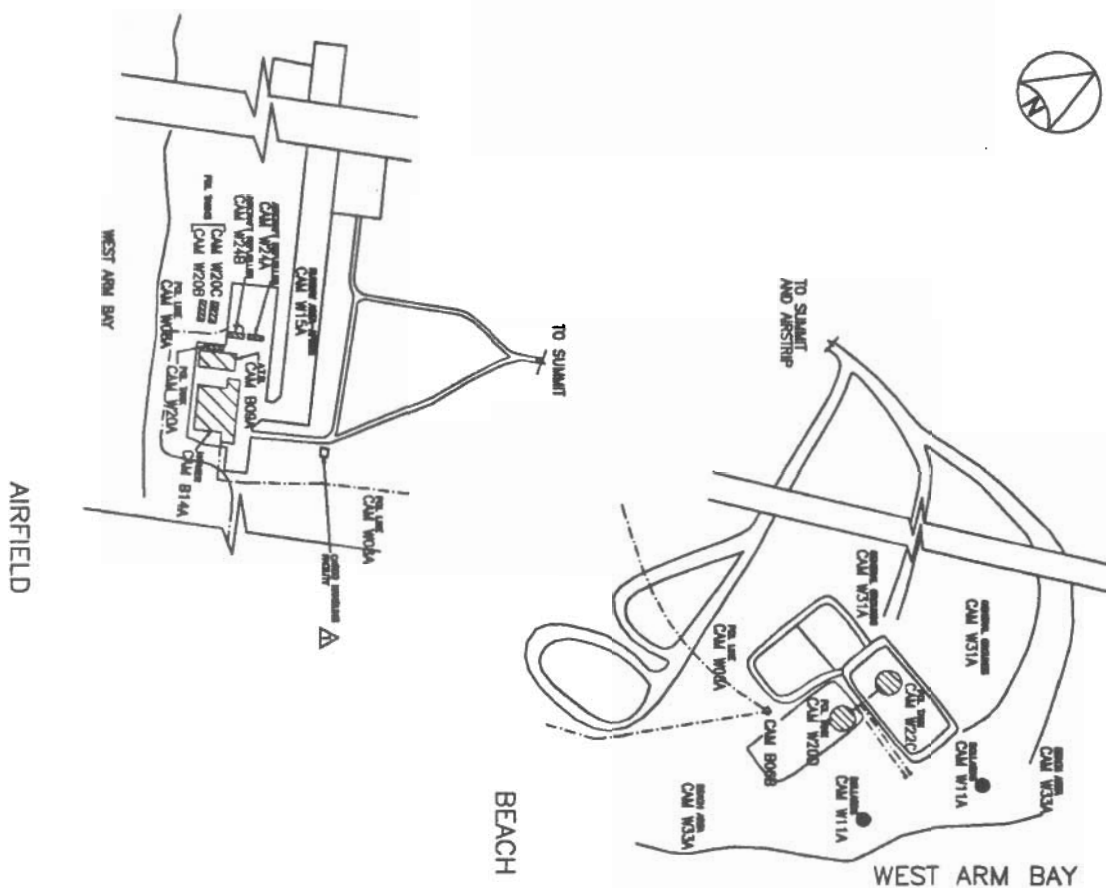

AIRFIELD

BEACH

WEST ARM BAY

NOT TO BE USED FOR ANY OTHER PURPOSES
 WITHOUT THE WRITTEN PERMISSION OF THE
 DEFENCE RESEARCH ESTABLISHMENT



1	27	28	29	
---	----	----	-----

N.T.S.

CH-66272


CAM-M

CHANGING DATE
 TIME-DATE
 07 OCT 99

SITE AREA
 AND LOGIC PLAN
 AIRFIELD & BEACH

REVISION	DATE	BY	REASON
1	07 OCT 99	...	...
2	...	...	...
3	...	...	...
H-C25/4-8400-102

Canada