

H

G

F

E

D

C

B

A

H

G

F

E

D

C

B

A

GENERAL

- ANY DESIGN CHANGES PROPOSED DURING CONSTRUCTION SHALL REQUIRE PRIOR WRITTEN APPROVAL FROM THE COORDINATING REGISTERED PROFESSIONAL.

HYDROLOGY AND HYDRAULIC ASSESSMENT

- THE EXTENT OF THE RIP RAP IS BASED ON AVAILABLE INFORMATION, THE EXTENTS SHOULD BE ADJUSTED IN THE FIELD TO ENSURE ADEQUATE SCOUR PROTECTION IS PROVIDED TO THE BRIDGE SUBSTRUCTURE AND ABUTMENTS.

CULVERT DESIGN



- CONFORM TO CAN/CSA-S6-06 (MODIFIED)
- DESIGN LIFE IS 45 YEARS

CULVERTS

- THE DESIGN SHOWS THE MINIMUM REQUIRED LENGTH & OPENING SIZE.
- THE CULVERT INSTALLATION, BEDDING & BACKFILL SHALL BE ADEQUATELY PROTECTED TO PREVENT SEEPAGE THAT WAY RESULT IN FAILURE OF THE ROAD EMBANKMENT.
- THE CULVERT INSTALLATION AND BACKFILL IN ACCORDANCE WITH MANUFACTURER'S SPECIFICATIONS.
- LOCATION TO BE CONFIRMED IN FIELD WITH COORDINATING REGISTERED PROFESSIONAL.

MATERIALS

- CORRUGATED STEEL PIPE: CONFORM TO CSA G40.21M
PLATE: GRADE 350A (OTHER STRUCTURAL STEEL)

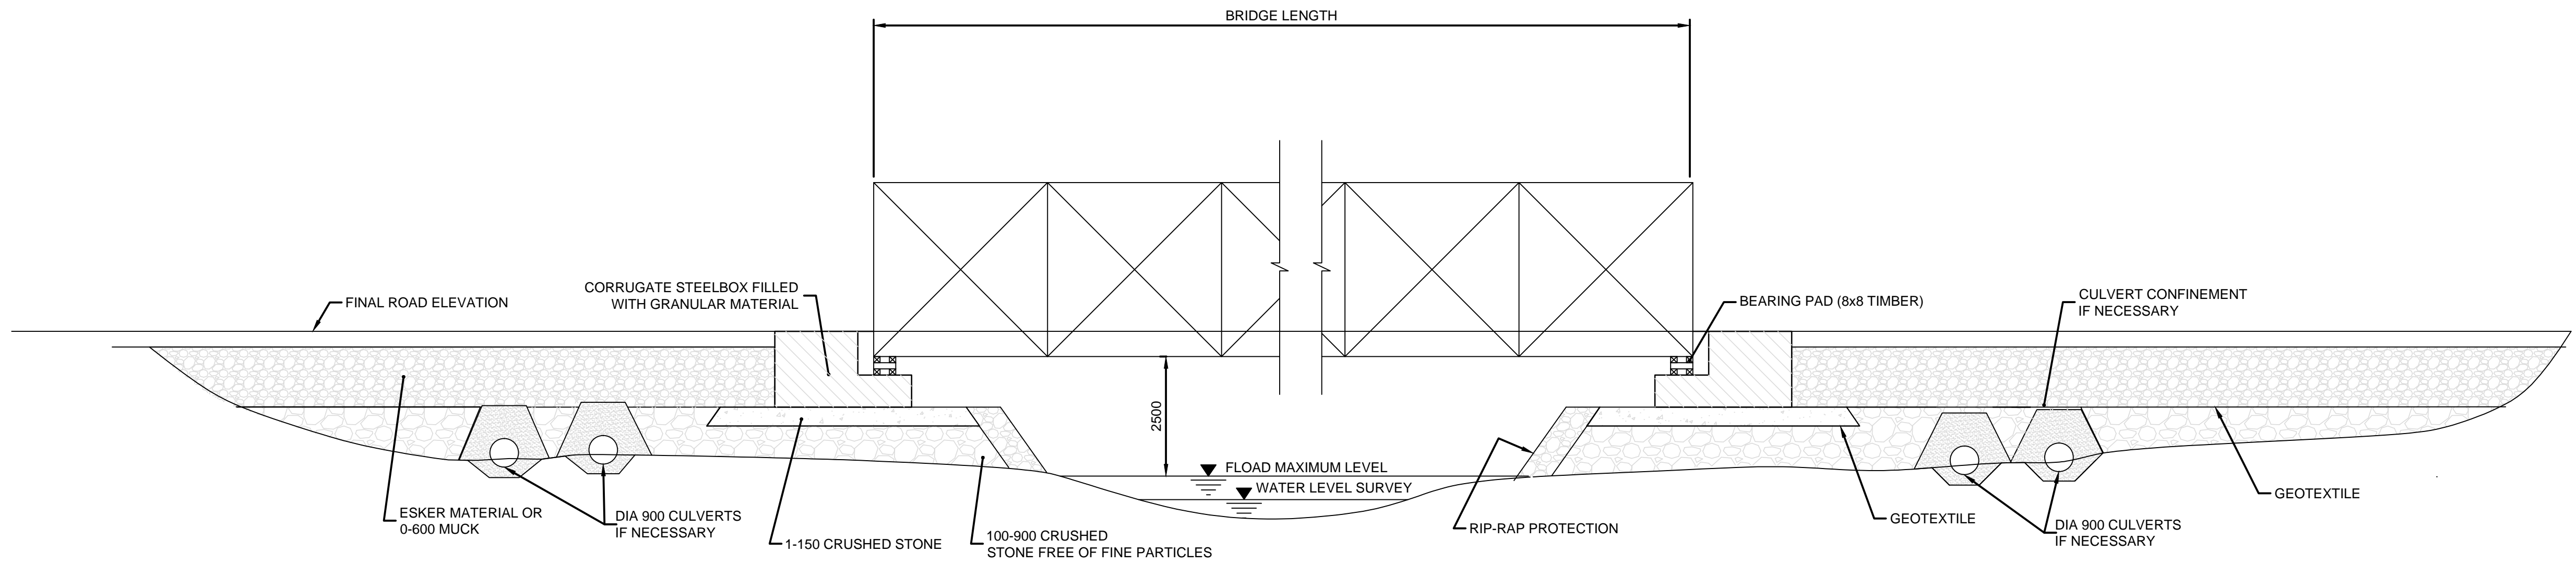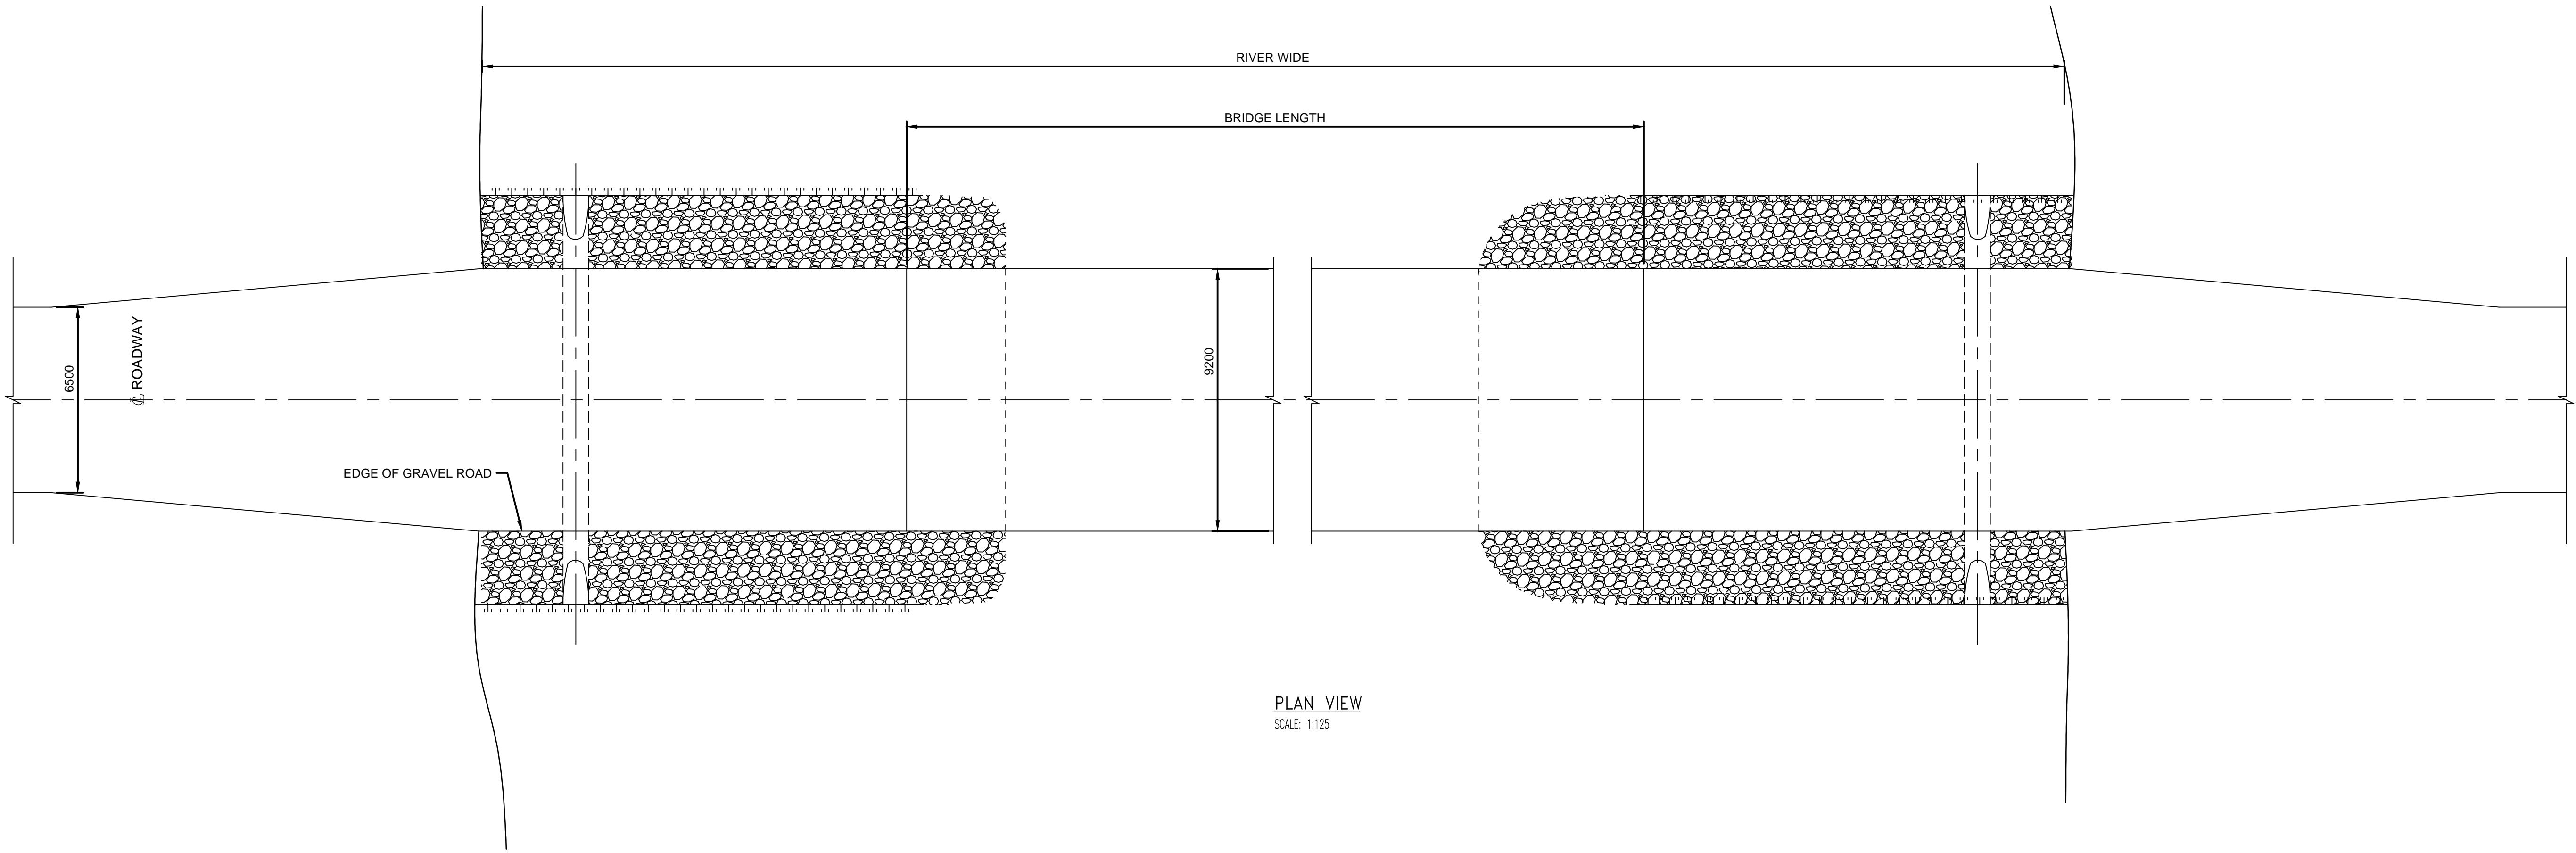

PLAN CLE
KEY PLAN

NOTE GÉNÉRALE / GENERAL NOTE

UTM ZONE 14 NAD 83 (SCRS)



L'INFORMATION CI-CONTENUE EST LA PROPRIÉTÉ DE AGNICO EAGLE LTD. ET DOIT ÊTRE RETOURNÉE SANS AUTORISATION ÉCRITE PRÉALABLE. TOUTE TRANSMISSION DE CÉDEX À ALORS ET TOUTE ÉVALUATION AUTRE QUE CELLE POUR LAQUELLE L'INFORMATION EST PRÉCÉDÉMENT DESTINÉE. © AGNICO EAGLE LTD.

THE INFORMATION HEREON IS THE PROPERTY OF AGNICO EAGLE LTD. AND MUST BE RETURNED UPON REQUEST WITHOUT WRITTEN PERMISSION, AND WITHOUT TRANSMISSION TO OTHERS AND MAY NOT BE USED EXCEPT THAT FOR WHICH IT IS LOANED AND PROVIDED. © AGNICO EAGLE LTD.

DESSINS EN RÉFÉRENCE / REFERENCE DRAWINGS

TITRE / TITLE	# DWG



AGNICO EAGLE

REV.	DATE	DESCRIPTION	PAR/APP.	CLIENT
0	2015-09-24	ISSUED FOR CONSTRUCTION	S.D.	S.D.

REVISIONS

TITRE / TITLE
AGNICO EAGLE -- MEADOWBANK DIVISION
230- GENERAL EARTHWORK
BRIDGES INSTALLATION DETAIL

DESSINÉ PAR
DRAWN BY STEVE DEPONT DATE

VÉRIFIÉ PAR
CHECKED BY ÉRIC TRUDEL, ing.

APPROUVÉ PAR
APPROVED BY STÉPHAN DUPUIS, ing.

ÉCHELLE
SCALE 1 : 125 DATE 2015-09-17

NO. DESSIN
DRAWING NO. 6104-610-230-275

NO. PROJET PROJECT NO. 141-21815-00	REVISION 0	FEUILLE / SHIT 1 / 1
--	------------	----------------------