


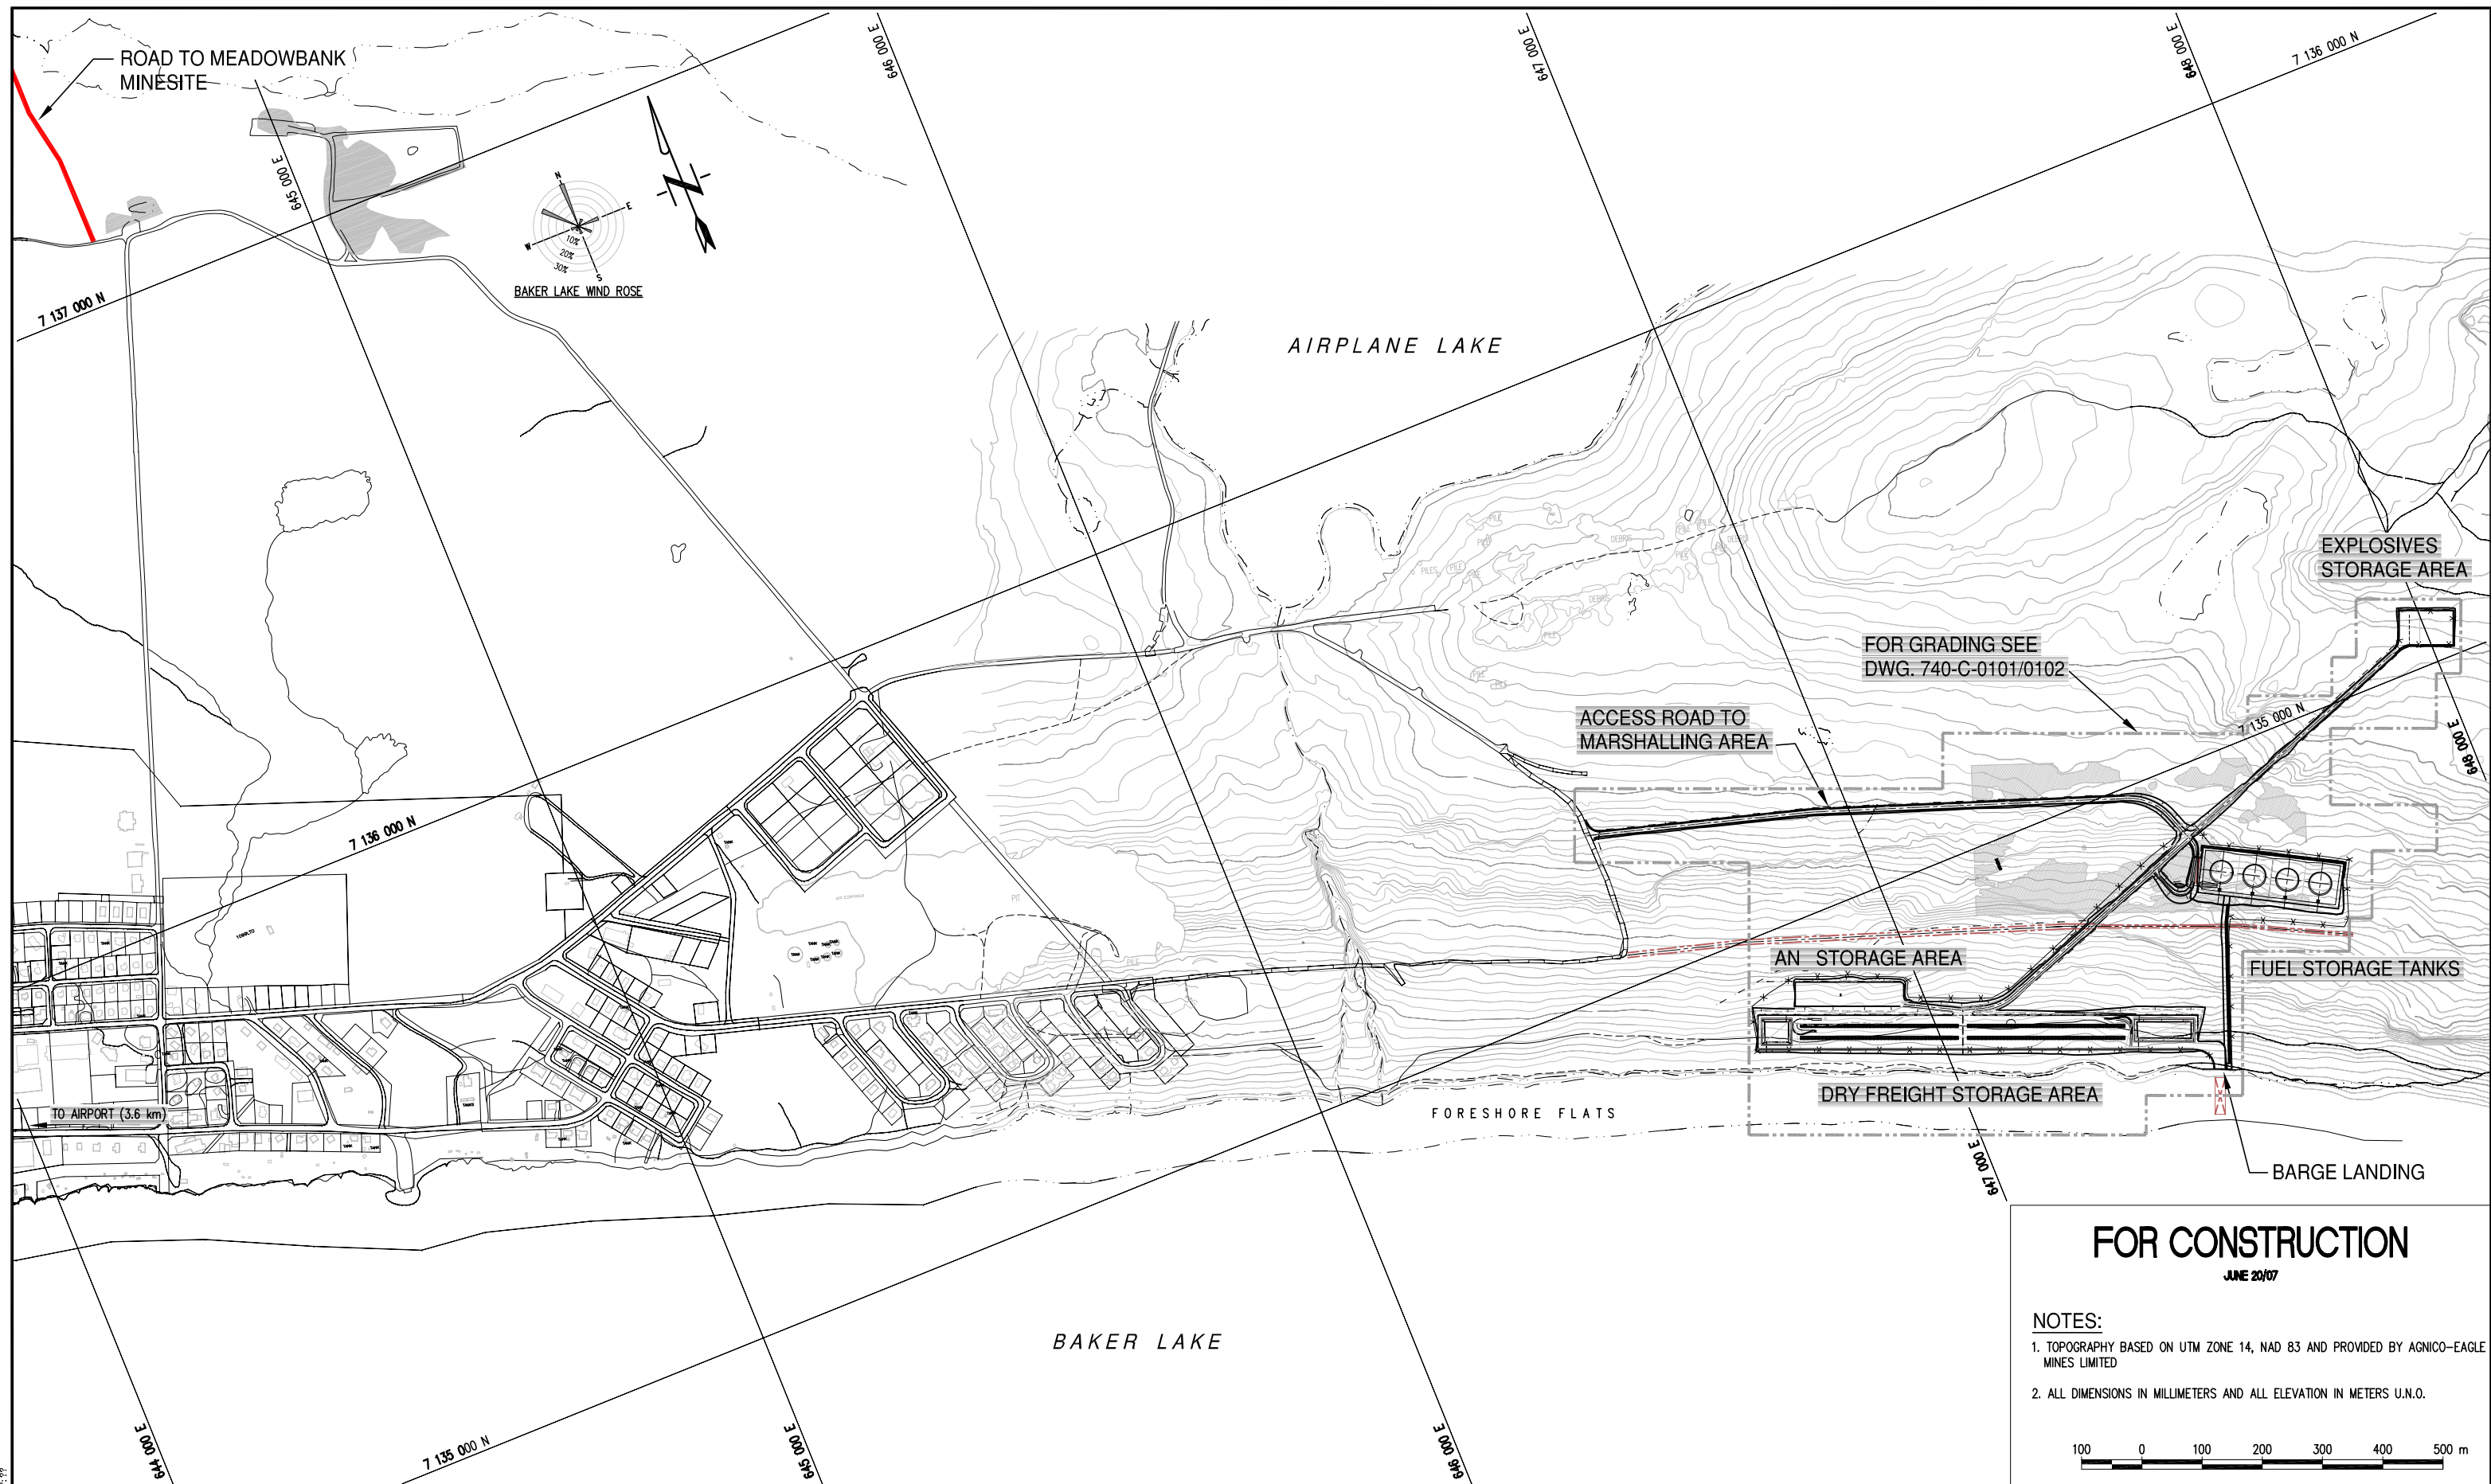


FOR CONSTRUCTION

JUNE 20/07

NOTES:

1. TOPOGRAPHY BASED ON UTM ZONE 14, NAD 83 AND PROVIDED BY AGNICO-EAGLE MINES LIMITED
2. ALL DIMENSIONS IN MILLIMETERS AND ALL ELEVATION IN METERS U.N.O.

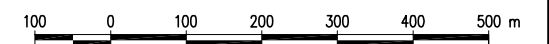

THIS DRAWING HAS NOT BEEN PUBLISHED BUT RATHER HAS BEEN PREPARED BY HATCH FOR USE BY THE CLIENT NAMED IN THE TITLE BLOCK SOLELY IN RESPECT OF THE CONSTRUCTION, OPERATION AND MAINTENANCE OF THE FACILITY NAMED IN THE TITLE BLOCK AND SHALL NOT BE USED FOR ANY OTHER PURPOSE OR FURNISHED TO ANY OTHER PARTY WITHOUT THE EXPRESS CONSENT OF HATCH

[illegible]