
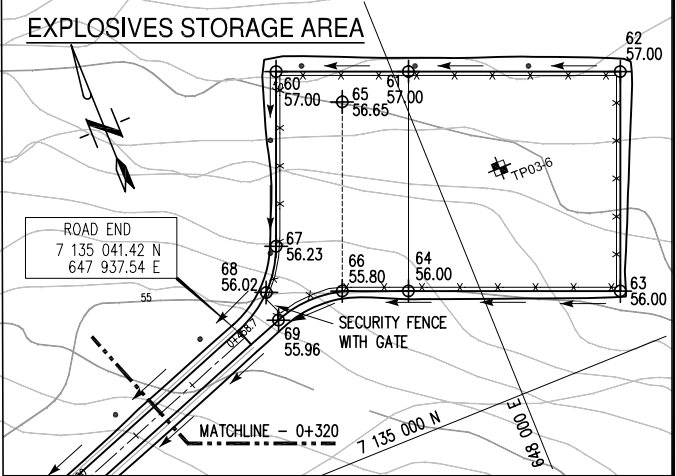


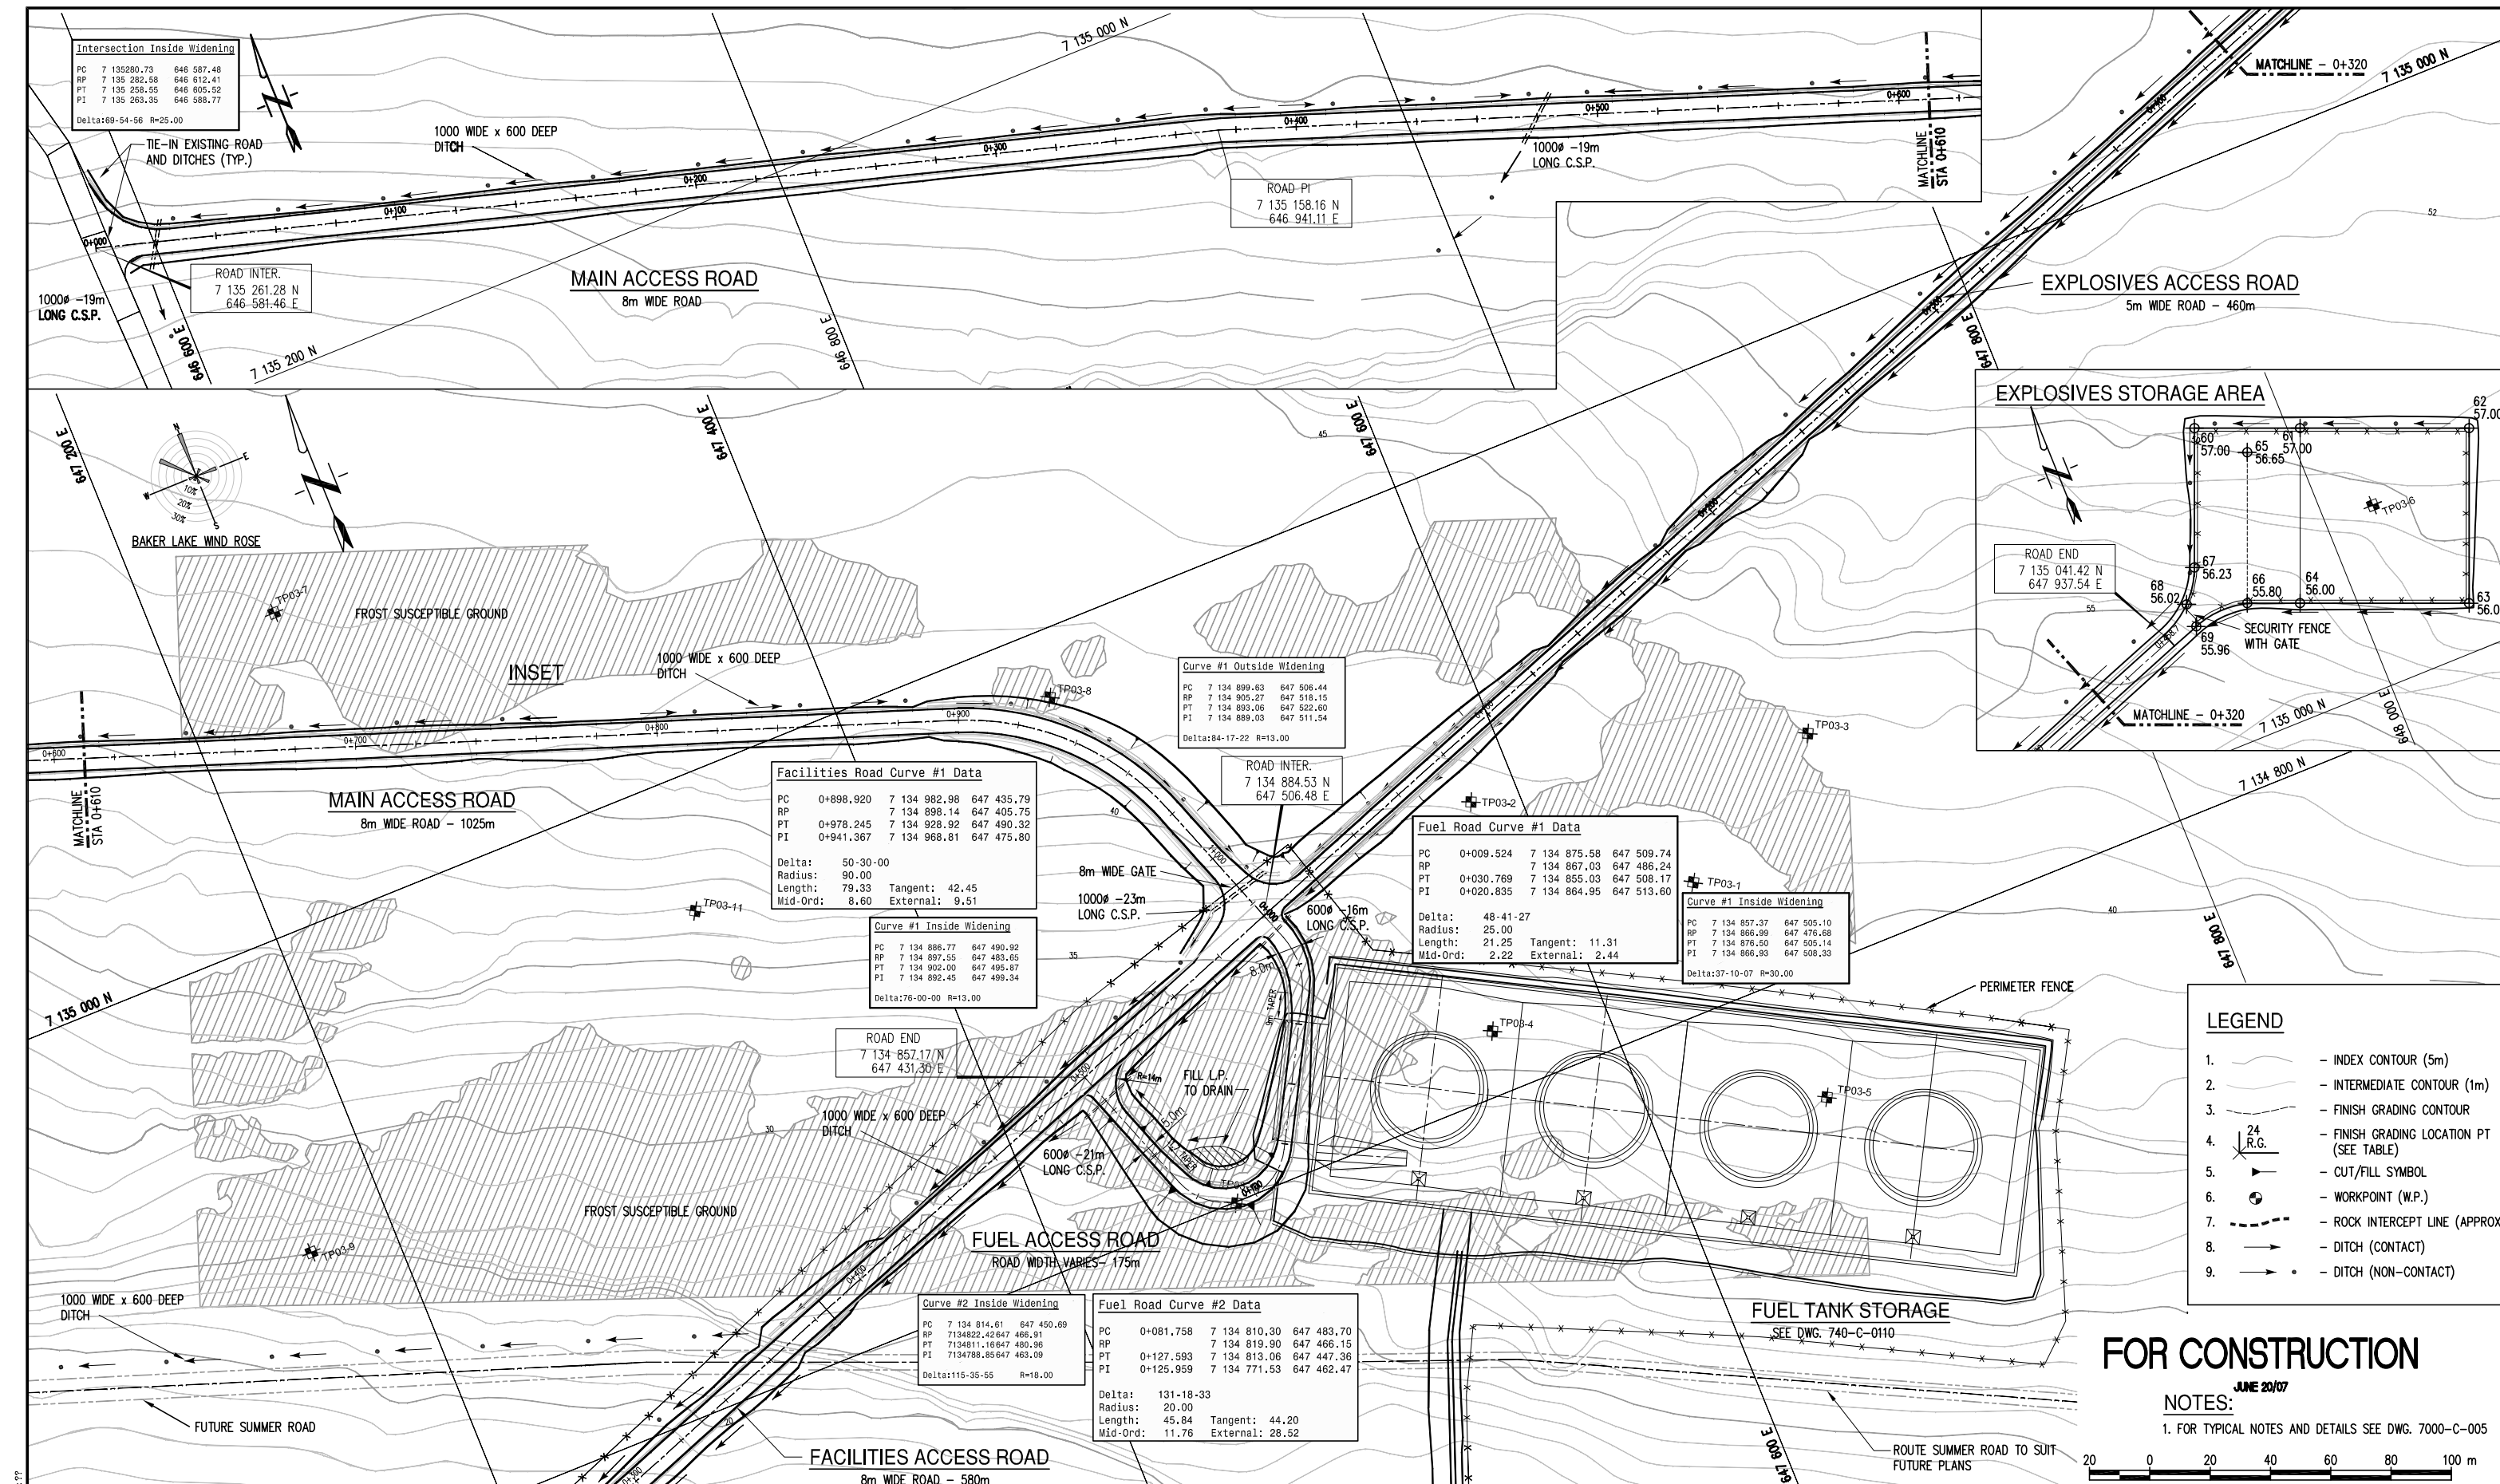

- LEGEND**
- 1. INDEX CONTOUR (5m)
 - 2. INTERMEDIATE CONTOUR (1m)
 - 3. FINISH GRADING CONTOUR
 - 4. FINISH GRADING LOCATION PT (SEE TABLE)
 - 5. CUT/FILL SYMBOL
 - 6. WORKPOINT (W.P.)
 - 7. ROCK INTERCEPT LINE (APPROX)
 - 8. DITCH (CONTACT)
 - 9. DITCH (NON-CONTACT)

FOR CONSTRUCTION

JUNE 20/07

NOTES:

1. FOR TYPICAL NOTES AND DETAILS SEE DWG. 7000-C-005

20 0 20 40 60 80 100 m

325174
B00RE-00
29/09/2021

THIS DRAWING HAS NOT BEEN PUBLISHED BUT RATHER HAS BEEN PREPARED BY HATCH FOR USE BY THE CLIENT NAMED IN THE TITLE BLOCK SOLELY IN RESPECT OF THE CONSTRUCTION, OPERATION AND MAINTENANCE OF THE FACILITY NAMED IN THE TITLE BLOCK AND SHALL NOT BE USED FOR ANY OTHER PURPOSE OR FURNISHED TO ANY OTHER PARTY WITHOUT THE EXPRESS CONSENT OF HATCH										SECTION: CIVIL										 AGNICO-EAGLE MINES LIMITED NUNAVUT	TITLE MEADOWBANK GOLD PROJECT																		
740-C-0107 BAKER LAKE SITE FACILITIES-TYP SECT. & DET.-SHT 2																					SCALE: 1:1000 DATE				BAKER LAKE SITE FACILITIES														
740-C-0106 BAKER LAKE SITE FACILITIES-TYP SECT. & DET.-SHT 1										BR	DN	00 FOR CONSTRUCTION				DLN	07/06/20	BR	DN		00 FOR PERMITTING				FINISH GRADING - SHEET 2 OF 2														
740-C-0105 BAKER LAKE SITE FACILITIES-ROAD PROFILES AND SECTION										BR	DN	0A FOR APPROVAL				DLN	07/06/05	BR	DN		0A NEW DRAWING																		
740-C-0101 BAKER LAKE SITE FACILITIES-FINISH GRADING-SHT 1 OF 2										NO DESCRIPTION											DLN 07/06/05																		
DWG. NO.		REFERENCE DRAWINGS								PROJECT	PROCESS	CIVIL	MECH.	STRUC.	PIPING	SERVICES	ELECT.	INSTR.	BY	DATE	PROJECT	PROCESS	CIVIL	MECH.	STRUC.	PIPING	SERVICES	ELECT.	INSTR.	BY	DATE	REVISIONS	APP. BY: B.R.	JUNE 07		FILENAME: 740C0102	PROJECT NUMBER 325174	DRAWING NUMBER 740-C-0102	REV 00