


 ALMIQ CONTRACTING LTD.	SHOP DRAWING / SAMPLE / PRODUCT DATA IDENTIFICATION FORM	T : 418-668-3321 F : 418-668-0652
		1340, Ulu Lane, P.O. Box 2140, Iqaluit, NU X0A 0H0

PROJECT : CONSTRUCTION OF NANISIVIK NAVAL FACILITY, NU			Submittal NO.		SUB-ALM-DCC-005	
OWNER : DEFENCE CONSTRUCTION CANADA			Revision NO.		0	Date: 2014/07/17
			Revision NO.		1	Date: 2014/07/18
PROJECT NO. : NPO1301	CONTRACT NO. : 55668 CN	OUR FILE NO. : 148926	Revision NO.		2	Date: 2014-09-19
			Revision NO.			Date:

DISCIPLINE : General	
CONTRACTOR /SUB-CONTRACTOR :	
Almiq Contracting Ltd	
1340, Ulu Lane	
P.O. Box 2140	
Iqaluit (Nunavut) X0A 0H0	
Person in Charge : Richard Martin	
Phone : 418-668-0175, 224 Fax : 418-668-0652	
MANUFACTURER :	SUPPLIER :
Person in Charge :	Person in Charge :
Phone :	Phone :
Fax :	Fax :
SHOP DRAWINGS, PRODUCT DESCRIPTION OR SAMPLE SUBMITTED FOR APPROVAL:	SPECS REFERENCE :
Camp layout and site location	01 51 10 Art. 1.2.2
NOTES :	

We declare that we have verified the attached documents and/or sample, that they are in compliance with the contract documents and are approved for the construction of the project.	
Richard Martin, Project Manager Contractor's Representative	
_____ Signature	_____ Date

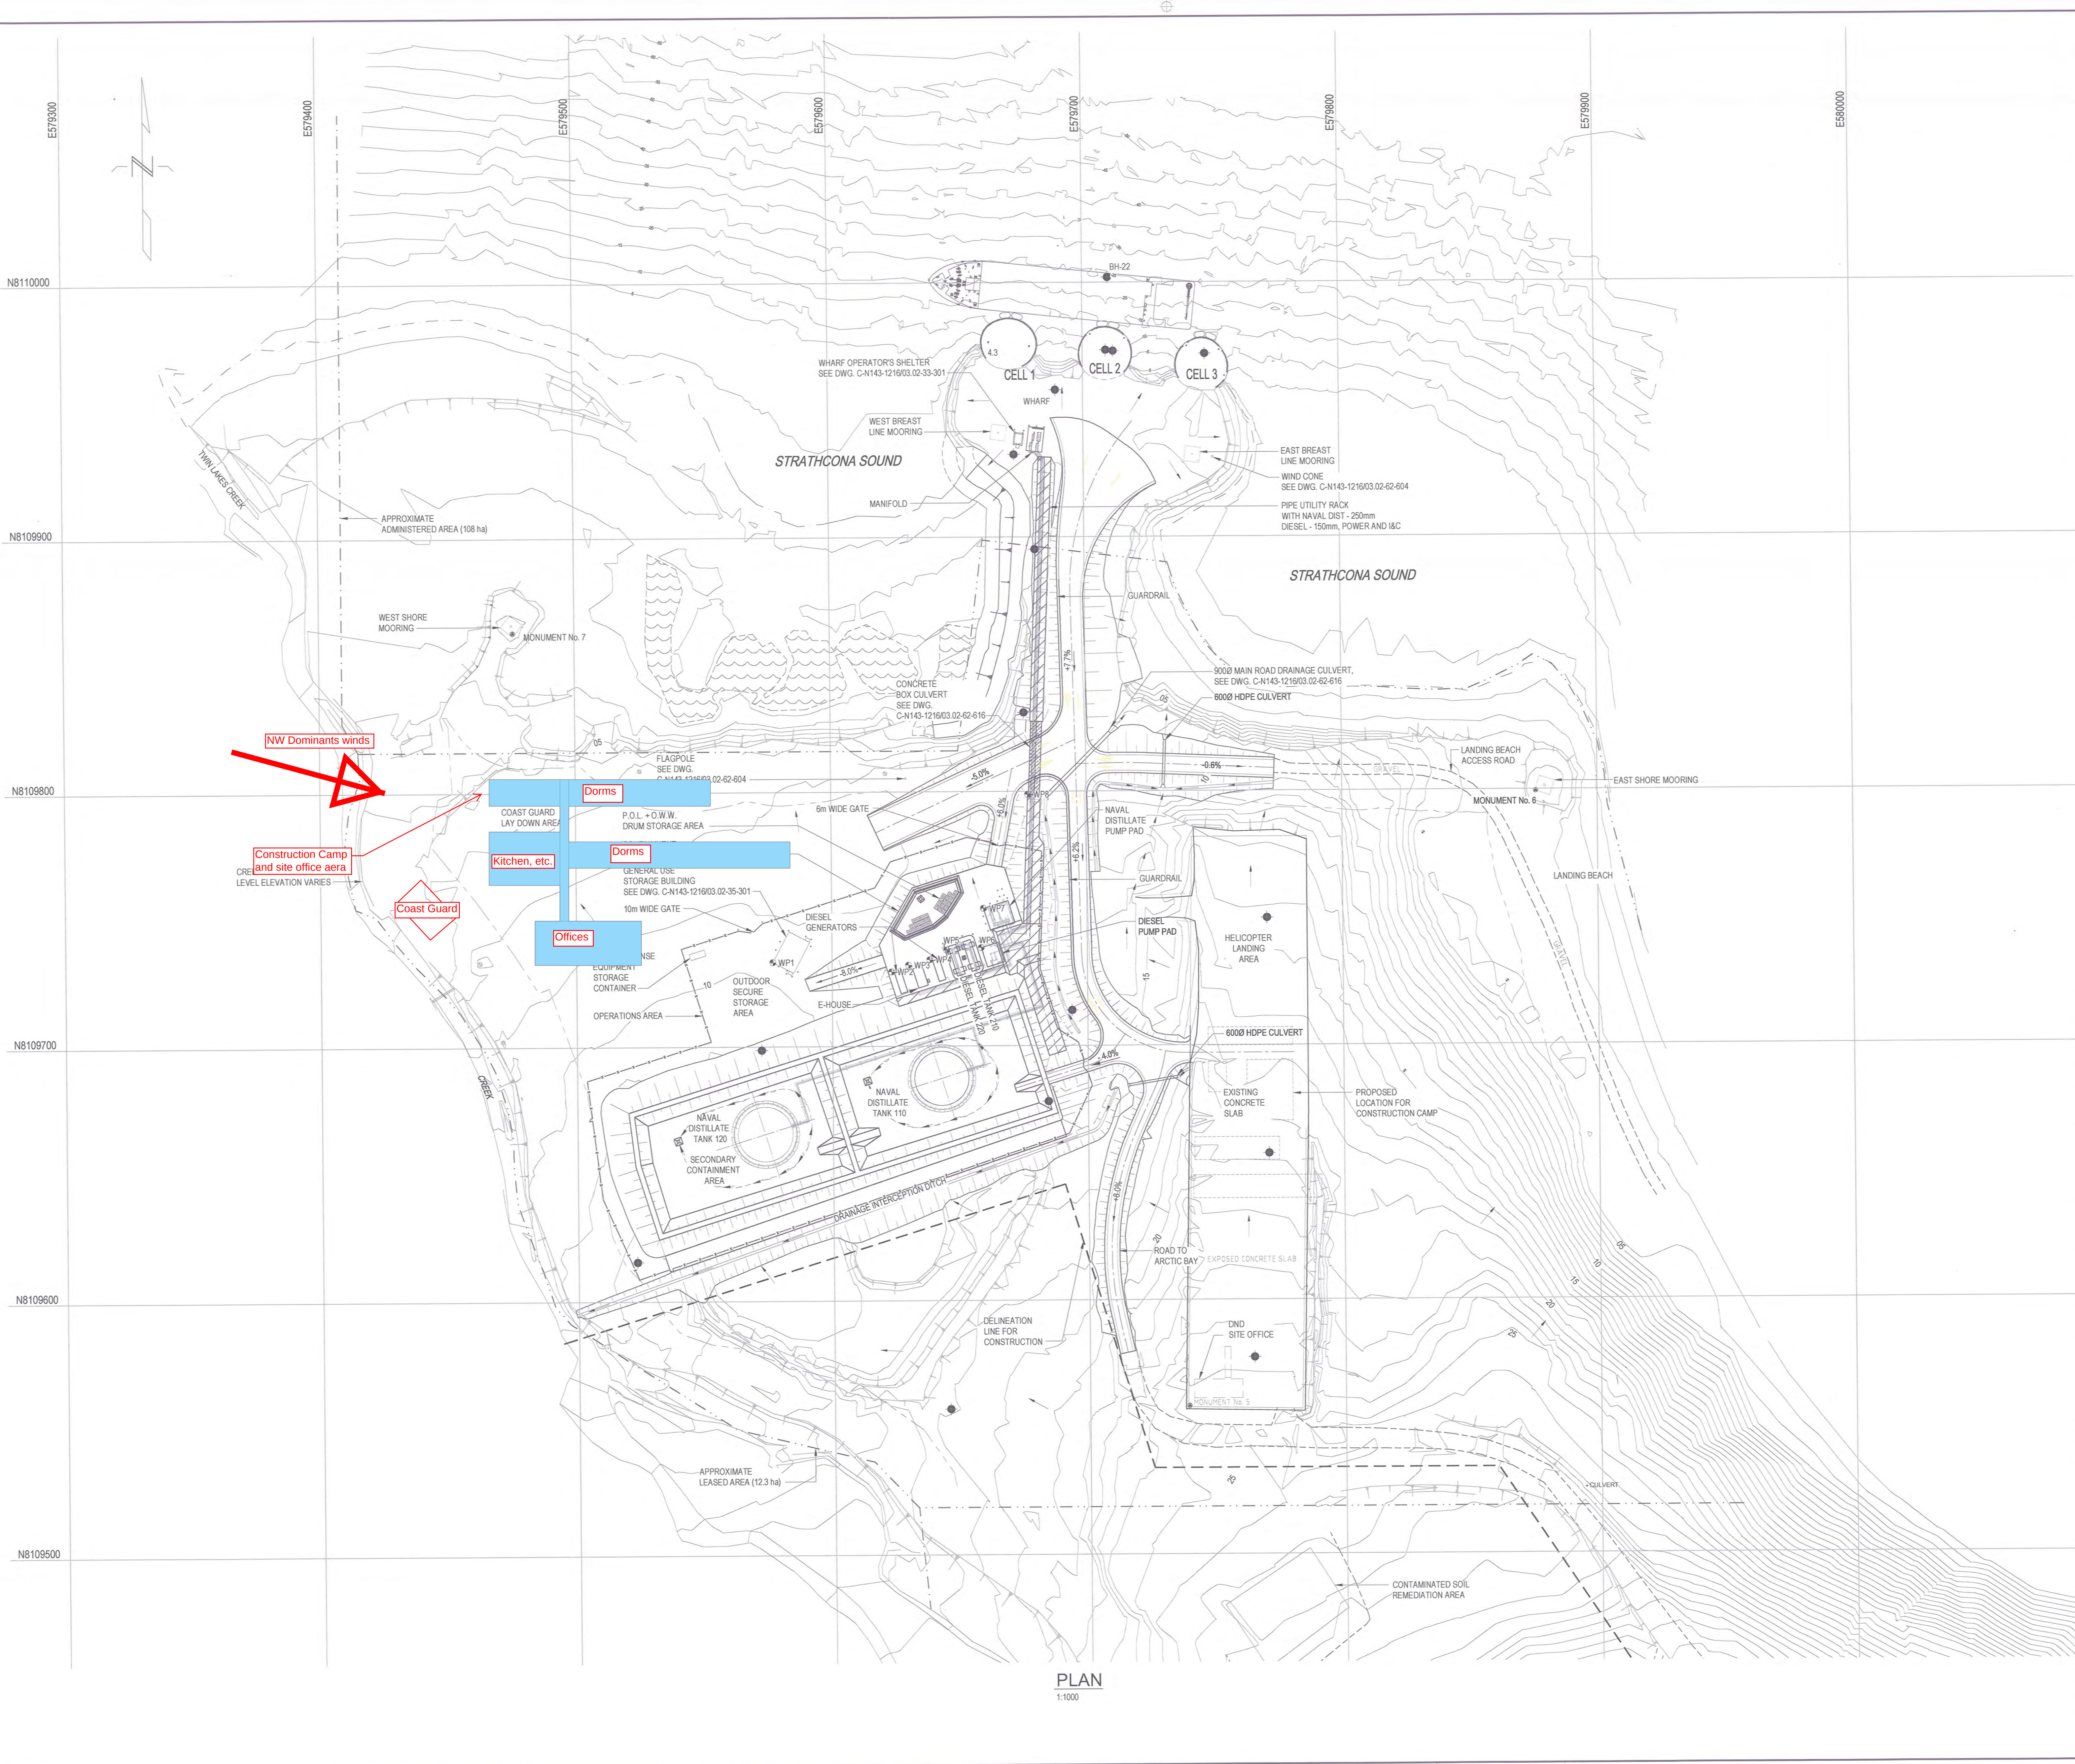

PLAN
1:1000



Government of Canada



Gouvernement du Canada

LEVEL OF SECURITY | NIVEAU DE SÉCURITÉ

This drawing is an instrument of service and is protected by copyright. Copyright for the consultant's instrument of service belongs to the consultant. Copies including electronic copies, may only be used for the purpose intended and for a one-time use, on the same site, and for the same project and may not be offered for sale or transfer without the express written consent of the consultant.

Le présent dessin est un instrument de service protégé par le droit d'auteur. Le droit d'auteur sur l'instrument de service de l'expert-conseil appartient à ce dernier. Les exemplaires de ce dessin, y compris les exemplaires électroniques, ne peuvent servir qu'à une seule fin, sur le même site, sur le même chantier et pour le même projet. Ils ne peuvent être offerts en vente ni transférés sans le consentement écrit exprès de l'expert-conseil.

CONSULTANT



WorleyParsons
resources & energy

307071-00833


NOTES:

1. UPLAND BASE PLAN DATA WAS PROVIDED BY THE DEPARTMENT OF NATIONAL DEFENCE, BASED ON A TOPOGRAPHIC SURVEY CONDUCTED BY SPG HYDRO INTERNATIONAL WITH CHALLENGER GEOMATICS INC. IN 2008.
2. SURVEY CONTROL AND SUPPLEMENTAL TOPOGRAPHIC DATA WERE PROVIDED BY UNDERHILL GEOMATICS LTD., CONDUCTED BETWEEN JULY 27 AND AUGUST 1, 2010. FOR DETAILS, REFER TO UNDERHILL SURVEY REPORT V10115, ISSUED SEPTEMBER 15, 2010. SUPPLEMENTAL TOPOGRAPHIC DATA INCLUDES THE WHARF DECK, SHORELINE EAST AND WEST OF THE WHARF, EXPOSED PORTION OF OLD STORAGE SHED SLAB AND SEVERAL POTENTIAL BORROW PIT SITES.
3. SOUNDING SURVEY WAS CONDUCTED BY WORLEYPARSONS ON JULY 20, 2010, USING AN OHMEX SONARIMATE ECHO SOUNDER WITH RTK GNSS RECEIVER AND TRIMBLE TSC2 FIELD DATA COLLECTOR.
4. COORDINATE SYSTEM IS NAD83, UTM ZONE 18.
5. ALL ELEVATIONS ARE TO HYDROGRAPHIC CHART DATUM. CHART DATUM IS 1.754m BELOW GEODETIC DATUM (CGO55 GEOD MODEL).

LEGEND:

- BOREHOLE LOCATIONS - STANTEC, 09/2010, 09/2011.
- ⊙ SURVEY MONUMENT
- SURFACE DRAINAGE

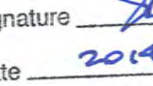

PERMIT TO PRACTICE
WORLEYPARSONS CANADA SERVICES LTD.
Signature: 
Date: 2014-03-21
PERMIT NUMBER: P 029
NWT/NU Association of Professional Engineers and Geoscientists



1:1000

1	2014/03/24	RE-ISSUED FOR TENDER	P.H.
0	2013/12/06	ISSUED FOR TENDER	P.H.
E	2013/10/03	ISSUED FOR CUSTOMER REVIEW	P.H.
D	2013/08/16	ISSUED FOR INFORMATION	P.H.
C	2013/07/30	ISSUED FOR INTERNAL REVIEW	P.H.
B	2012/08/31	ISSUED FOR CUSTOMER REVIEW	P.H.
A	2012/08/09	ISSUED FOR INTERNAL REVIEW	P.H.
NO.	DATE	REVISION	APPR.

SCALE | ÉCHELLE
SHOWN

LOCATION | EMPLACEMENT

**NANISIVIK
NUNAVUT**

PROJECT | PROJET

NANISIVIK NAVAL FACILITY (NNF)

TRADE MÉTIER	DATE
CIVIL (6)	2012/06/02
SUBJECT SUJET	

PRODUCTION

DESIGNED | ETUDIÉ

D.B.H.

DRAWN | DESSINÉ

M.R.W.

CHECKED | VÉRIFIÉ

N/A

COORDINATION

T.B.

REVIEWED | REVU

P.H.

J.L.R.

DES O | AGENT CONC

N/A

PROJ MGR | GEST PROJ

N.M.W.

DES MGR | GEST CONC

N/A

FIRE | INCENDIE

N/A

PF NUMBER | NO DP

-

DWG. NO. | NO. DESSIN

C-N143-1216/03.02- 61-602



2014/Mar/20, 12:58pm
Sheet 1 of 1