

Spill Contingency Plan – PIN-2

1. Contact Information

This Spill Contingency Plan (SCP) was prepared for the site's long-term landfill monitoring program and is effective as of March 1, 2024. It is effective until the expiry date of the Water Use Licence for this site, unless new information becomes available that warrants an update to this plan prior to expiry of the licence. The landfill monitoring contractor (herein referred to as the "contractor") shall make this SCP available to all team members and shall also post this SCP on-site in the camp/staging area.

This plan does not relieve the contractor of their obligation to follow all applicable federal and territorial laws and regulations, as well as their internal corporate health, safety and environment policies. This plan does not relieve the contractor of their obligation to develop appropriate health, safety and environmental protection plans, including possible supplemental spill contingency plans, as required.

To request additional information, please contact:

Alison Street, P.Eng.
Senior Project Manager
Directorate of Contaminated Sites
Department of National Defence
Ottawa, ON
Phone: 343-998-5481
E-mail: alison.street@forces.gc.ca

2. Introduction

This contingency plan presents the prescribed course of action to be taken in the case of an unanticipated spill event occurring during the landfill monitoring program at the site. The plan will enable the site team to maximize the effectiveness of the environmental protection response and meet regulatory requirements for reporting to the appropriate authorities.

2.1 Scope and Purpose

The purpose of the plan is to:

- Identify the contractor's roles and responsibilities for spill response activities;
- Provide a clear statement of the procedures to be followed in response to a spill;
- Minimize potential environmental impact from a spill by establishing a pre-determined action plan;
- Protect the health and ensure the safety of the personnel involved in the spill response activities;
- Provide a reporting network for spills; and,
- Ensure site restoration.

2.2 Site Information

It is estimated that the landfill monitoring program will require small amounts of gasoline and/or diesel for all-terrain vehicles, pick-up trucks and/or small generators, which will be purchased from the community and will not typically be stored on-site by the contractor.

2.3 Potential Safety Hazards

The most significant potential safety hazard related to a fuel spill at the site is possible soil and/or water contamination. Although contamination is a potential hazard, the likelihood is low and potential spill volumes are small.

2.4 Environmental Mapping

The attached drawing shows the site plan, including site infrastructure and nearby bodies of water. The camp/staging area and any fuel storage would typically be located within close proximity of the airstrip. The contractor will be responsible for equipping the camp/staging area and the ATVs/trucks with appropriate spill response equipment.

2.5 Resource and Chemical Inventory

The following equipment is typically on-site during a landfill monitoring program event: ATVs and/or pick-up trucks, small spill kits and shovels. The contractor might also bring a small generator to site to provide electricity.

The following chemicals are typically on-site during a landfill monitoring program event: gasoline, diesel and/or propane.

2.6 Training and Exercises

As the potential spill volume is small, no formal spill response training is typically provided. However, general spill response awareness and use of the spill clean-up materials shall be included in the contractor's health, safety and environment training program and plan.

3. Response Organization

3.1 Roles and Responsibilities

The contractor will be responsible for spill response clean up in the event of a spill during the landfill monitoring activities at the site. The contractor's responsibilities for spills on land, ice/snow and water are described below:

- Follow all applicable federal and territorial laws and regulations related to fuel storage, including, but not limited to, provision for the appropriate types/quantities of spill kit materials and equipment and/or secondary containment based on the types/quantities of fuel the contractor chooses to store at the site;
- At a minimum, the contractor shall have at least two (2) spill kits at the site: one (1) shall be stored at the camp/staging area, and one (1) shall be stored with the ATV/truck used at the site;
- Acquire all required spill prevention/response materials and equipment prior to arrival at the site and ensure they are readily available throughout the duration of all site activities;
- Ensure all team members are aware of all locations of spill prevention/response materials and equipment and their proper use;
- Stop or reduce discharge, if it is safe to do so;
- Make every effort to contain the spill;
- Deploy hand tools and absorbents to the spill site;
- Follow all guidelines and regulations for disposal of spilled materials and contaminated soil as established by appropriate government agencies;
- Document all events/actions;
- Verbally report all spills to DND as soon as practical; and,
- Report the spill to the Spill Report Line and follow up with a written spill report. This report shall summarize the initial report information, confirmation of spill volume, actions taken, future remediation/monitoring requirements and a sketch map and/or photographs of the spill area.

3.2 Communications and Contacts

Intra-site communication is via two-way radios, and a satellite phone will be used for all other communications. The following table provides relevant contact numbers.

Resource	Location	Phone Number
24 Hour Spill Line	Northwest Territories/Nunavut	867-920-8130
Government of Nunavut – Environmental Protection Division	Iqaluit	867-975-7700
Environment and Climate Change Canada – Enforcement Officer	Iqaluit	867-975-4644
Crown-Indigenous Relations and Northern Affairs Canada – Water Resources Manager	Iqaluit	867-975-4550
Crown-Indigenous Relations and Northern Affairs Canada – Lands Administration Manager	Iqaluit	867-975-4280
Crown-Indigenous Relations and Northern Affairs Canada – Field Operations Manager	Iqaluit	867-975-4553
Department of National Defence – Alison Street, Senior Project Manager	Ottawa	343-998-5481

4. Action Plan

Gasoline and/or diesel could potentially be spilled at the site; however, the potential spill volumes would be relatively small and would only affect the immediate area around the spill site.

4.1 Preventative Measures

In order to minimize the risk of spills, the contractor shall follow these procedures:

- Follow all applicable federal and territorial laws and regulations related to fuel storage, including, but not limited to, provision for the appropriate types/quantities of spill kit materials, equipment and secondary containment based on the types/quantities of fuel the contractor stores at the site;
- Acquire all required spill prevention/response materials and equipment prior to arrival at the site and ensure they are readily available throughout the duration of all site activities;
- Store all hazardous materials in appropriate secondary containment;
- Ensure all team members are aware of all locations of spill prevention/response materials and equipment and their proper use;
- Equip the camp/staging area and each ATV/truck with appropriate spill prevention/response materials and equipment, as appropriate;
- Any fuel stored at the site shall be stored in its original containers in an upright position;
- Conduct ATV/truck fuelling in a manner that avoids spillage. Operators are to be in attendance for the duration of the refuelling operation and are to ensure that all storage container outlets are properly sealed after use;
- Do not stop ATVs/trucks in areas of ponded water or near streams;
- Do not store fuel or ATVs/trucks on top of any snow or ice that may be present at the site, and avoid driving over ice and snow as much as possible; and,
- Smoking is prohibited within 10 metres of any fuel storage areas.

4.2 Initial Actions in the Event of a Spill

In the event of a spill on land, ice/snow or water, protection of human health and safety is paramount. Health and safety risks to personnel involved in a spill response are possible, as is contamination of the surrounding environment. The individual discovering a spill shall:

- Warn the people in the immediate vicinity and evacuate if necessary;
- Isolate or remove any ignition sources and take all safety precautions before approaching;
- Attempt to stop the leakage and contain the spill, if safe to do so;
- Deploy equipment and personnel to initiate containment and clean up;
- Report to DND; and,
- Prepare the Government of the Northwest Territories/Nunavut Spill Report Form.

4.3 Spill Containment Methods – On Land

In the event of a spill on land, measures should be taken to prevent contaminants from reaching water bodies. The following methods should be applied, as appropriate:

- **Dykes** can be constructed using soil to surround a spill on land, either around the perimeter or down slope of the spilled fuel. A dyke needs to be built up to a size that will ensure containment of the maximum quantity of fuel that may reach it. A plastic tarp can be placed on and at the base of the dyke such that fuel can pool up and subsequently be removed with sorbent materials or by pump into barrels or bags. If the spill is migrating very slowly a dyke may not be necessary and sorbents can be used to soak up fuels before they migrate away from the source of the spill.
- **Trenches** can be dug out to contain spills as long as the top layer of soil is thawed. Shovels, pick axes or a loader can be used depending on the size of trench required. It is recommended that the trench be dug to the bedrock or permafrost, which will then provide containment layer for the spilled fuel. Fuel can then be recovered using a pump or sorbent materials.

4.4 Spill Containment Methods – On Water

Spills on water can negatively impact water quality and aquatic life. The following measures should be applied, as appropriate:

- **Booms** are commonly used to recover fuel floating on the surface of lakes or slow moving streams. They are released from the shore of a water body to create a circle around the spill. If the spill is away from the shoreline a boat will need to be used to reach the spill, then the boom can be set out. More than one boom may be used at once. Booms may also be used in streams and should be set out at an angle to the current. Booms are designed to float and have sorbent materials built into them to absorb fuels at the edge of the boom. Fuel contained within the circle of the boom will need to be recovered using sorbent materials or pumps and placed into barrels or bags for disposal.
- **Weirs** can be used to contain spills in streams and to prevent further migration downstream. Plywood or other materials found on site can be placed into and across the width of the stream, such that water can still flow under the weir. Spilled fuel will float on the water surface and be contained at the foot of the weir. It can then be removed using sorbents, booms or pumps and placed into barrels or plastic bags.
- **Barriers** made of netting or fence material can be installed across a stream in some situations, and sorbent materials placed at the base to absorb spilled fuel. Sorbents will need to be replaced as soon as they are saturated. Water will be allowed to flow through, similar to weirs.

4.5 Spill Containment Methods – On Ice

Spills on ice may be easier to contain due to the predominantly impermeable nature of the ice. The following measures should be applied, as appropriate:

- **Sorbent materials** can be used for small spills. Remaining contaminated ice/slush can be scraped and shovelled into a plastic bag or barrel.
- **Dykes** can be used to contain fuel spills on ice. By collecting surrounding snow, compacting it and mounding it to form a dyke down slope of the spill, a barrier is created thus helping to contain the spill. If the quantity of spill is fairly large, a plastic tarp can be placed over the dyke such that the spill pools at the base of the dyke. The collected fuel can then be pumped into barrels or collected with sorbent materials.
- **Trenches** can be cut into the ice surrounding and/or down slope of significant spills on ice, such that the fuel is allowed to pool in the trench. It can then be removed via pump into barrels, collected with sorbent materials, or mixed with snow and shoveled into barrels or bags.

All efforts should be made to prevent spills from entering ice covered waters as no easy method exists for containment and recover of spills if they seep under ice.

4.6 Spill Containment Methods – On Snow

Spills on snow may be easier to contain, as snow is a natural sorbent. The following measures should be applied, as appropriate:

- **Raking/shoveling** the contaminated snow into plastic bags or empty barrels.
- **Dykes** can be used to contain fuel spills on snow. By compacting snow down slope from the spill, and mounding it to form a dyke, a barrier or berm is created thus helping to contain the spill. If the quantity of spill is fairly large, a plastic tarp can be placed over the dyke such that the spill pools at the base of the dyke. The collected fuel/snow mixture can then be shoveled into barrels or bags, or collected with sorbent materials.

4.7 Managing and Disposing Of Spill Related Wastes

In most cases, spill cleanups are initiated at the far end of the spill and contained moving toward the centre of the spill. Sorbent socks and pads are generally used for small spill clean up. A pump with attached fuel transfer hose can suction spills from leaking containers or large accumulations on land or ice, and direct these larger quantities into empty drums. Hand tools such as cans, shovels, and rakes are also very effective for small spills or hard to reach areas. Heavy equipment can be used if deemed necessary, and given space and time constraints.

Used sorbent materials are to be placed in plastic bags for future disposal. Spilled petroleum products and materials used for containment will be placed into empty drums or other suitable containers and sealed, removed from the site following completion of the field program, and disposed of at an approved off-site waste facility.


5. Reporting Procedures

When reporting a spill to the 24 Hour Spill Report Line and completing the Nunavut Spill Report Form, the following information shall be included:


- Date and time of the spill;
- Location of the spill and direction the spill may be moving;
- Name and phone number of a contact person close to the location of the spill;
- Type and quantity of contaminant spilled;
- Cause of the spill;
- Whether the spill is continuing or has stopped;
- Description of the existing containment;
- Action taken to contain, recover, clean up and dispose of spilled material;
- Name, address and phone number of the person reporting the spill; and
- Name of owner or person in charge, management or control of the contaminants at the time of the spill.

The follow up spill report is to be submitted to the Crown-Indigenous Affairs and Northern Development Canada (CIRNAC) Water Resources Officer no later than 30 days after initially reporting the spill to the spill report line.

The contact list is provided in Section 3.2.

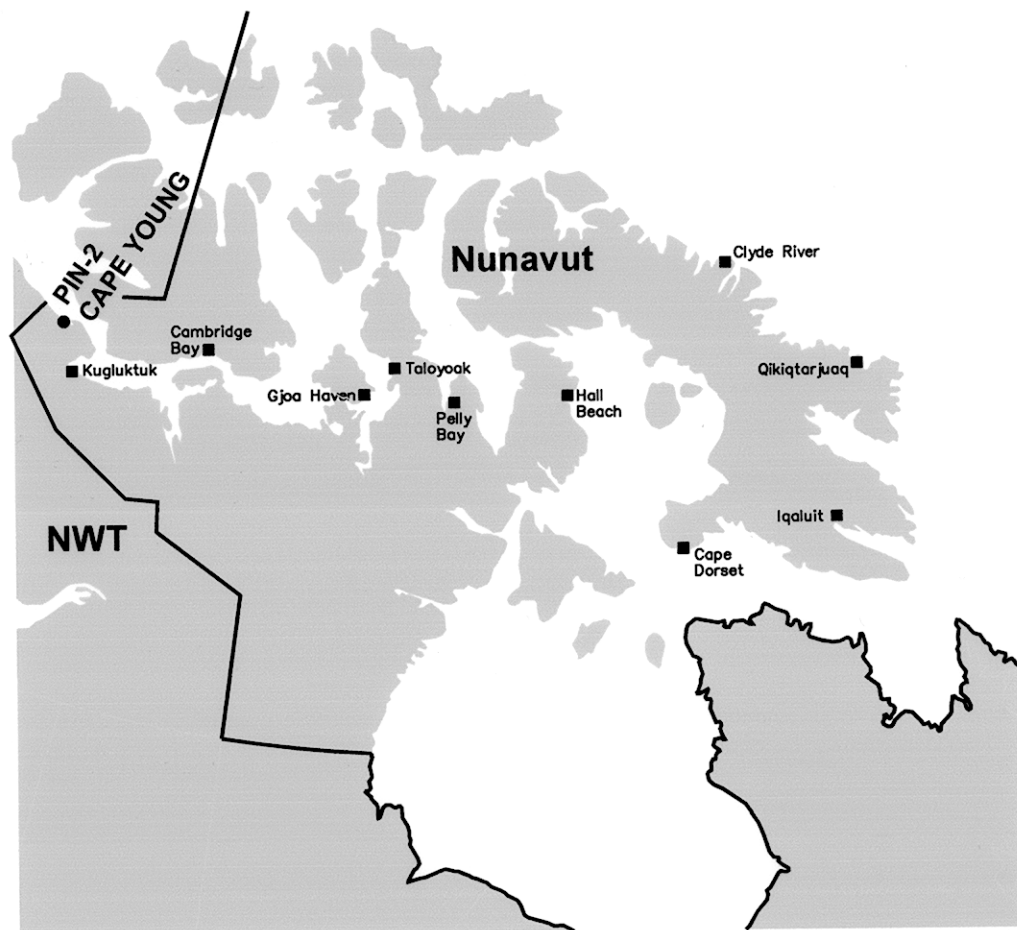

LOCATION OF CAPE YOUNG WITHIN NUNAVUT TERRITORY
SCALE: NTS

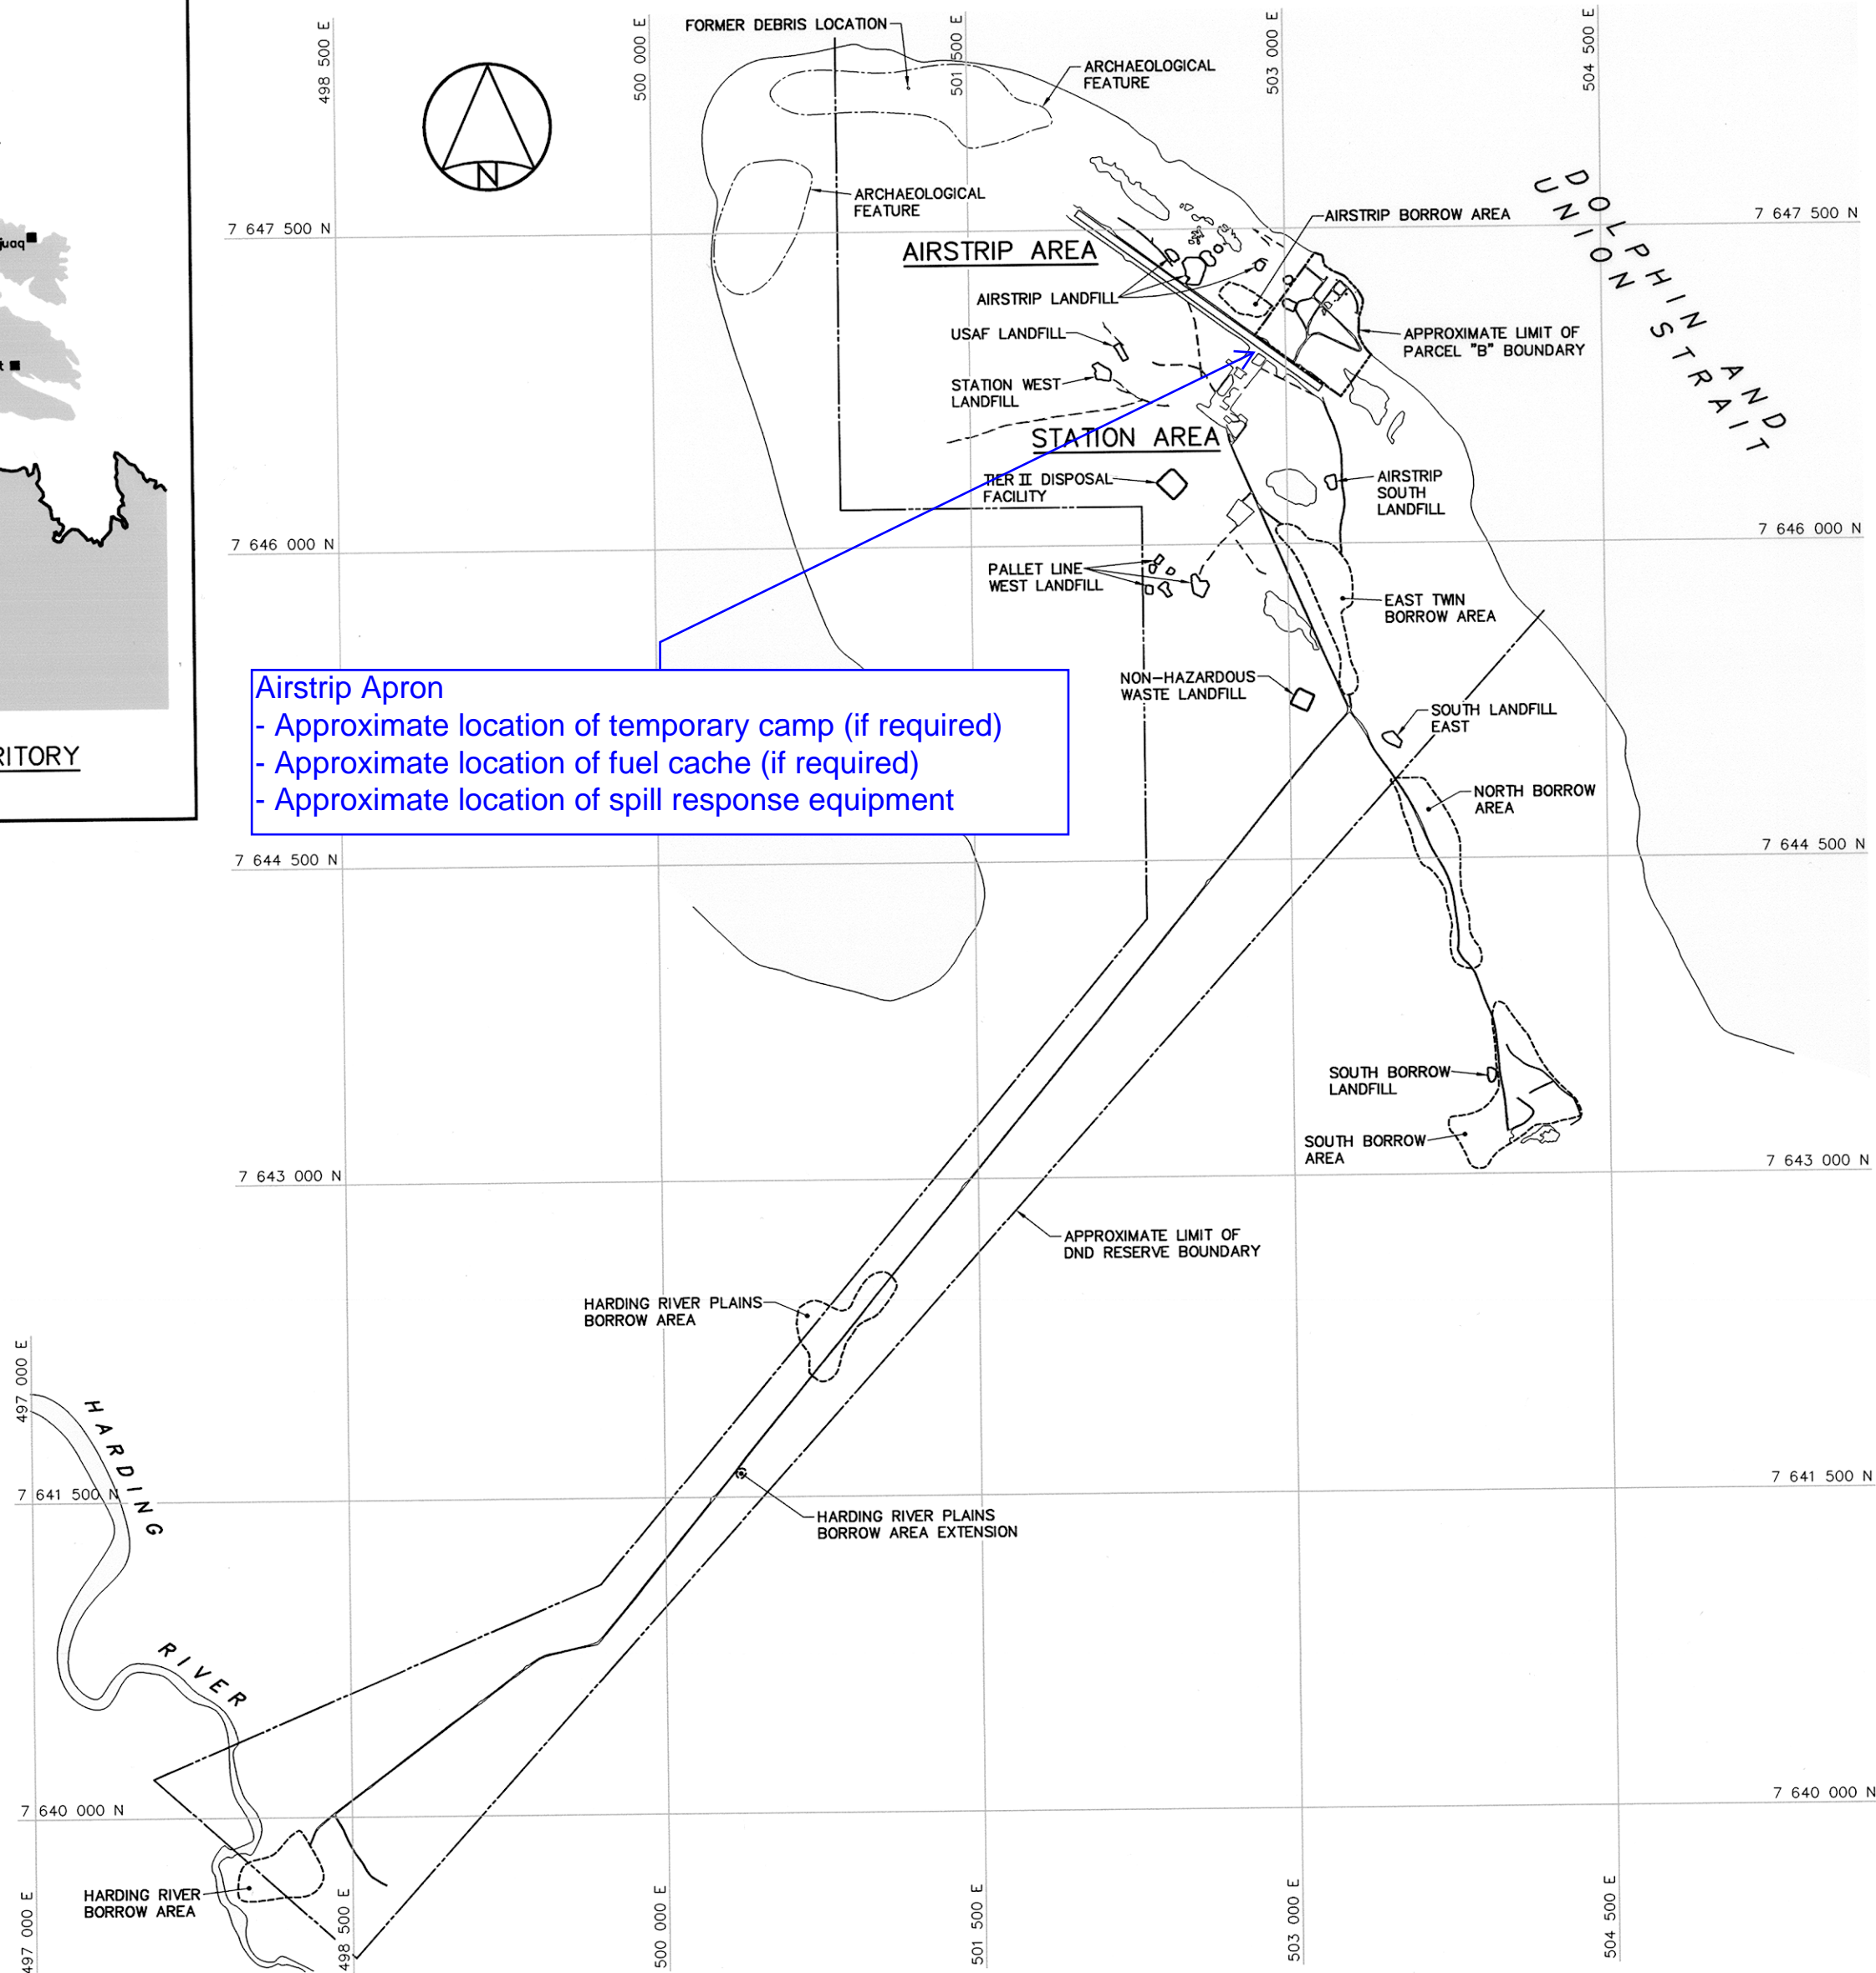

Airstrip Apron
- Approximate location of temporary camp (if required)
- Approximate location of fuel cache (if required)
- Approximate location of spill response equipment


General Notes:

1. ALL COORDINATES ARE REFERENCED TO NAD83 (CSRS), UTM ZONE 11N. ALL ELEVATIONS REFER TO GEODETIC DATUM.
2. ALL DIMENSIONS ARE IN METRES UNLESS NOTED OTHERWISE.
3. ALL NON-HAZARDOUS DEBRIS REMOVED WITHIN THE PLAN AREA WAS PLACED IN THE NON-HAZARDOUS WASTE LANDFILL.

Legend:

- APPROXIMATE LOCATION OF PROPERTY BOUNDARY
- APPROXIMATE EXTENT OF BORROW AREA
- BODY OF WATER

0	12-12-10	AS-BUILT DRAWING	RRM
No.	DATE	REVISION	REVISION

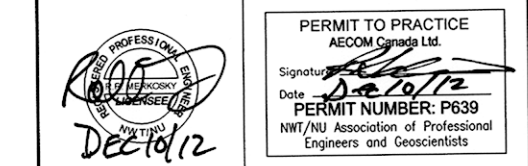

AECOM **HATCH**

SCALE - ECHELLE 300 150 0 300 600 900m

PROJECT - PROJET
PIN-2 CAPE YOUNG

DEW LINE CLEAN UP

© COPYRIGHT
HER MAJESTY THE QUEEN IN RIGHT OF
CANADA 2012, AS REPRESENTED BY THE
MINISTER OF NATIONAL DEFENCE.

TRADE - METIER **SITING** DATE **2008-11-19**

SUBJECT - SUJET

OVERALL SITE PLAN

PRODUCTION		CONCURRENCE - ASSENTIMENT	
DESIGNED ETUDIE	BWF	DES OFF AGENT CONCEPT	
DRAWN DESSINE	LJV	SECT HD CHEF SECT	
CHECKED VERIFIE	KMS/DTM	DES MGR GEST CONCEPT	
COORDINATION	RRM	REVIEWED - REVU	

DWG. NO. - DESSIN NO.
H-C81/1-9101-101

Canada



Canada

NT-NU SPILL REPORT

OIL, GASOLINE, CHEMICALS AND OTHER HAZARDOUS MATERIALS

NT-NU 24-HOUR SPILL REPORT LINE

TEL: (867) 920-8130

FAX: (867) 873-6924

EMAIL: spills@gov.nt.ca

REPORT LINE USE ONLY

A	REPORT DATE: MONTH – DAY – YEAR		REPORT TIME		<input type="checkbox"/> ORIGINAL SPILL REPORT, OR <input type="checkbox"/> UPDATE # _____ TO THE ORIGINAL SPILL REPORT	REPORT NUMBER _____
	B OCCURRENCE DATE: MONTH – DAY – YEAR		OCCURRENCE TIME			
C	LAND USE PERMIT NUMBER (IF APPLICABLE)			WATER LICENCE NUMBER (IF APPLICABLE)		
	D GEOGRAPHIC PLACE NAME OR DISTANCE AND DIRECTION FROM NAMED LOCATION				REGION <input type="checkbox"/> NWT <input type="checkbox"/> NUNAVUT <input type="checkbox"/> ADJACENT JURISDICTION OR OCEAN	
E	LATITUDE			LONGITUDE		
	DEGREES	MINUTES	SECONDS	DEGREES	MINUTES	SECONDS
F	RESPONSIBLE PARTY OR VESSEL NAME		RESPONSIBLE PARTY ADDRESS OR OFFICE LOCATION			
	G ANY CONTRACTOR INVOLVED		CONTRACTOR ADDRESS OR OFFICE LOCATION			
H	PRODUCT SPILLED		QUANTITY IN LITRES, KILOGRAMS OR CUBIC METRES	U.N. NUMBER		
	SECOND PRODUCT SPILLED (IF APPLICABLE)		QUANTITY IN LITRES, KILOGRAMS OR CUBIC METRES	U.N. NUMBER		
I	SPILL SOURCE		SPILL CAUSE		AREA OF CONTAMINATION IN SQUARE METRES	
	J FACTORS AFFECTING SPILL OR RECOVERY		DESCRIBE ANY ASSISTANCE REQUIRED		HAZARDS TO PERSONS, PROPERTY OR ENVIRONMENT	
K	ADDITIONAL INFORMATION, COMMENTS, ACTIONS PROPOSED OR TAKEN TO CONTAIN, RECOVER OR DISPOSE OF SPILLED PRODUCT AND CONTAMINATED MATERIALS					
L	REPORTED TO SPILL LINE BY	POSITION	EMPLOYER	LOCATION CALLING FROM	TELEPHONE	
	M ANY ALTERNATE CONTACT	POSITION	EMPLOYER	ALTERNATE CONTACT LOCATION	ALTERNATE TELEPHONE	

REPORT LINE USE ONLY

N	RECEIVED AT SPILL LINE BY	POSITION	EMPLOYER	LOCATION CALLED	REPORT LINE NUMBER
		STATION OPERATOR		YELLOWKNIFE, NT	(867) 920-8130
LEAD AGENCY <input type="checkbox"/> EC <input type="checkbox"/> CCG <input type="checkbox"/> GNWT <input type="checkbox"/> GN <input type="checkbox"/> ILA <input type="checkbox"/> INAC <input type="checkbox"/> NEB <input type="checkbox"/> TC			SIGNIFICANCE <input type="checkbox"/> MINOR <input type="checkbox"/> MAJOR <input type="checkbox"/> UNKNOWN		FILE STATUS <input type="checkbox"/> OPEN <input type="checkbox"/> CLOSED
AGENCY		CONTACT NAME	CONTACT TIME	REMARKS	
LEAD AGENCY					
FIRST SUPPORT AGENCY					
SECOND SUPPORT AGENCY					
THIRD SUPPORT AGENCY					

SAFETY DATA SHEET



DIESEL FUEL

SDS Number: 000003000395

Version: 6.4

Revision Date: 2023/01/03

Print Date: 2023/01/04

SECTION 1. IDENTIFICATION

Product name : DIESEL FUEL

Product code : 10784

Other means of identification : Seasonal Diesel, #2 Diesel, #1 Diesel, #2 Heating Oil, #1 Heating Oil, OSX, D50, Arctic Diesel, Farm Diesel, Marine Diesel, Low Sulp

Manufacturer or supplier's details

Company name of supplier : Petro-Canada
Address : P.O. Box 2844, 150 - 6th Avenue South-West
Calgary, Alberta T2P 3E3
Canada, Telephone: 1-866-786-2671, +1 403-296-3000

Emergency telephone : CHEMTREC: 1-800-424-9300 (toll free) or +1 703-527-3887;
Suncor Energy: +1 403-296-3000

Recommended use of the chemical and restrictions on use

Recommended use : Diesel fuels are distillate fuels suitable for use in high and medium speed internal combustion engines of the compression ignition type. Mining diesels, marine diesels, MDO and naval distillates may have a higher flash point requirement.

SECTION 2. HAZARDS IDENTIFICATION

GHS classification in accordance with the Hazardous Products Regulations

Flammable liquids : Category 3

Acute toxicity (Inhalation) : Category 4

Skin irritation : Category 2

Carcinogenicity : Category 2

Specific target organ toxicity : Category 3 (Central nervous system)
- single exposure

Specific target organ toxicity : Category 2 (Liver, thymus, Bone)
- repeated exposure

Aspiration hazard : Category 1

SAFETY DATA SHEET



DIESEL FUEL

SDS Number: 000003000395

Version: 6.4

Revision Date: 2023/01/03

Print Date: 2023/01/04

GHS label elements

Hazard pictograms

:



Signal Word

:

Danger

Hazard Statements

:

H226 Flammable liquid and vapor.
H304 May be fatal if swallowed and enters airways.
H315 Causes skin irritation.
H332 Harmful if inhaled.
H336 May cause drowsiness or dizziness.
H351 Suspected of causing cancer.
H373 May cause damage to organs (Liver, thymus, Bone) through prolonged or repeated exposure.

Precautionary Statements

:

Prevention:

P201 Obtain special instructions before use.
P202 Do not handle until all safety precautions have been read and understood.
P210 Keep away from heat, hot surfaces, sparks, open flames and other ignition sources. No smoking.
P233 Keep container tightly closed.
P240 Ground and bond container and receiving equipment.
P241 Use explosion-proof electrical/ ventilating/ lighting/ equipment.
P242 Use non-sparking tools.
P243 Take action to prevent static discharges.
P260 Do not breathe dust/ fume/ gas/ mist/ vapors/ spray.
P264 Wash skin thoroughly after handling.
P271 Use only outdoors or in a well-ventilated area.
P280 Wear protective gloves/ protective clothing/ eye protection/ face protection.

Response:

P301 + P310 IF SWALLOWED: Immediately call a POISON CENTER/ doctor.
P303 + P361 + P353 IF ON SKIN (or hair): Take off immediately all contaminated clothing. Rinse skin with water.
P304 + P340 + P312 IF INHALED: Remove person to fresh air and keep comfortable for breathing. Call a POISON CENTER/ doctor if you feel unwell.
P308 + P313 IF exposed or concerned: Get medical advice/ attention.
P331 Do NOT induce vomiting.
P332 + P313 If skin irritation occurs: Get medical advice/ attention.
P362 + P364 Take off contaminated clothing and wash it before

SAFETY DATA SHEET



DIESEL FUEL

SDS Number: 000003000395

Version: 6.4

Revision Date: 2023/01/03

Print Date: 2023/01/04

reuse.

P370 + P378 In case of fire: Use dry sand, dry chemical or alcohol-resistant foam to extinguish.

Storage:

P403 + P233 Store in a well-ventilated place. Keep container tightly closed.

P403 + P235 Store in a well-ventilated place. Keep cool.

P405 Store locked up.

Disposal:

P501 Dispose of contents/ container to an approved waste disposal plant.

Other hazards

None known.

SECTION 3. COMPOSITION/INFORMATION ON INGREDIENTS

Substance / Mixture : Mixture

Components

Chemical name	Common Name/Synonym	CAS-No.	Concentration (% w/w)
Kerosine (petroleum), hydrodesulfurized; Kerosine ?unspecified	Kerosine (petroleum), hydrodesulfurized; Kerosine ?unspecified	64742-81-0	48 - 100
Kerosine (petroleum); Straight run kerosine	Kerosine (petroleum); Straight run kerosine	8008-20-6	
Fuels, diesel; Gasoil ?unspecified	Fuels, diesel; Gasoil ?unspecified	68334-30-5	
Alkanes, C10-20 Branched and Linear	Alkanes, C10-20-branched and linear	928771-01-1	0 - 50
Fatty acids, C16-18 and C18-unsatd., Me esters	Fatty acids, C16-18 and C18-unsatd., Me esters	67762-38-3	0 - 20

All above concentrations are in percent by weight.

SECTION 4. FIRST AID MEASURES

If inhaled : Move to fresh air.
Artificial respiration and/or oxygen may be necessary.

SAFETY DATA SHEET



DIESEL FUEL

SDS Number: 000003000395

Version: 6.4

Revision Date: 2023/01/03

Print Date: 2023/01/04

	Seek medical advice.
In case of skin contact	: In case of contact, immediately flush skin with plenty of water for at least 15 minutes while removing contaminated clothing and shoes. Wash skin thoroughly with soap and water or use recognized skin cleanser. Wash clothing before reuse. Seek medical advice.
In case of eye contact	: Remove contact lenses. Rinse immediately with plenty of water, also under the eyelids, for at least 15 minutes. Obtain medical attention.
If swallowed	: Rinse mouth with water. DO NOT induce vomiting unless directed to do so by a physician or poison control center. Never give anything by mouth to an unconscious person. Seek medical advice.
Most important symptoms and effects, both acute and delayed	: Harmful if inhaled. Respiratory, skin and eye irritation; nausea; cancer.
Indication of immediate medical attention and special treatment needed, if necessary	: Treat symptomatically. For specialist advice physicians should contact the Poisons Information Service.

SECTION 5. FIRE-FIGHTING MEASURES

Suitable extinguishing media	: Dry chemical Carbon dioxide (CO ₂) Water fog. Foam
Unsuitable extinguishing media	: Do NOT use water jet.
Specific hazards during fire fighting	: Cool closed containers exposed to fire with water spray.
Hazardous combustion products	: Carbon oxides (CO, CO ₂), nitrogen oxides (NO _x), sulphur oxides (SO _x), smoke and irritating vapours as products of incomplete combustion.
Further information	: Prevent fire extinguishing water from contaminating surface water or the ground water system.
Special protective equipment	: Wear self-contained breathing apparatus for firefighting if nec-

SAFETY DATA SHEET



DIESEL FUEL

SDS Number: 000003000395

Version: 6.4

Revision Date: 2023/01/03

Print Date: 2023/01/04

for fire-fighters

essary.

SECTION 6. ACCIDENTAL RELEASE MEASURES

- | | | |
|---|---|---|
| Personal precautions, protective equipment and emergency procedures | : | For personal protection see section 8.
Ensure adequate ventilation.
Evacuate personnel to safe areas.
Material can create slippery conditions.
Mark the contaminated area with signs and prevent access to unauthorized personnel.
Only qualified personnel equipped with suitable protective equipment may intervene. |
| Environmental precautions | : | If the product contaminates rivers and lakes or drains inform respective authorities. |
| Methods and materials for containment and cleaning up | : | Prevent further leakage or spillage if safe to do so.
Remove all sources of ignition.
Soak up with inert absorbent material.
Non-sparking tools should be used.
Ensure adequate ventilation.
Contact the proper local authorities. |

SECTION 7. HANDLING AND STORAGE

- | | | |
|-----------------------------|---|--|
| Advice on safe handling | : | For personal protection see section 8.
Smoking, eating and drinking should be prohibited in the application area.
Use only with adequate ventilation.
In case of insufficient ventilation, wear suitable respiratory equipment.
Avoid spark promoters. Ground/bond container and equipment. These alone may be insufficient to remove static electricity.
Avoid contact with skin, eyes and clothing.
Do not ingest.
Keep away from heat and sources of ignition.
Keep container closed when not in use. |
| Conditions for safe storage | : | Store in original container.
Containers which are opened must be carefully resealed and kept upright to prevent leakage.
Keep in a dry, cool and well-ventilated place.
Keep in properly labeled containers.
To maintain product quality, do not store in heat or direct sunlight.
Ensure the storage containers are grounded/bonded. |

SAFETY DATA SHEET



DIESEL FUEL

SDS Number: 000003000395

Version: 6.4

Revision Date: 2023/01/03

Print Date: 2023/01/04

SECTION 8. EXPOSURE CONTROLS/PERSONAL PROTECTION

Ingredients with workplace control parameters

Contains no substances with occupational exposure limit values.
Engineering measures : Adequate ventilation to ensure that Occupational Exposure Limits are not exceeded.
Use only in well-ventilated areas.
Ensure that eyewash station and safety shower are proximal to the work-station location.

Personal protective equipment

Respiratory protection : Concentration in air determines protection needed.
Use respiratory protection unless adequate local exhaust ventilation is provided or exposure assessment demonstrates that exposures are within recommended exposure guidelines.
Respirator selection must be based on known or anticipated exposure levels, the hazards of the product and the safe working limits of the selected respirator.

Filter type : organic vapour cartridge or canister may be permissible under certain circumstances where airborne concentrations are expected to exceed exposure limits. Protection provided by air-purifying respirators is limited. Use a positive-pressure, air-supplied respirator if there is any potential for uncontrolled release, exposure levels are unknown, or any other circumstances where air-purifying respirators may not provide adequate protection.

Hand protection
Material : neoprene, nitrile, polyvinyl alcohol (PVA), Viton(R). Consult your PPE provider for breakthrough times and the specific glove that is best for you based on your use patterns. It should be realized that eventually any material regardless of their imperviousness, will get permeated by chemicals. Therefore, protective gloves should be regularly checked for wear and tear. At the first signs of hardening and cracks, they should be changed.

Remarks : Chemical-resistant, impervious gloves complying with an approved standard should be worn at all times when handling chemical products if a risk assessment indicates this is necessary.

Eye protection : Wear face-shield and protective suit for abnormal processing

SAFETY DATA SHEET



DIESEL FUEL

SDS Number: 000003000395

Version: 6.4

Revision Date: 2023/01/03

Print Date: 2023/01/04

	problems.
Skin and body protection	: Choose body protection in relation to its type, to the concentration and amount of dangerous substances, and to the specific work-place.
Protective measures	: Wash contaminated clothing before re-use.
Hygiene measures	: Remove and wash contaminated clothing and gloves, including the inside, before re-use. Wash face, hands and any exposed skin thoroughly after handling.

SECTION 9. PHYSICAL AND CHEMICAL PROPERTIES

Appearance	: Bright oily liquid.
Color	: Clear to yellow (This product may be dyed red for taxation purposes)
Odor	: Mild petroleum oil like.
Odor Threshold	: No data available
pH	: No data available
Melting point/freezing point	: No data available
Initial boiling point and boiling range	: 150 - 371 °C
Initial boiling point and boiling range	No data available
Flash point	: > 40 °C
	Method: closed cup
Evaporation rate	: No data available
Flammability (solid, gas)	: No data available
Self-ignition	: 204 °C
Upper explosion limit / Upper flammability limit	: 6 %(V)

SAFETY DATA SHEET



DIESEL FUEL

SDS Number: 000003000395

Version: 6.4

Revision Date: 2023/01/03

Print Date: 2023/01/04

Lower explosion limit / Lower flammability limit	: 0,7 %(V)
Vapor pressure	: 7,5 mmHg (20 °C)
Relative vapor density	: 4,5
Relative density	: 0,8 - 0,88
Density	: No data available
Solubility(ies)	
Water solubility	: insoluble
Partition coefficient: n-octanol/water	: No data available
Autoignition temperature	: No data available
Decomposition temperature	: No data available
Viscosity	
Viscosity, kinematic	: 1,3 - 4,1 cSt (40 °C)

SECTION 10. STABILITY AND REACTIVITY

Reactivity	: Stable at normal ambient temperature and pressure.
Chemical stability	: Stable under normal conditions.
Possibility of hazardous reactions	: Hazardous polymerization does not occur.
Conditions to avoid	: Extremes of temperature and direct sunlight.
Incompatible materials	: Reactive with oxidising agents and acids.
Hazardous decomposition products	: May release COx, NOx, SOx, smoke and irritating vapours when heated to decomposition.

SECTION 11. TOXICOLOGICAL INFORMATION

Information on likely routes of exposure

Eye contact
Ingestion

SAFETY DATA SHEET



DIESEL FUEL

SDS Number: 000003000395

Version: 6.4

Revision Date: 2023/01/03

Print Date: 2023/01/04

Inhalation
Skin contact

Acute toxicity

Product:

Acute oral toxicity : Remarks: Based on available data, the classification criteria are not met.

Acute inhalation toxicity : Acute toxicity estimate: 1,5 mg/L
Exposure time: 4 h
Test atmosphere: dust/mist
Method: Calculation method
Remarks: Harmful if inhaled.

Acute dermal toxicity :

Components:

Kerosine (petroleum), hydrodesulfurized; Kerosine ?unspecified:

Acute oral toxicity : LD50 (Rat): > 5.000 mg/kg

Acute dermal toxicity : LD50 (Rabbit): > 2.000 mg/kg

Kerosine (petroleum); Straight run kerosine:

Acute oral toxicity : LD50 (Rat): > 5.000 mg/kg

Acute inhalation toxicity : LC50 (Rat): > 5 mg/l
Exposure time: 4 h
Test atmosphere: dust/mist

Acute dermal toxicity : LD50 (Rabbit): > 2.000 mg/kg

Fuels, diesel; Gasoil ?unspecified:

Acute oral toxicity : LD50 (Rat): 7.500 mg/kg

Acute inhalation toxicity : LC50 (Rat): 4,1 mg/l
Exposure time: 4 h
Test atmosphere: vapor

Acute dermal toxicity : LD50 (Mouse): 24.500 mg/kg

Skin corrosion/irritation

Product:

Result :
Remarks : Causes skin irritation.

SAFETY DATA SHEET



DIESEL FUEL

SDS Number: 000003000395

Version: 6.4

Revision Date: 2023/01/03

Print Date: 2023/01/04

Serious eye damage/eye irritation

Product:

Result :
Remarks : Based on available data, the classification criteria are not met.

Respiratory or skin sensitization

Product:

Result :
Remarks : Based on available data, the classification criteria are not met.

Germ cell mutagenicity

Product:

Carcinogenicity

Product:

Reproductive toxicity

Product:

STOT-single exposure

Product:

Target Organs : Central nervous system
Assessment :
Remarks : May cause drowsiness or dizziness.

STOT-repeated exposure

Product:

Target Organs : Liver, thymus, Bone
Remarks : May cause damage to organs through prolonged or repeated exposure.

Aspiration toxicity

Product:

SECTION 12. ECOLOGICAL INFORMATION

Ecotoxicity

Product:

Toxicity to fish :
Remarks: No data available

SAFETY DATA SHEET



DIESEL FUEL

SDS Number: 000003000395

Version: 6.4

Revision Date: 2023/01/03

Print Date: 2023/01/04

Toxicity to daphnia and other :
aquatic invertebrates Remarks: No data available

Toxicity to algae/aquatic :
plants Remarks: No data available

Toxicity to microorganisms : Remarks: No data available

Persistence and degradability

Product:

Biodegradability : Remarks: No data available

Bioaccumulative potential

No data available

Mobility in soil

No data available

Other adverse effects

No data available

SECTION 13. DISPOSAL CONSIDERATIONS

Disposal methods

Waste from residues : The product should not be allowed to enter drains, water courses or the soil.
Offer surplus and non-recyclable solutions to a licensed disposal company.
Waste must be classified and labeled prior to recycling or disposal.
Send to a licensed waste management company.
Dispose of as hazardous waste in compliance with local and national regulations.
Dispose of product residue in accordance with the instructions of the person responsible for waste disposal.

Contaminated packaging : Contact local or business unit authorities for guidance on disposal of product.

SECTION 14. TRANSPORT INFORMATION

International Regulations

IATA-DGR

UN/ID No. : UN 1202
Proper shipping name : DIESEL FUEL
Class : 3

SAFETY DATA SHEET



DIESEL FUEL

SDS Number: 000003000395

Version: 6.4

Revision Date: 2023/01/03

Print Date: 2023/01/04

Packing group : III
Labels : Flammable Liquids
Packing instruction (cargo aircraft) : 366

IMDG-Code

UN number : UN 1202
Proper shipping name : DIESEL FUEL

Class : 3
Packing group : III
Labels : 3
EmS Code : F-E, S-E
Marine pollutant : yes

Transport in bulk according to Annex II of MARPOL 73/78 and the IBC Code

Not applicable for product as supplied.

Domestic regulation

TDG

UN number : UN 1202
Proper shipping name : DIESEL FUEL

Class : 3
Packing group : III
Labels : 3
ERG Code : 128
Marine pollutant : yes

Special precautions for user

The transport classification(s) provided herein are for informational purposes only, and solely based upon the properties of the unpackaged material as it is described within this Safety Data Sheet. Transportation classifications may vary by mode of transportation, package sizes, and variations in regional or country regulations.

SECTION 15. REGULATORY INFORMATION

The ingredients of this product are reported in the following inventories:

DSL : On the inventory, or in compliance with the inventory

SECTION 16. OTHER INFORMATION

Full text of other abbreviations

AIIC - Australian Inventory of Industrial Chemicals; ANTT - National Agency for Transport by Land of Brazil; ASTM - American Society for the Testing of Materials; bw - Body weight; CMR - Carcinogen, Mutagen or Reproductive Toxicant; DIN - Standard of the German Institute for Standardisation; DSL - Domestic Substances List (Canada); ECx - Concentration associated with

SAFETY DATA SHEET



DIESEL FUEL

SDS Number: 000003000395

Version: 6.4

Revision Date: 2023/01/03

Print Date: 2023/01/04

x% response; ELx - Loading rate associated with x% response; EmS - Emergency Schedule; ENCS - Existing and New Chemical Substances (Japan); ErCx - Concentration associated with x% growth rate response; ERG - Emergency Response Guide; GHS - Globally Harmonized System; GLP - Good Laboratory Practice; IARC - International Agency for Research on Cancer; IATA - International Air Transport Association; IBC - International Code for the Construction and Equipment of Ships carrying Dangerous Chemicals in Bulk; IC50 - Half maximal inhibitory concentration; ICAO - International Civil Aviation Organization; IECSC - Inventory of Existing Chemical Substances in China; IMDG - International Maritime Dangerous Goods; IMO - International Maritime Organization; ISHL - Industrial Safety and Health Law (Japan); ISO - International Organisation for Standardization; KECI - Korea Existing Chemicals Inventory; LC50 - Lethal Concentration to 50 % of a test population; LD50 - Lethal Dose to 50% of a test population (Median Lethal Dose); MARPOL - International Convention for the Prevention of Pollution from Ships; n.o.s. - Not Otherwise Specified; Nch - Chilean Norm; NO(A)EC - No Observed (Adverse) Effect Concentration; NO(A)EL - No Observed (Adverse) Effect Level; NOELR - No Observable Effect Loading Rate; NOM - Official Mexican Norm; NTP - National Toxicology Program; NZIoC - New Zealand Inventory of Chemicals; OECD - Organization for Economic Co-operation and Development; OPPTS - Office of Chemical Safety and Pollution Prevention; PBT - Persistent, Bioaccumulative and Toxic substance; PICCS - Philippines Inventory of Chemicals and Chemical Substances; (Q)SAR - (Quantitative) Structure Activity Relationship; REACH - Regulation (EC) No 1907/2006 of the European Parliament and of the Council concerning the Registration, Evaluation, Authorisation and Restriction of Chemicals; SADT - Self-Accelerating Decomposition Temperature; SDS - Safety Data Sheet; TCSI - Taiwan Chemical Substance Inventory; TDG - Transportation of Dangerous Goods; TECI - Thailand Existing Chemicals Inventory; TSCA - Toxic Substances Control Act (United States); UN - United Nations; UNRTDG - United Nations Recommendations on the Transport of Dangerous Goods; vPvB - Very Persistent and Very Bioaccumulative; WHMIS - Workplace Hazardous Materials Information System

Revision Date : 2023/01/03

The information provided in this Safety Data Sheet is correct to the best of our knowledge, information and belief at the date of its publication. The information given is designed only as a guidance for safe handling, use, processing, storage, transportation, disposal and release and is not to be considered a warranty or quality specification. The information relates only to the specific material designated and may not be valid for such material used in combination with any other materials or in any process, unless specified in the text.

CA / EN

SAFETY DATA SHEET



GASOLINE, UNLEADED

SDS Number: 000003000644

Version: 4.0

Revision Date: 2023/04/19

Print Date: 2023/04/20

SECTION 1. IDENTIFICATION

Product name : GASOLINE, UNLEADED

Product code : 11949, 11000, 10999, 10998, 10995, 10993, 10991, 10990, 10989, 10988, 10987, 10474, 10473, 10461, 10455, 10111, 10108, 10097, 10096, 10040, 10039

Other means of identification : TN-PE-TM15-X00-1499; LVB87, Regular, Unleaded Gasoline (US Grade), Mid-Grade, Plus, Super, WinterGas, SummerGas, Supreme, SuperClean, SuperClean WinterGas, RegularClean, PlusClean, Premium, marked or dyed gasoline, TQRUL, transitional quality regular unleaded, BOB, Blendstock for Oxygenate Blending, Conventional Gasoline, RUL, MUL, SUL, PUL, Additive Denaturant

Manufacturer or supplier's details

Company name of supplier : Petro-Canada
Address : P.O. Box 2844, 150 - 6th Avenue South-West
Calgary, Alberta T2P 3E3
Canada, Telephone: 1-866-786-2671

Emergency telephone : CHEMTREC: 1-800-424-9300 (toll free) or +1 703-527-3887;
Suncor Energy: +1 403-296-3000

Recommended use of the chemical and restrictions on use

Recommended use : Unleaded gasoline is used in spark ignition engines including motor vehicles, inboard and outboard boat engines, small engines such as chain saws and lawn mowers, and recreational vehicles.

SECTION 2. HAZARDS IDENTIFICATION

GHS classification in accordance with the Hazardous Products Regulations

Flammable liquids : Category 1

Skin irritation : Category 2

Germ cell mutagenicity : Category 1B

Carcinogenicity : Category 1A

Reproductive toxicity : Category 2

SAFETY DATA SHEET



GASOLINE, UNLEADED

SDS Number: 000003000644

Version: 4.0

Revision Date: 2023/04/19

Print Date: 2023/04/20

Specific target organ toxicity : Category 3 (Central nervous system)
- single exposure

Specific target organ toxicity : Category 1
- repeated exposure

Aspiration hazard : Category 1

GHS label elements

Hazard pictograms



Signal Word : Danger

Hazard Statements : H224 Extremely flammable liquid and vapor.
H304 May be fatal if swallowed and enters airways.
H315 Causes skin irritation.
H336 May cause drowsiness or dizziness.
H340 May cause genetic defects.
H350 May cause cancer.
H361 Suspected of damaging fertility or the unborn child.
H372 Causes damage to organs through prolonged or repeated exposure.

Precautionary Statements : **Prevention:**
P201 Obtain special instructions before use.
P202 Do not handle until all safety precautions have been read and understood.
P210 Keep away from heat, hot surfaces, sparks, open flames and other ignition sources. No smoking.
P233 Keep container tightly closed.
P240 Ground and bond container and receiving equipment.
P241 Use explosion-proof electrical/ ventilating/ lighting/ equipment.
P242 Use non-sparking tools.
P243 Take action to prevent static discharges.
P260 Do not breathe mist or vapors.
P264 Wash skin thoroughly after handling.
P270 Do not eat, drink or smoke when using this product.
P271 Use only outdoors or in a well-ventilated area.
P280 Wear protective gloves/ protective clothing/ eye protection/ face protection.

Response:

P301 + P310 IF SWALLOWED: Immediately call a POISON CENTER/ doctor.
P303 + P361 + P353 IF ON SKIN (or hair): Take off immediately

SAFETY DATA SHEET



GASOLINE, UNLEADED

SDS Number: 000003000644

Version: 4.0

Revision Date: 2023/04/19

Print Date: 2023/04/20

all contaminated clothing. Rinse skin with water.
P304 + P340 + P312 IF INHALED: Remove person to fresh air and keep comfortable for breathing. Call a POISON CENTER/ doctor if you feel unwell.
P308 + P313 IF exposed or concerned: Get medical advice/ attention.
P331 Do NOT induce vomiting.
P332 + P313 If skin irritation occurs: Get medical advice/ attention.
P362 + P364 Take off contaminated clothing and wash it before reuse.
P370 + P378 In case of fire: Use dry sand, dry chemical or alcohol-resistant foam to extinguish.

Storage:

P403 + P233 Store in a well-ventilated place. Keep container tightly closed.
P403 + P235 Store in a well-ventilated place. Keep cool.
P405 Store locked up.

Disposal:

P501 Dispose of contents/ container to an approved waste disposal plant.

Other hazards

None known.

SECTION 3. COMPOSITION/INFORMATION ON INGREDIENTS

Substance / Mixture : Mixture

Components

Chemical name	Common Name/Synonym	CAS-No.	Concentration (% w/w)
Gasoline; Low boiling point naphtha - unspecified	Gasoline; Low boiling point naphtha - unspecified	86290-81-5	85 - 100
toluene	toluene	108-88-3	0 - 40
benzene	benzene	71-43-2	0.006 - 1.5
ethanol	ethanol	64-17-5	0 - 0.3
methanol	methanol	67-56-1	0 - 0.08

SECTION 4. FIRST AID MEASURES

If inhaled : Move to fresh air.
Artificial respiration and/or oxygen may be necessary.
Seek medical advice.

In case of skin contact : In case of contact, immediately flush skin with plenty of water

SAFETY DATA SHEET



GASOLINE, UNLEADED

SDS Number: 000003000644

Version: 4.0

Revision Date: 2023/04/19

Print Date: 2023/04/20

		for at least 15 minutes while removing contaminated clothing and shoes. Wash skin thoroughly with soap and water or use recognized skin cleanser. Wash clothing before reuse. Seek medical advice.
In case of eye contact	:	Remove contact lenses. Rinse immediately with plenty of water, also under the eyelids, for at least 15 minutes. Obtain medical attention.
If swallowed	:	Rinse mouth with water. DO NOT induce vomiting unless directed to do so by a physician or poison control center. Never give anything by mouth to an unconscious person. Seek medical advice.
Most important symptoms and effects, both acute and delayed	:	Respiratory, skin and eye irritation; nausea; cancer. Inhalation may cause central nervous system effects. Ingestion may cause gastrointestinal irritation, nausea, vomiting and diarrhea. Chronic exposure to benzene may result in increased risk of leukemia and other blood disorders.
Indication of immediate medical attention and special treatment needed, if necessary	:	Treat symptomatically. Contact poison treatment specialist immediately if large quantities have been ingested or inhaled.

SECTION 5. FIRE-FIGHTING MEASURES

Suitable extinguishing media	:	Dry chemical Carbon dioxide (CO ₂) Water fog. Foam
Unsuitable extinguishing media	:	Do NOT use water jet.
Specific hazards during fire fighting	:	Cool closed containers exposed to fire with water spray.
Hazardous combustion products	:	Carbon oxides (CO, CO ₂), nitrogen oxides (NO _x), polynuclear aromatic hydrocarbons, phenols, aldehydes, ketones, smoke and irritating vapours as products of incomplete combustion.
Further information	:	Prevent fire extinguishing water from contaminating surface water or the ground water system.
Special protective equipment	:	Wear self-contained breathing apparatus and full protective

SAFETY DATA SHEET



GASOLINE, UNLEADED

SDS Number: 000003000644

Version: 4.0

Revision Date: 2023/04/19

Print Date: 2023/04/20

for fire-fighters

wear.
Wear a positive-pressure supplied-air respirator with full face-piece.

SECTION 6. ACCIDENTAL RELEASE MEASURES

- Personal precautions, protective equipment and emergency procedures : For personal protection see section 8.
Ensure adequate ventilation.
Evacuate personnel to safe areas.
Material can create slippery conditions.
Mark the contaminated area with signs and prevent access to unauthorized personnel.
Only qualified personnel equipped with suitable protective equipment may intervene.
- Environmental precautions : If the product contaminates rivers and lakes or drains inform respective authorities.
- Methods and materials for containment and cleaning up : Prevent further leakage or spillage if safe to do so.
Remove all sources of ignition.
Soak up with inert absorbent material.
Non-sparking tools should be used.
Ensure adequate ventilation.
Contact the proper local authorities.

SECTION 7. HANDLING AND STORAGE

- Advice on safe handling : For personal protection see section 8.
Smoking, eating and drinking should be prohibited in the application area.
Use only with adequate ventilation.
In case of insufficient ventilation, wear suitable respiratory equipment.
Avoid spark promoters. Ground/bond container and equipment. These alone may be insufficient to remove static electricity.
Avoid contact with skin, eyes and clothing.
Do not ingest.
Keep away from heat and sources of ignition.
Keep container closed when not in use.
- Conditions for safe storage : Store in original container.
Containers which are opened must be carefully resealed and kept upright to prevent leakage.
Keep in a dry, cool and well-ventilated place.
Keep in properly labeled containers.
To maintain product quality, do not store in heat or direct sunlight.

SAFETY DATA SHEET



GASOLINE, UNLEADED

SDS Number: 000003000644

Version: 4.0

Revision Date: 2023/04/19

Print Date: 2023/04/20

SECTION 8. EXPOSURE CONTROLS/PERSONAL PROTECTION

Ingredients with workplace control parameters

Components	CAS-No.	Value type (Form of exposure)	Control parameters / Permissible concentration	Basis
Gasoline; Low boiling point naphtha -unspecified	86290-81-5	TWA	300 ppm	CA AB OEL
		STEL	500 ppm	CA AB OEL
		TWA	300 ppm	CA BC OEL
		STEL	500 ppm	CA BC OEL
		TWA	300 ppm	ACGIH
ethanol	64-17-5	STEL	500 ppm	ACGIH
		STEL	1,000 ppm	CA BC OEL
		STEV	1,000 ppm	CA QC OEL
		TWA	300 ppm	CA AB OEL
		STEL	500 ppm	CA AB OEL
methanol	67-56-1	STEL	1,000 ppm	ACGIH
		TWA	200 ppm	CA BC OEL
		STEL	250 ppm	CA BC OEL
		TWA	200 ppm	CA AB OEL
		STEL	250 ppm	CA AB OEL
toluene	108-88-3	TWA	200 ppm	ACGIH
		STEL	250 ppm	ACGIH
		TWA	20 ppm	CA BC OEL
		TWAEV	20 ppm	CA QC OEL
		TWA	50 ppm	CA AB OEL
benzene	71-43-2	TWA	20 ppm	ACGIH
		TWA	0.5 ppm	CA BC OEL
		STEL	2.5 ppm	CA BC OEL
		TWA	0.5 ppm	CA ON OEL
		STEL	2.5 ppm	CA ON OEL
		TWAEV	0.5 ppm	CA QC OEL
		STEV	2.5 ppm	CA QC OEL
		TWA	300 ppm	CA AB OEL
		STEL	500 ppm	CA AB OEL
		TWA	0.5 ppm	ACGIH
		STEL	2.5 ppm	ACGIH

Engineering measures : Adequate ventilation to ensure that Occupational Exposure Limits are not exceeded.
Use only in well-ventilated areas.
Ensure that eyewash station and safety shower are proximal to the work-station location.

Personal protective equipment

Respiratory protection : Concentration in air determines protection needed.
Use respiratory protection unless adequate local exhaust

SAFETY DATA SHEET



GASOLINE, UNLEADED

SDS Number: 000003000644

Version: 4.0

Revision Date: 2023/04/19

Print Date: 2023/04/20

ventilation is provided or exposure assessment demonstrates that exposures are within recommended exposure guidelines. Respirator selection must be based on known or anticipated exposure levels, the hazards of the product and the safe working limits of the selected respirator.

Filter type	: A NIOSH-approved air-purifying respirator with an organic vapour cartridge or canister may be permissible under certain circumstances where airborne concentrations are expected to exceed exposure limits. Protection provided by air-purifying respirators is limited. Use a positive-pressure, air-supplied respirator if there is any potential for uncontrolled release, exposure levels are unknown, or any other circumstances where air-purifying respirators may not provide adequate protection.
Hand protection Material	: polyvinyl alcohol (PVA), Viton(R). Consult your PPE provider for breakthrough times and the specific glove that is best for you based on your use patterns. It should be realized that eventually any material regardless of their imperviousness, will get permeated by chemicals. Therefore, protective gloves should be regularly checked for wear and tear. At the first signs of hardening and cracks, they should be changed.
Remarks	: Chemical-resistant, impervious gloves complying with an approved standard should be worn at all times when handling chemical products if a risk assessment indicates this is necessary.
Eye protection	: Wear face-shield and protective suit for abnormal processing problems.
Skin and body protection	: Choose body protection in relation to its type, to the concentration and amount of dangerous substances, and to the specific work-place.
Protective measures	: Wash contaminated clothing before re-use.
Hygiene measures	: Remove and wash contaminated clothing and gloves, including the inside, before re-use. Wash face, hands and any exposed skin thoroughly after handling.

SECTION 9. PHYSICAL AND CHEMICAL PROPERTIES

Appearance	: Clear liquid.
Color	: Clear to slightly yellow or green, undyed liquid. May be dyed red for taxation purposes.

SAFETY DATA SHEET



GASOLINE, UNLEADED

SDS Number: 000003000644

Version: 4.0

Revision Date: 2023/04/19

Print Date: 2023/04/20

Odor	:	Gasoline
Odor Threshold	:	No data available
pH	:	No data available
Melting point/freezing point	:	No data available
Initial boiling point and boiling range	:	25 - 225 °C
Flash point	:	-50 - -38 °C
		Method: Tagliabue.
Evaporation rate	:	No data available
Flammability (solid, gas)	:	not applicable
Self-ignition	:	257 °C
Upper explosion limit / Upper flammability limit	:	7.6 %(V)
Lower explosion limit / Lower flammability limit	:	1.3 %(V)
Vapor pressure	:	< 802.5 mmHg (20 °C)
Relative vapor density	:	3
Relative density	:	0.685 - 0.8
Density	:	No data available
Solubility(ies)		
Water solubility	:	insoluble
Partition coefficient: n-octanol/water	:	No data available
Autoignition temperature	:	No data available
Decomposition temperature	:	No data available
Viscosity		
Viscosity, kinematic	:	No data available

SAFETY DATA SHEET



GASOLINE, UNLEADED

SDS Number: 000003000644

Version: 4.0

Revision Date: 2023/04/19

Print Date: 2023/04/20

SECTION 10. STABILITY AND REACTIVITY

Reactivity	: No dangerous reaction known under conditions of normal use.
Chemical stability	: Stable under normal conditions.
Possibility of hazardous reactions	: Hazardous polymerization does not occur.
Conditions to avoid	: Extremes of temperature and direct sunlight.
Incompatible materials	: Reactive with oxidising agents, acids and interhalogens.
Hazardous decomposition products	: May release COx, NOx, phenols, polycyclic aromatic hydrocarbons, aldehydes, ketones, smoke and irritating vapours when heated to decomposition.

SECTION 11. TOXICOLOGICAL INFORMATION

Information on likely routes of exposure

Eye contact
Ingestion
Inhalation
Skin contact

Acute toxicity

Product:

Acute oral toxicity	: Acute toxicity estimate: > 2,000 mg/kg Method: Calculation method Remarks: Based on available data, the classification criteria are not met.
Acute inhalation toxicity	: Acute toxicity estimate: > 20 mg/L Exposure time: 4 h Test atmosphere: vapor Method: Calculation method Remarks: Based on available data, the classification criteria are not met.
Acute dermal toxicity	: Acute toxicity estimate: > 2,000 mg/kg Method: Calculation method Remarks: Based on available data, the classification criteria are not met.

Components:

Gasoline; Low boiling point naphtha -unspecified:

SAFETY DATA SHEET



GASOLINE, UNLEADED

SDS Number: 000003000644

Version: 4.0

Revision Date: 2023/04/19

Print Date: 2023/04/20

Acute oral toxicity : LD50 (Rat): 13,600 mg/kg
Acute dermal toxicity : LD50 (Rabbit): > 3,750 mg/kg

toluene:

Acute oral toxicity : LD50 (Rat): 5,580 mg/kg
Acute inhalation toxicity : LC50 (Rat): > 20 mg/l
Exposure time: 4 h
Test atmosphere: vapor
Acute dermal toxicity : LD50 (Rabbit): 12,125 mg/kg

benzene:

Acute oral toxicity : LD50 (Rat): 2,990 mg/kg
Acute inhalation toxicity : LC50 (Rat): 13700 ppm
Exposure time: 4 h
Test atmosphere: vapor
Acute dermal toxicity : LD50 (Rabbit): > 8,240 mg/kg

ethanol:

Acute oral toxicity : LD50 (Rat): 7,060 mg/kg
Acute inhalation toxicity : LC50 (Rat): > 32380 ppm
Exposure time: 4 h
Test atmosphere: vapor

methanol:

Acute oral toxicity : LD50 (Rat): 5,600 mg/kg
Acute dermal toxicity : LD50 (Rabbit): 15,800 mg/kg

Skin corrosion/irritation

Causes skin irritation.

Serious eye damage/eye irritation

Based on available data, the classification criteria are not met.

Respiratory or skin sensitization

Skin sensitization

Based on available data, the classification criteria are not met.

Respiratory sensitization

Based on available data, the classification criteria are not met.

SAFETY DATA SHEET



GASOLINE, UNLEADED

SDS Number: 000003000644

Version: 4.0

Revision Date: 2023/04/19

Print Date: 2023/04/20

Germ cell mutagenicity

May cause genetic defects.

Carcinogenicity

May cause cancer.

Reproductive toxicity

Suspected of damaging fertility or the unborn child.

STOT-single exposure

May cause drowsiness or dizziness.

Product:

Target Organs : Central nervous system

STOT-repeated exposure

Causes damage to organs through prolonged or repeated exposure.

Product:

Aspiration toxicity

May be fatal if swallowed and enters airways.

SECTION 12. ECOLOGICAL INFORMATION

Ecotoxicity

Product:

Toxicity to fish : Remarks: No data available

Toxicity to daphnia and other aquatic invertebrates : Remarks: No data available

Toxicity to algae/aquatic plants : Remarks: No data available

Toxicity to microorganisms : Remarks: No data available

Persistence and degradability

Product:

Biodegradability : Remarks: No data available

Bioaccumulative potential

No data available

Mobility in soil

No data available

SAFETY DATA SHEET



GASOLINE, UNLEADED

SDS Number: 000003000644

Version: 4.0

Revision Date: 2023/04/19

Print Date: 2023/04/20

Other adverse effects

No data available

SECTION 13. DISPOSAL CONSIDERATIONS

Disposal methods

- Waste from residues : The product should not be allowed to enter drains, water courses or the soil.
Offer surplus and non-recyclable solutions to a licensed disposal company.
Waste must be classified and labeled prior to recycling or disposal.
Send to a licensed waste management company.
Dispose of as hazardous waste in compliance with local and national regulations.
Dispose of product residue in accordance with the instructions of the person responsible for waste disposal.
- Contaminated packaging : Contact local or business unit authorities for guidance on disposal of product.

SECTION 14. TRANSPORT INFORMATION

International Regulations

IATA-DGR

- UN/ID No. : UN 1203
Proper shipping name : Gasoline
Class : 3
Packing group : II
Labels : Flammable Liquids
Packing instruction (cargo aircraft) : 364

IMDG-Code

- UN number : UN 1203
Proper shipping name : GASOLINE

Class : 3
Packing group : II
Labels : 3
EmS Code : F-E, S-E
Marine pollutant : yes

Transport in bulk according to Annex II of MARPOL 73/78 and the IBC Code

Not applicable for product as supplied.

Domestic regulation

TDG

- UN number : UN 1203

SAFETY DATA SHEET



GASOLINE, UNLEADED

SDS Number: 000003000644

Version: 4.0

Revision Date: 2023/04/19

Print Date: 2023/04/20

Proper shipping name : GASOLINE

Class : 3
Packing group : II
Labels : 3
ERG Code : 128
Marine pollutant : yes

Special precautions for user

The transport classification(s) provided herein are for informational purposes only, and solely based upon the properties of the unpackaged material as it is described within this Safety Data Sheet. Transportation classifications may vary by mode of transportation, package sizes, and variations in regional or country regulations.

SECTION 15. REGULATORY INFORMATION

NPRI Components : toluene
benzene
ethanol
methanol
xylene
Naphtha (petroleum), hydrotreated heavy; Low boiling point
hydrogen treated naphtha
Ethylbenzene
Solvent naphtha (petroleum), heavy arom.; Kerosine — unspecified
naphthalene
1,2,4-trimethylbenzene

The ingredients of this product are reported in the following inventories:

DSL : All components of this product are on the Canadian DSL

Canadian lists

No substances are subject to a Significant New Activity Notification.

SECTION 16. OTHER INFORMATION

Full text of other abbreviations

ACGIH : USA. ACGIH Threshold Limit Values (TLV)
CA AB OEL : Canada. Alberta, Occupational Health and Safety Code (table 2: OEL)
CA BC OEL : Canada. British Columbia OEL
CA ON OEL : Ontario Table of Occupational Exposure Limits made under the Occupational Health and Safety Act.
CA QC OEL : Québec. Regulation respecting occupational health and safety, Schedule 1, Part 1: Permissible exposure values for airborne contaminants
ACGIH / TWA : 8-hour, time-weighted average

SAFETY DATA SHEET



GASOLINE, UNLEADED

SDS Number: 000003000644

Version: 4.0

Revision Date: 2023/04/19

Print Date: 2023/04/20

ACGIH / STEL	: Short-term exposure limit
CA AB OEL / STEL	: Short term exposure limit
CA AB OEL / TWA	: Time weighted average
CA AB OEL / TWA	: 8-hour Occupational exposure limit
CA AB OEL / STEL	: 15-minute occupational exposure limit
CA BC OEL / TWA	: 8-hour time weighted average
CA BC OEL / STEL	: short-term exposure limit
CA ON OEL / TWA	: Time-Weighted Average Limit (TWA)
CA ON OEL / STEL	: Short-Term Exposure Limit (STEL)
CA QC OEL / TWAEV	: Time-weighted average exposure value
CA QC OEL / STEV	: Short-term exposure value

AIIIC - Australian Inventory of Industrial Chemicals; ANTT - National Agency for Transport by Land of Brazil; ASTM - American Society for the Testing of Materials; bw - Body weight; CMR - Carcinogen, Mutagen or Reproductive Toxicant; DIN - Standard of the German Institute for Standardisation; DSL - Domestic Substances List (Canada); ECx - Concentration associated with x% response; ELx - Loading rate associated with x% response; EmS - Emergency Schedule; ENCS - Existing and New Chemical Substances (Japan); ErCx - Concentration associated with x% growth rate response; ERG - Emergency Response Guide; GHS - Globally Harmonized System; GLP - Good Laboratory Practice; IARC - International Agency for Research on Cancer; IATA - International Air Transport Association; IBC - International Code for the Construction and Equipment of Ships carrying Dangerous Chemicals in Bulk; IC50 - Half maximal inhibitory concentration; ICAO - International Civil Aviation Organization; IECSC - Inventory of Existing Chemical Substances in China; IMDG - International Maritime Dangerous Goods; IMO - International Maritime Organization; ISHL - Industrial Safety and Health Law (Japan); ISO - International Organisation for Standardization; KECI - Korea Existing Chemicals Inventory; LC50 - Lethal Concentration to 50 % of a test population; LD50 - Lethal Dose to 50% of a test population (Median Lethal Dose); MARPOL - International Convention for the Prevention of Pollution from Ships; n.o.s. - Not Otherwise Specified; Nch - Chilean Norm; NO(A)EC - No Observed (Adverse) Effect Concentration; NO(A)EL - No Observed (Adverse) Effect Level; NOELR - No Observable Effect Loading Rate; NOM - Official Mexican Norm; NTP - National Toxicology Program; NZIoC - New Zealand Inventory of Chemicals; OECD - Organization for Economic Co-operation and Development; OPPTS - Office of Chemical Safety and Pollution Prevention; PBT - Persistent, Bioaccumulative and Toxic substance; PICCS - Philippines Inventory of Chemicals and Chemical Substances; (Q)SAR - (Quantitative) Structure Activity Relationship; REACH - Regulation (EC) No 1907/2006 of the European Parliament and of the Council concerning the Registration, Evaluation, Authorisation and Restriction of Chemicals; SADT - Self-Accelerating Decomposition Temperature; SDS - Safety Data Sheet; TCSI - Taiwan Chemical Substance Inventory; TDG - Transportation of Dangerous Goods; TECI - Thailand Existing Chemicals Inventory; TSCA - Toxic Substances Control Act (United States); UN - United Nations; UNRTDG - United Nations Recommendations on the Transport of Dangerous Goods; vPvB - Very Persistent and Very Bioaccumulative; WHMIS - Workplace Hazardous Materials Information System

Revision Date : 2023/04/19

The information provided in this Safety Data Sheet is correct to the best of our knowledge, information and belief at the date of its publication. The information given is designed only as a guidance for safe handling, use, processing, storage, transportation, disposal and release and is not to be considered a warranty or quality specification. The information relates only to the specific

SAFETY DATA SHEET



GASOLINE, UNLEADED

SDS Number: 000003000644

Version: 4.0

Revision Date: 2023/04/19

Print Date: 2023/04/20

material designated and may not be valid for such material used in combination with any other materials or in any process, unless specified in the text.

CA / EN

Section 1: IDENTIFICATION

Product Name: Propane

Synonyms: LPG (Liquefied Petroleum Gas); LP-Gas.

Product Use: Propane is commonly used as a fuel for heating, cooking, automobiles, forklift trucks, crop drying and welding and cutting operations. Propane is used in industry as a refrigerant, solvent and as a chemical feedstock.

Restrictions on Use: Not available.

Manufacturer/Supplier: Superior Propane
Suite 400, 6750 Century Avenue
Mississauga, ON L5N 2V8

Phone Number: 1-877-873-7467

Emergency Phone: CANUTEC 1-888-CAN-UTEC (226-8832) or 613-996-6666 or *666 on a cellular phone

Date of Preparation of SDS: September 17, 2021

Section 2: HAZARD(S) IDENTIFICATION**GHS INFORMATION**

Classification: Flammable Gases, Category 1
Gases Under Pressure - Compressed Gas
Simple Asphyxiant, Category 1

LABEL ELEMENTS**Hazard****Pictogram(s):****Signal Word:** Danger

Hazard Statements: Extremely flammable gas.
Contains gas under pressure; may explode if heated.
May displace oxygen and cause rapid suffocation.

Precautionary Statements

Prevention: Keep away from heat, hot surfaces, sparks, open flames and other ignition sources. No smoking.

Response: Leaking gas fire: Do not extinguish unless leak can be stopped safely.
Eliminate all ignition sources if safe to do so.

Storage: Store in a well ventilated place.

Disposal: Not applicable.

Hazards Not Otherwise Classified: Not applicable.

Ingredients with Unknown Toxicity: None.

This material is considered hazardous by the OSHA Hazard Communication Standard, (29 CFR 1910.1200). This material is considered hazardous by the Hazardous Products Regulations.

Section 3: COMPOSITION / INFORMATION ON INGREDIENTS

Hazardous Ingredient(s)	Common name / Synonyms	CAS No.	% vol./vol.
Propane	Not available.	74-98-6	90 - 99
Ethane	Not available.	74-84-0	0 - 5
1-Propene	Propylene	115-07-1	0 - 5
Butane	Not available.	106-97-8	0 - 2.5

Section 4: FIRST-AID MEASURES

Inhalation:	<p>Call a poison center or doctor if you feel unwell.</p> <p>Acute and delayed symptoms and effects: May displace oxygen and cause rapid suffocation. Central nervous system depression can occur if product is present in concentrations that will reduce the oxygen content of air below 18 % (vol). Symptoms may include headache, lightheadedness, drowsiness, disorientation, vomiting and seizures. Unconsciousness and death may occur with severe oxygen deprivation. May cause respiratory irritation. Signs/symptoms may include cough, sneezing, nasal discharge, headache, hoarseness, and nose and throat pain.</p>
Eye Contact:	<p>Rinse cautiously with water for at least 15 minutes. Remove contact lenses, if needed. Continue rinsing. Immediately call a poison center or doctor.</p> <p>Acute and delayed symptoms and effects: Contact with rapidly expanding or liquefied gas may cause irritation and/or frostbite. The pain after contact with liquid can quickly subside. Permanent eye damage or blindness could result.</p>
Skin Contact:	<p>Contact with rapidly expanding or liquefied gas may cause irritation and/or frostbite. If on skin: Wash with plenty of water. Get immediate medical advice/attention. Thaw frosted parts with lukewarm water. Do not rub affected area. Remove non-adhering contaminated clothing. Do not remove adherent material or clothing.</p> <p>Acute and delayed symptoms and effects: Contact with rapidly expanding or liquefied gas may cause irritation and/or frostbite. Symptoms of frostbite include change in skin colour to white or grayish-yellow. The pain after contact with liquid can quickly subside.</p>
Ingestion:	<p>Not a normal route of exposure.</p> <p>Acute and delayed symptoms and effects: Not a normal route of exposure.</p>
General Advice:	<p>In case of accident or if you feel unwell, seek medical advice immediately (show the label or SDS where possible).</p>
Note to Physicians:	<p>Symptoms may not appear immediately.</p>

Section 5: FIRE-FIGHTING MEASURES**FLAMMABILITY AND EXPLOSION INFORMATION**

Extremely flammable gas. Contains gas under pressure; may explode if heated. Will be easily ignited by heat, sparks or flames. Will form explosive mixtures with air. Vapors from liquefied gas are initially heavier than air and spread along ground. Vapors may travel to source of ignition and flash back. Cylinders exposed to fire may vent and release flammable gas through pressure relief devices. Containers may explode when heated. Ruptured cylinders may rocket. **DO NOT EXTINGUISH A LEAKING GAS FIRE UNLESS LEAK CAN BE STOPPED.**

If a tank, rail car or tank truck is involved in a fire, ISOLATE for 1600 meters (1 mile) in all directions; also, consider initial evacuation for 1600 meters (1 mile) in all directions.

Fire involving Tanks: Fight fire from maximum distance or use unmanned hose holders or monitor nozzles. Cool containers with flooding quantities of water until well after fire is out. Do not direct water at source of leak or safety devices; icing may occur. Withdraw immediately in case of rising sound from venting safety devices or discolouration of tank. **ALWAYS** stay away from tanks engulfed in fire. For massive fire, use unmanned hose holders or monitor nozzles; if this is impossible, withdraw from area and let fire burn.

Sensitivity to Mechanical Impact: This material is not sensitive to mechanical impact.

Sensitivity to Static Discharge: This material is sensitive to static discharge.

MEANS OF EXTINCTION

Suitable Extinguishing Media: Small Fire: Dry chemical or CO₂.

Large Fire: Water spray or fog. Move containers from fire area if you can do it without risk.

Unsuitable Extinguishing Media: Not available.

Products of Combustion: Oxides of carbon.

Protection of Firefighters: Leaking gas fire: Do not extinguish, unless leak can be stopped safely. Eliminate all ignition sources if safe to do so. Vapors may cause dizziness or asphyxiation without warning. Some may be irritating if inhaled at high concentrations. Contact with gas or liquefied gas may cause burns, severe injury and/or frostbite. Fire may produce irritating and/or toxic gases. Wear positive pressure self-contained breathing apparatus (SCBA). Structural firefighters' protective clothing will only provide limited protection. Always wear thermal protective clothing when handling refrigerated/cryogenic liquids.

Section 6: ACCIDENTAL RELEASE MEASURES

Emergency Procedures: As an immediate precautionary measure, isolate spill or leak area for at least 100 meters (330 feet) in all directions. Keep unauthorized personnel away. Stay upwind. Many gases are heavier than air and will spread along ground and collect in low or confined areas (sewers, basements, tanks). Keep out of low areas. **ELIMINATE** all ignition sources (no smoking, flares, sparks or flames in immediate area). All equipment used when handling the product must be grounded.

Personal Precautions:	Do not touch or walk through spilled material. Use personal protection recommended in Section 8.
Environmental Precautions:	Not normally required.
Methods for Containment:	Stop leak if you can do it without risk. If possible, turn leaking containers so that gas escapes rather than liquid. Use water spray to reduce vapors or divert vapor cloud drift. Avoid allowing water runoff to contact spilled material. Do not direct water at spill or source of leak.
Methods for Clean-Up:	Prevent spreading of vapors through sewers, ventilation systems and confined areas. Isolate area until gas has dispersed. CAUTION: When in contact with refrigerated/cryogenic liquids, many materials become brittle and are likely to break without warning.
Other Information:	See Section 13 for disposal considerations.

Section 7: HANDLING AND STORAGE**Handling:**

Avoid breathing gas. Keep away from heat, hot surfaces, sparks, open flames and other ignition sources. No smoking. Pressurized container: Do not pierce or burn, even after use. See Section 8 for information on Personal Protective Equipment.

Storage:

Store in a well-ventilated place. Store away from incompatible materials. See Section 10 for information on Incompatible Materials. Keep out of the reach of children.

Section 8: EXPOSURE CONTROLS / PERSONAL PROTECTION**Exposure Guidelines
Component**

Propane [CAS No. 74-98-6]

ACGIH: Simple asphyxiant; Explosion hazard

OSHA: 1000 ppm (TWA), 1800 mg/m³ (TWA);

Ethane [CAS No. 74-84-0]

ACGIH: Simple asphyxiant; Explosion hazard

OSHA: No PEL established.

Propylene [CAS No. 115-07-1]

ACGIH: 500 ppm (TWA); A4 (2005)

OSHA: No PEL established.

Butane [CAS No. 106-97-8]

ACGIH: 1000 ppm (STEL); Explosion hazard (2012)

OSHA: 800 ppm (TWA) [Vacated];

PEL: Permissible Exposure Limit

TWA: Time-Weighted Average

C: Ceiling

Engineering Controls:

Use ventilation adequate to keep exposures (airborne levels of dust, fume, vapour, gas, etc.) below recommended exposure limits.

PERSONAL PROTECTIVE EQUIPMENT (PPE)



Eye/Face Protection:

Wear safety glasses. Use equipment for eye protection that meets the standards referenced by CSA Standard CAN/CSA-Z94.3 and OSHA regulations in 29 CFR 1910.133 for Personal Protective Equipment.

Hand Protection:

Wear insulated neoprene gloves. Consult manufacturer specifications for further information.

Skin and Body Protection:

Wear protective clothing.

Respiratory Protection:

If engineering controls and ventilation are not sufficient to control exposure to below the allowable limits then an appropriate NIOSH/MSHA approved air-purifying respirator that meets the requirements of CSA Standard CAN/CSA-Z94.4, or self-contained breathing apparatus must be used. Supplied air breathing apparatus must be used when oxygen concentrations are low or if airborne concentrations exceed the limits of the air-purifying respirators.

General Hygiene Considerations:

Handle according to established industrial hygiene and safety practices. Consult a competent industrial hygienist to determine hazard potential and/or the PPE manufacturers to ensure adequate protection

Section 9: PHYSICAL AND CHEMICAL PROPERTIES

Appearance:	Liquefied gas.
Colour:	Colourless.
Odour:	Odourless, unless odourized with ethyl mercaptan (skunky odour, similar to boiling cabbage).
Odour Threshold:	4800 ppm
Physical State:	Gas.
pH:	Not available.
Melting Point / Freezing Point:	-188 °C (-306.4 °F)
Initial Boiling Point:	-42.2 °C (-44 °F)
Boiling Point:	-42 °C (-43.6 °F)
Flash Point:	-103.4 °C (-154.1 °F) (Closed Cup)
Evaporation Rate:	Rapid.
Flammability (solid, gas):	Extremely flammable gas.

SAFETY DATA SHEET

Date of Preparation: September 17, 2021

Lower Flammability Limit:	2.1%
Upper Flammability Limit:	9.5%
Vapor Pressure:	1435 kPa (maximum) at 37.8 °C (100 °F)
Vapor Density:	1.52 (Air = 1)
Relative Density:	0.51 (Water = 1)
Solubilities:	Slight, 6.1% by volume @ 17.8°C (64 °F)
Partition Coefficient: n-Octanol/Water:	Not available.
Auto-ignition Temperature:	432 °C (809.6 °F)
Decomposition Temperature:	Not available.
Viscosity:	Not available.
Percent Volatile, wt. %:	Not available.
VOC content, wt. %:	Not available.
Density:	Not available.
Coefficient of Water/Oil Distribution:	Not available.

Section 10: STABILITY AND REACTIVITY

Reactivity:	Contact with incompatible materials. Sources of ignition. Exposure to heat.
Chemical Stability:	Stable under normal storage conditions.
Possibility of Hazardous Reactions:	Gas explodes spontaneously when mixed with chloride dioxide.
Conditions to Avoid:	Contact with incompatible materials. Sources of ignition. Exposure to heat.
Incompatible Materials:	Oxidizers. Chlorine dioxide.
Hazardous Decomposition Products:	Carbon dioxide. Carbon monoxide.

Section 11: TOXICOLOGICAL INFORMATION**EFFECTS OF ACUTE EXPOSURE****Product Toxicity**

Oral:	Not available.
Dermal:	Not available.
Inhalation:	Not available.

Component Toxicity

Component	CAS No.	LD ₅₀ oral	LD ₅₀ dermal	LC ₅₀
Propane	74-98-6	Not available.	Not available.	Not available.
Ethane	74-84-0	Not available.	Not available.	Not available.
Propylene	115-07-1	Not available.	Not available.	86000 mg/m ³ (rat); 4H
Butane	106-97-8	Not available.	Not available.	658000 mg/m ³ (rat); 4H

Likely Routes of Exposure: Eye contact. Skin contact. Inhalation.

Target Organs: Skin. Eyes. Respiratory system. Central nervous system.

Symptoms (including delayed and immediate effects)
Inhalation:

May displace oxygen and cause rapid suffocation. Central nervous system depression can occur if product is present in concentrations that will reduce the oxygen content of air below 18 % (vol). Symptoms may include headache, lightheadedness, drowsiness, disorientation, vomiting and seizures. Unconsciousness and death may occur with severe oxygen deprivation. May cause respiratory irritation. Signs/symptoms may include cough, sneezing, nasal discharge, headache, hoarseness, and nose and throat pain.

Eye: Contact with rapidly expanding or liquefied gas may cause irritation and/or frostbite. The pain after contact with liquid can quickly subside. Permanent eye damage or blindness could result.

Skin: Contact with rapidly expanding or liquefied gas may cause irritation and/or frostbite. Symptoms of frostbite include change in skin colour to white or grayish-yellow. The pain after contact with liquid can quickly subside.

Ingestion: Not a normal route of exposure.

Skin Sensitization: Not available.

Respiratory Sensitization: Not available.

Medical Conditions Not available.

Aggravated By Exposure:

EFFECTS OF CHRONIC EXPOSURE (from short and long-term exposure)

Target Organs: Skin. Eyes. Respiratory system. Central nervous system.

Chronic Effects: Not available.

Carcinogenicity: Product is not classified as a carcinogen. See Component Carcinogenicity table below for information on individual components.

Component Carcinogenicity

Component	ACGIH	IARC	NTP	OSHA	Prop 65
Propylene	A4	Group 3	Not listed.	Not listed.	Not listed.

Mutagenicity: Not available.

Reproductive Effects: Not available.

Developmental Effects

Teratogenicity: Not available.

Embryotoxicity: Not available.

Toxicologically Synergistic Materials: Not available.

Section 12: ECOLOGICAL INFORMATION

Ecotoxicity: Not available.

Persistence / Degradability: Not available.

Bioaccumulation / Accumulation: Not available.

Mobility in Environment: Not available.

Other Adverse Effects: Not available.

Section 13: DISPOSAL CONSIDERATIONS

Disposal Instructions: Disposal should be in accordance with applicable regional, national and local laws and regulations. Local regulations may be more stringent than regional or national requirements.

Section 14: TRANSPORT INFORMATION**U.S. Department of Transportation (DOT)****Proper Shipping Name:** UN1075, LIQUEFIED PETROLEUM GASES, 2.1**Class:** 2.1**UN Number:** UN1075**Packing Group:** Not applicable.**Label Code:****Canada Transportation of Dangerous Goods (TDG)****Proper Shipping Name:** UN1075, LIQUEFIED PETROLEUM GASES, 2.1**Class:** 2.1**UN Number:** UN1075**Packing Group:** Not applicable.**Label Code:****Section 15: REGULATORY INFORMATION****Chemical Inventories****US (TSCA)**

The components of this product are in compliance with the chemical notification requirements of TSCA.

**SAFETY DATA SHEET**

Propane

Date of Preparation: September 17, 2021

Canada (DSL)

The components of this product are in compliance with the chemical notification requirements of the NSN Regulations under CEPA, 1999.

Federal Regulations**United States**

This SDS has been prepared to meet the U.S. OSHA Hazard Communication Standard, 29 CFR 1910.1200.

SARA Title III

Component	Section 302 (EHS) TPQ (lbs.)	Section 304 EHS RQ (lbs.)	CERCLA RQ (lbs.)	Section 313	RCRA CODE	CAA 112(r) TQ (lbs.)
Propane	Not listed.	Not listed.	Not listed.	Not listed.	Not listed.	10000
Ethane	Not listed.	Not listed.	Not listed.	Not listed.	Not listed.	10000
Propylene	Not listed.	Not listed.	Not listed.	313	Not listed.	10000
Butane	Not listed.	Not listed.	Not listed.	Not listed.	Not listed.	10000

State Regulations**Massachusetts**

US Massachusetts Commonwealth's Right-to-Know Law (Appendix A to 105 Code of Massachusetts Regulations Section 670.000)

Component	CAS No.	RTK List
Propane	74-98-6	Listed.
Ethane	74-84-0	Listed.
Propylene	115-07-1	Listed.
Butane	106-97-8	Listed.

New Jersey

US New Jersey Worker and Community Right-to-Know Act (New Jersey Statute Annotated Section 34:5A-5)

Component	CAS No.	RTK List
Propane	74-98-6	SHHS
Ethane	74-84-0	SHHS
Propylene	115-07-1	SHHS
Butane	106-97-8	SHHS

Note: SHHS = Special Health Hazard Substance

Pennsylvania

US Pennsylvania Worker and Community Right-to-Know Law (34 Pa. Code Chap. 301-323)

Component	CAS No.	RTK List
Propane	74-98-6	Listed.
Ethane	74-84-0	Listed.
Propylene	115-07-1	E
Butane	106-97-8	Listed.

Note: E = Environmental Hazard

California Prop 65: This product does not contain chemicals known to the State of California to cause cancer, birth defects or other reproductive harm.

Section 16: OTHER INFORMATION**Disclaimer:**

The information contained in this document applies to this specific material as supplied. It may not be valid for this material if it is used in combination with any other materials. It is the user's responsibility to satisfy oneself as to the suitability and completeness of this information for their own particular use.

Date of Preparation of SDS: September 17, 2021

Version: 2.0

GHS SDS Prepared by: Deerfoot Consulting Inc.

Phone: (403) 720-3700