


THIS DRAWING SHALL NOT BE REPRODUCED IN ANY MANNER OR FOR ANY PURPOSE EXCEPT BY WRITTEN PERMISSION OF CANADIAN PROJECTS LIMITED AND IS PROTECTED BY COPYRIGHT LAW. © 2023 THIS DRAWING MUST BE STAMPED, SIGNED AND DATED TO BE APPROVED FOR CONSTRUCTION. VOID ALL DRAWINGS BEARING AN EARLIER DATE OR REVISION NUMBER.

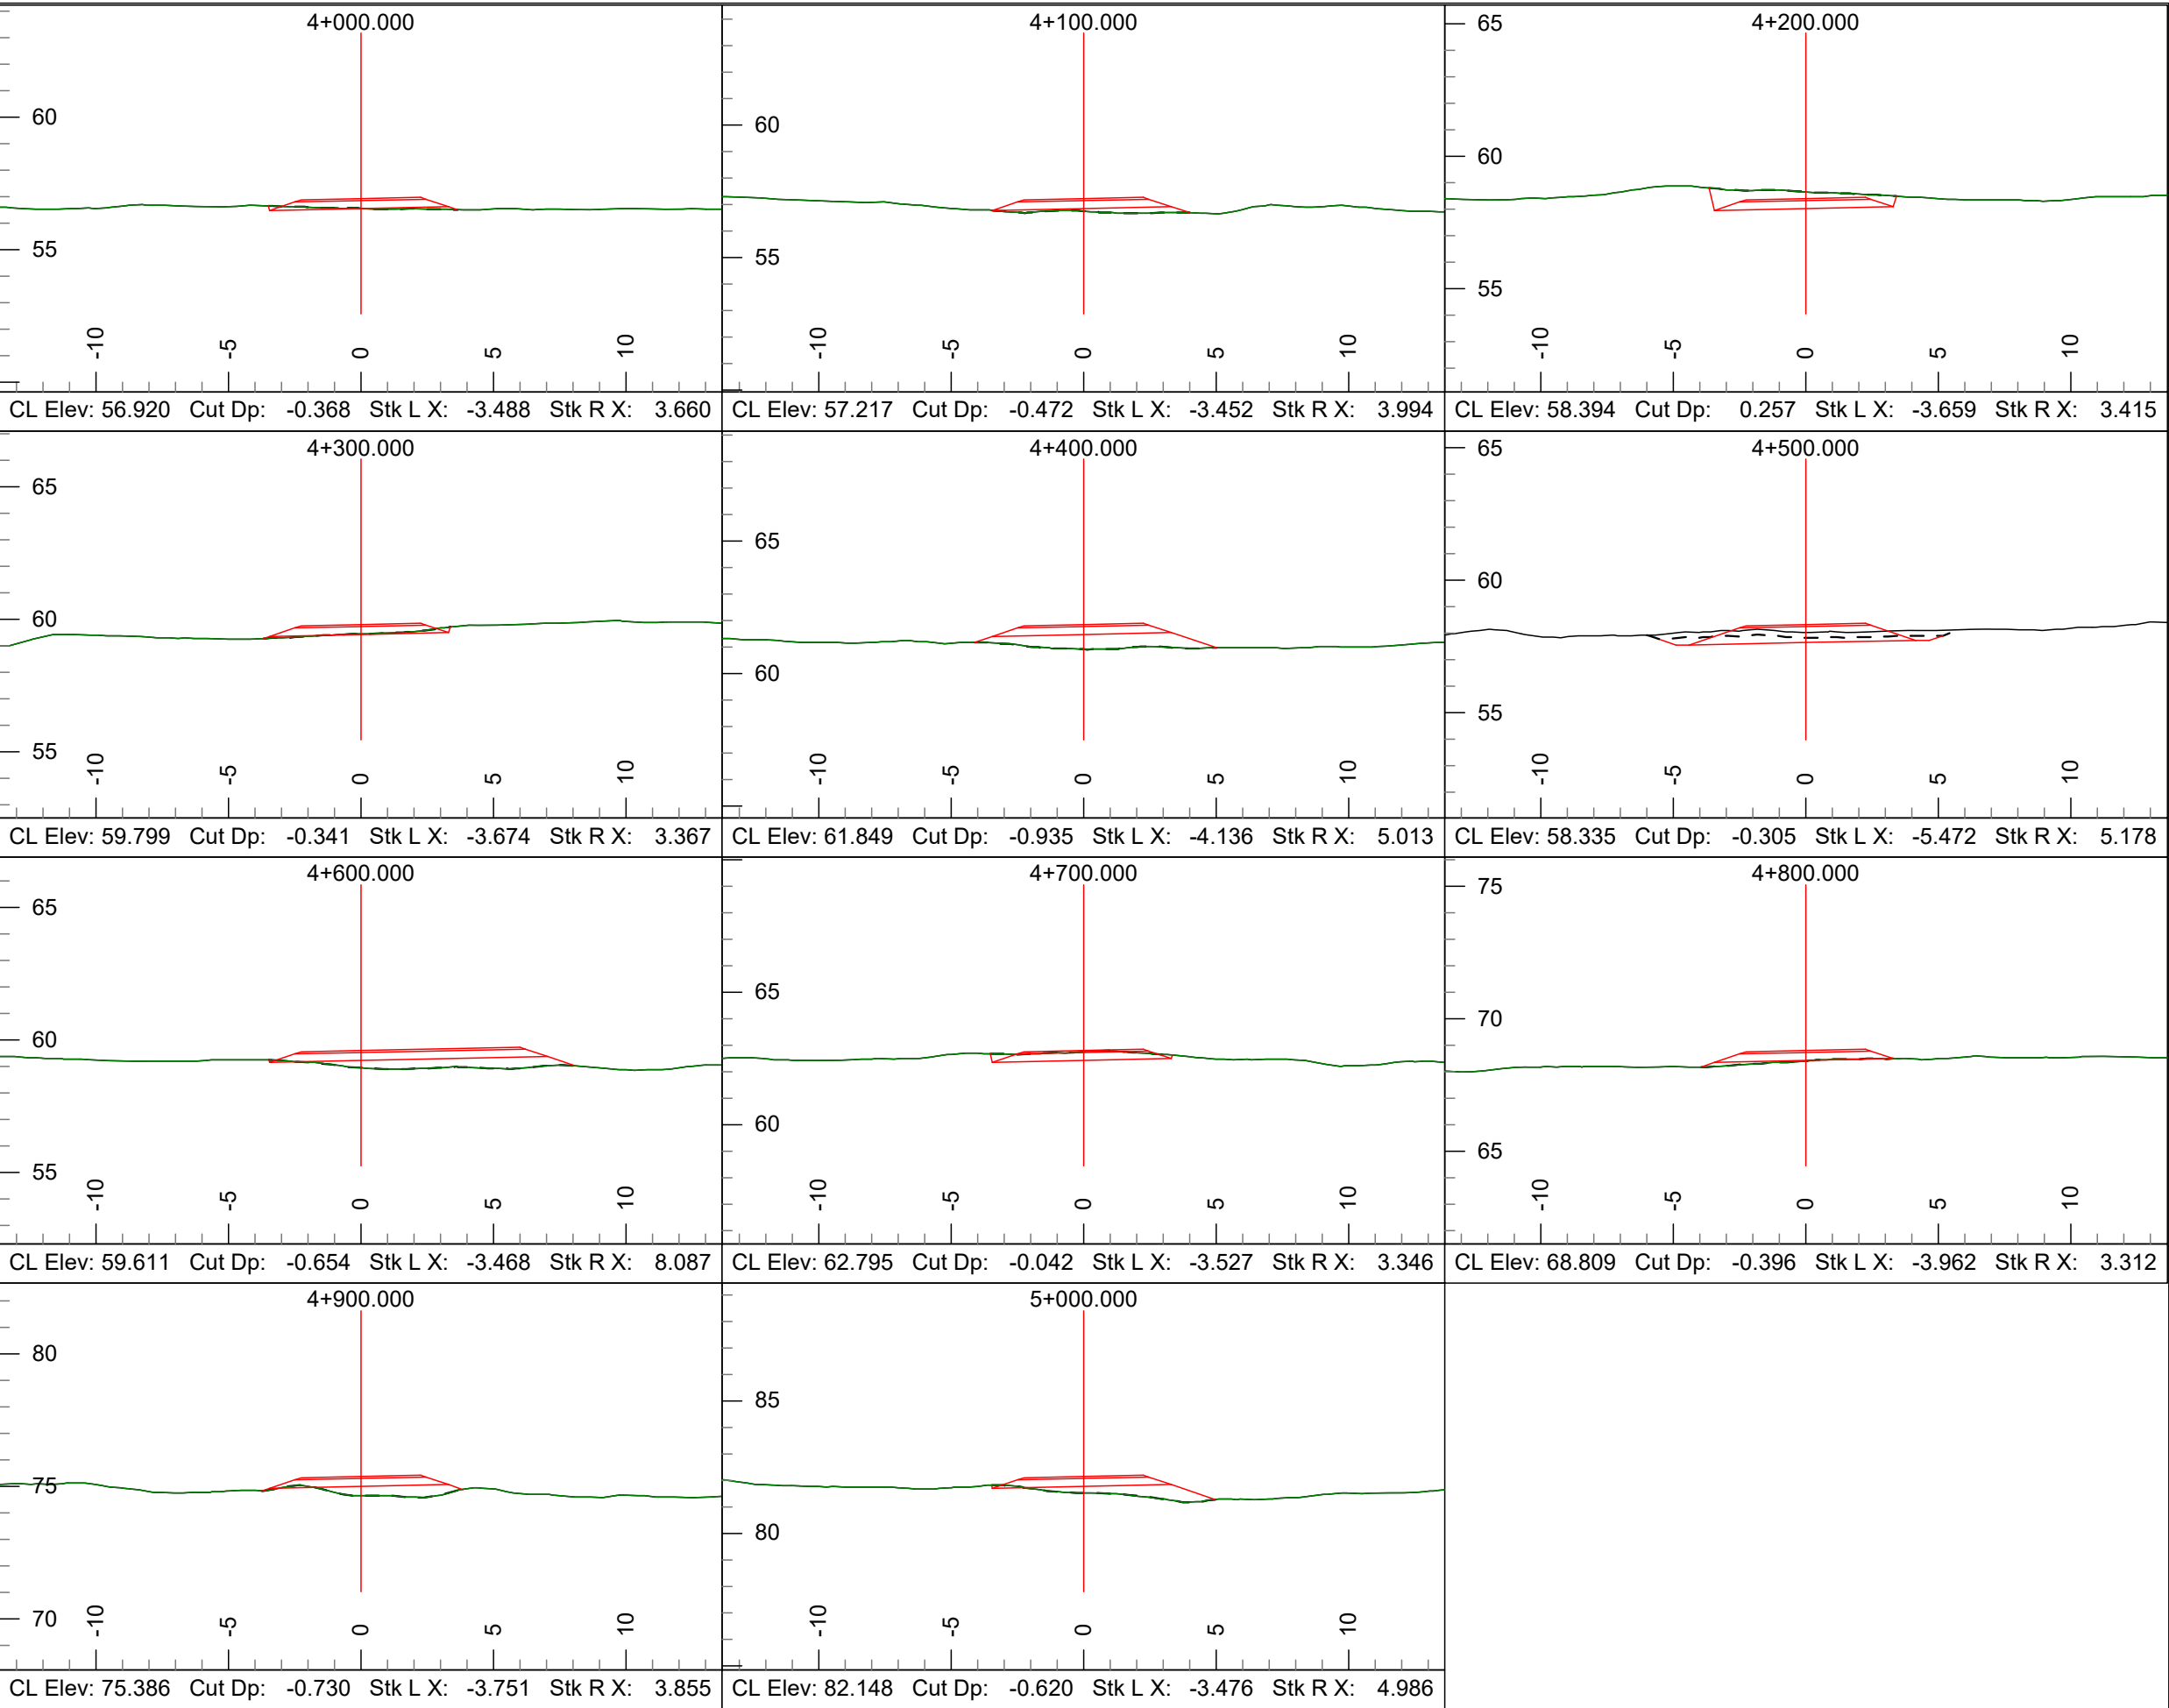

L-Stn m.	Strip V. Cu. m.	Lyr1 V. Cu. m.	Lyr2 V. Cu. m.	Srf0 Fill V. Cu. m.	Mass H. Cu. m.
4+000.000	0.0	0.0	17.7	45.4	510.7
4+100.000	0.0	0.0	24.2	62.1	482.9
4+200.000	0.0	0.0	116.5	10.6	445.0
4+300.000	0.0	0.0	168.4	67.9	550.8
4+400.000	88.8	103.2	104.5	49.7	651.3
4+500.000	132.5	142.1	1.4	63.6	809.3
4+600.000	0.0	0.0	9.7	105.2	889.2
4+700.000	0.0	0.0	25.0	91.8	793.7
4+800.000	0.0	0.0	3.2	114.1	726.9
4+900.000	0.0	0.0	40.9	120.1	616.0
5+000.000					536.8
Cum. Tot.	2692.1	1736.1	1759.1	2958.3	

Lyr1 V. = Overburden Cut Volume
Lyr2 V. = Bedrock Cut Volume
Srf0 = Sub-grade Fill Volume
Mass Haul does not include road base or surfacing volume.

- Notes:
1. Dimensions and elevations are in metres, unless noted otherwise.
 2. Original ground topography generated by Canadian Projects Limited from DEM data provided by Arctic UAV in October, 2022.
 3. Horizontal Datum: NAD83 (CSRS) UTM Zone 17
 4. Vertical Datum: CGVD28 HT2.0 epoch
 5. Dimensions are UTM based. Scale layout to ground as required.
 6. Drawing is intended to provide road alignment and approximate representation only of clearing and earthworks requirements, which shall be done in accordance with drawings 2211 - 2213 and other drawings as applicable.

Legend

Road Centerline

Original Ground

Stripping

Bedrock

FOR CONSTRUCTION

CIVIL

Growler
Energy

Landsvirkjun
Power

0	23	06	16	Revised Drawing Status	ADF	GS	ADF	CPB
Rev	Y	M	D	Revision Description	Des	Chk	Drm	Chk

NNC

Canadian Projects
Limited

A TETRA TECH COMPANY

Nunavut Nukkiksautiit Corporation
Anuriqjuak Nukkiksautiit Project
Civil - Roads
Wind Turbine Access Road
Cross Sections 4+000.000 To 5+000.000

2245