



LEGEND

BENCH MARK

DESCRIPTION HERE

02	80% DESIGN REVIEW	18/06/14	ABZ	SLB
01	PRELIMINARY DRAWING	30/05/14	ABZ	SLB
No.	DESCRIPTION	DATE	BY	APP'D
R E V I S I O N S				



exp Services Inc.
Ottawa, ON K2B 9H6
Canada
www.exp.com

• BUILDINGS • EARTH & ENVIRONMENT • ENERGY •
• INDUSTRIAL • INFRASTRUCTURE • SUSTAINABILITY •




CLIENT
CITY OF IQALUIT

PROJECT
PROPOSED ROAD TO
NORTHWEST AGGREGATE DEPOSIT



TITLE
SITE PLAN

design by	A.B.Z	project no.	OTT-00219428-A0
drawn by	A.B.Z	drawing no.	SP1
checked by	S.L.B.		
date	30/05/14		
scale	1:1000		

PROPOSED NEW ROAD CROSS SECTION @
WATER CROSSING
SCALE=1:500

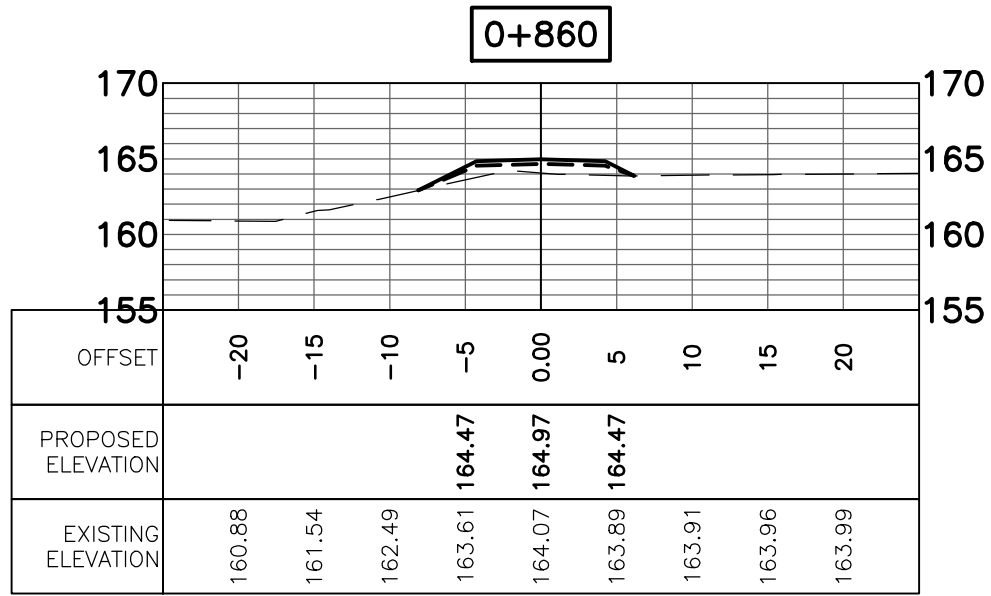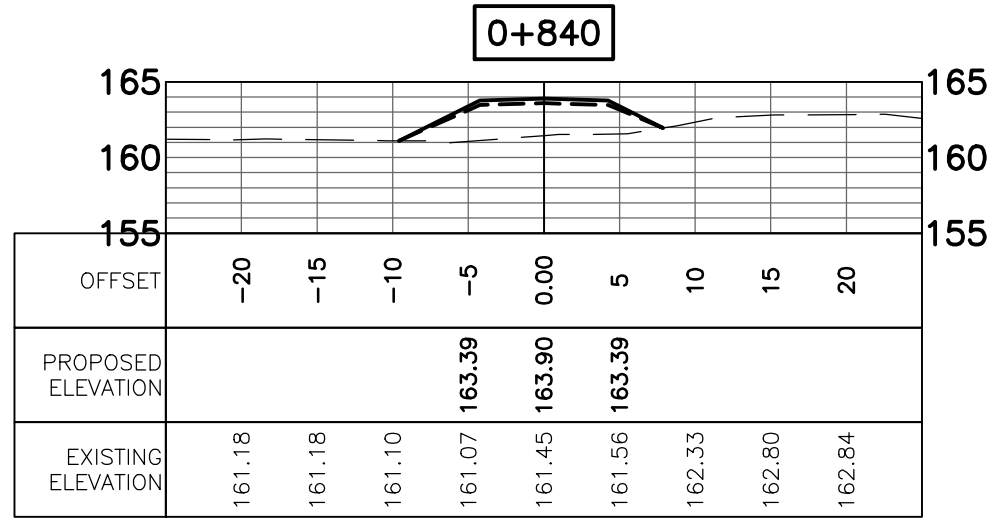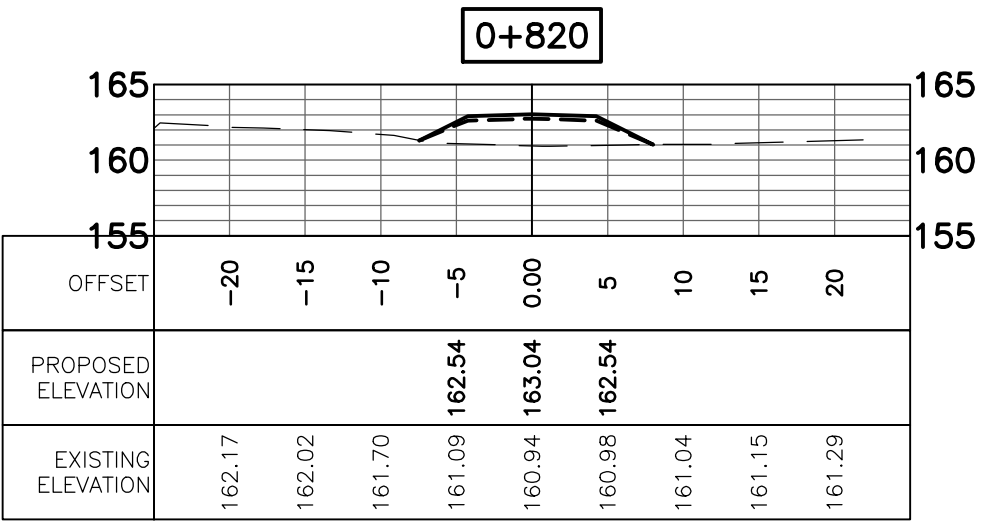

"WATER CROSSING-1" @
LATITUDE: 63° 47.742'N
LONGITUDE: 68° 34.014'W

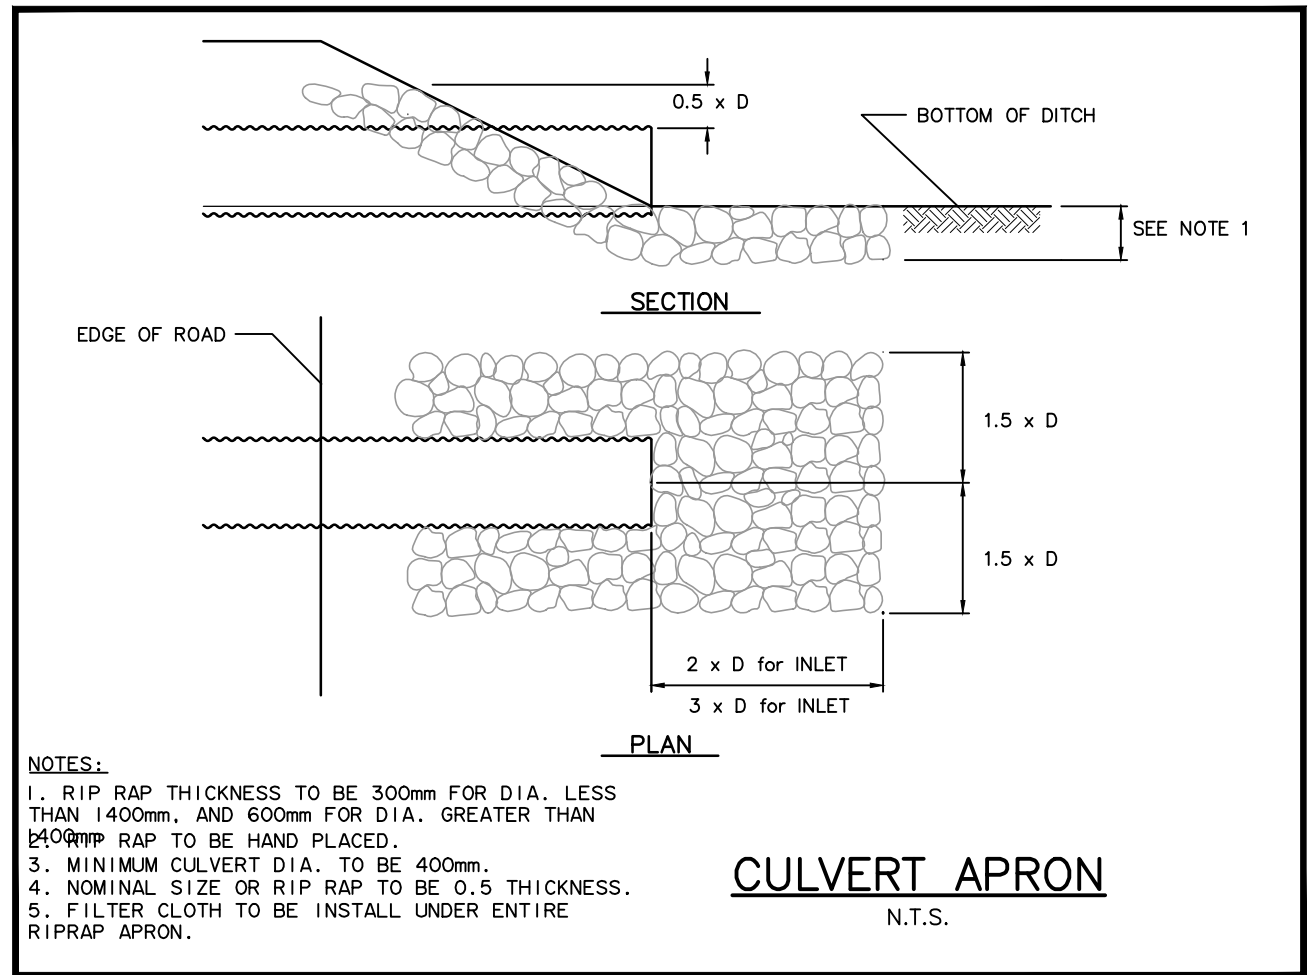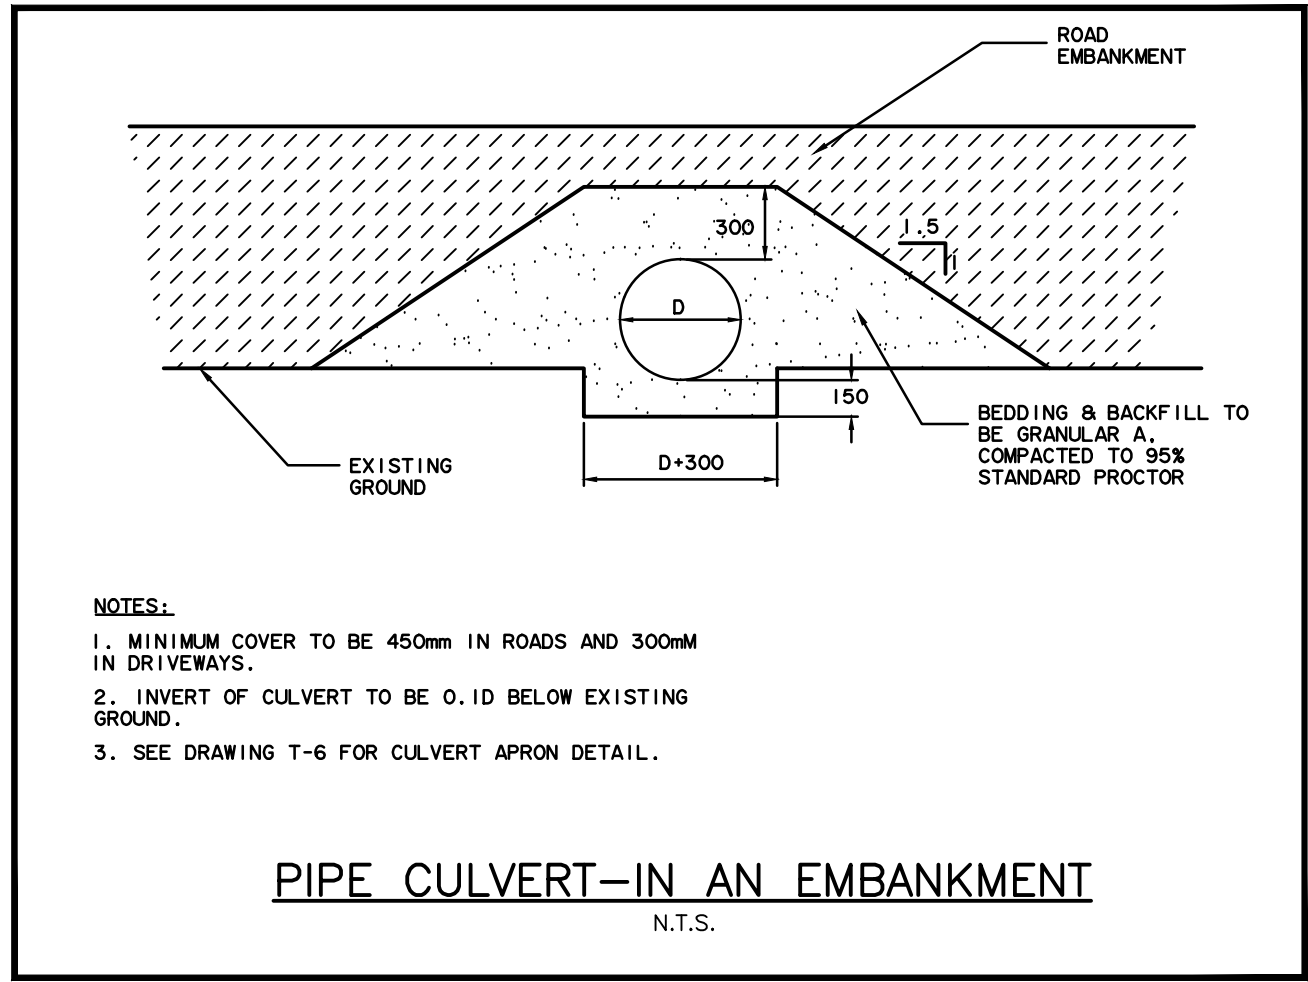

Iqaluit



LEGEND

PRELIMINARY

DATE: May 30, 2014

BENCH MARK

DESCRIPTION HERE

02	80% DESIGN REVIEW	18/06/14	ABZ	SLB	
01	PRELIMINARY DRAWING	30/05/14	ABZ	SLB	
No.	DESCRIPTION	DATE	BY	APP'D	
R E V I S I O N S					








CLIENT
CITY OF IQALUIT

PROJECT
PROPOSED ROAD TO
NORTHWEST AGGREGATE DEPOSIT

TITLE
SITE PLAN

design by	A.B.Z	project no.	OTT-00219428-A0
drawn by	A.B.Z	drawing no.	
checked by	S.L.B.		
date	30/05/14		
scale	1:1000		
SP2			

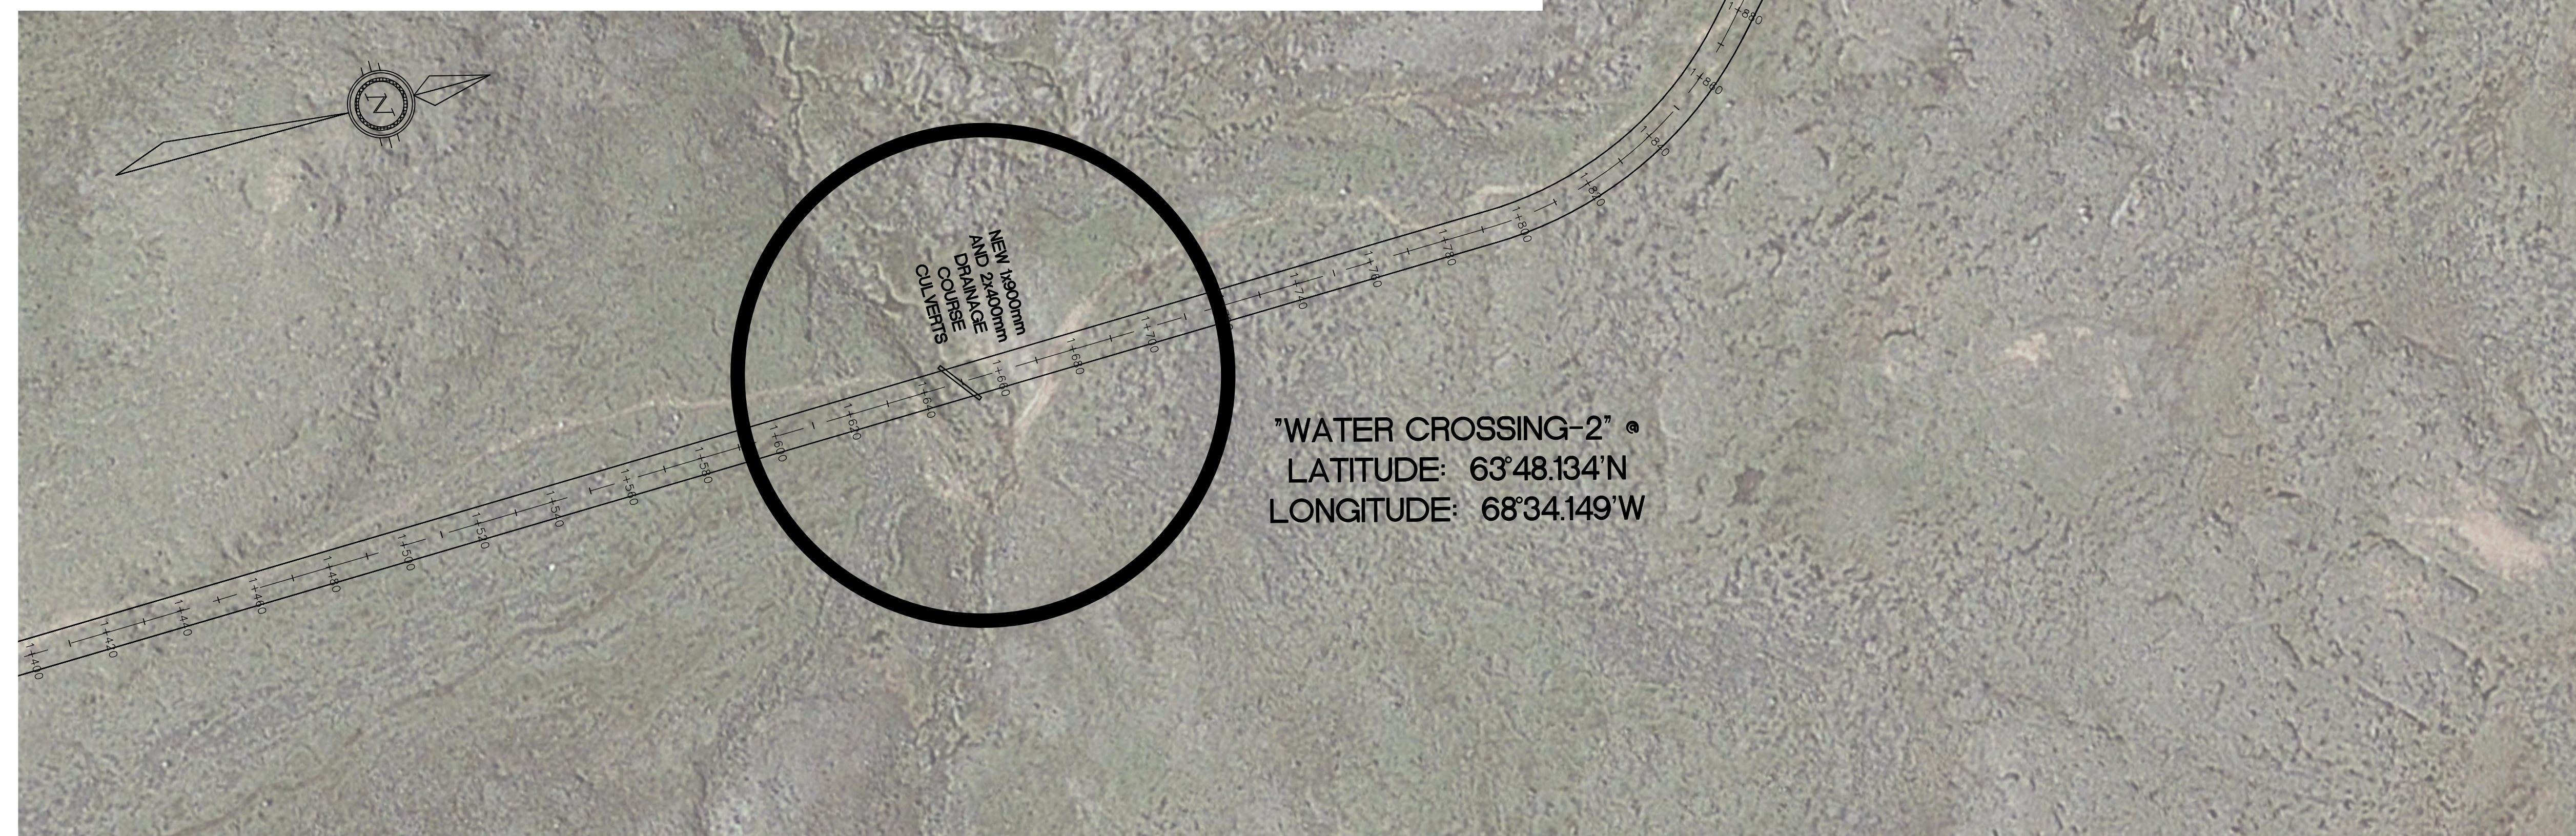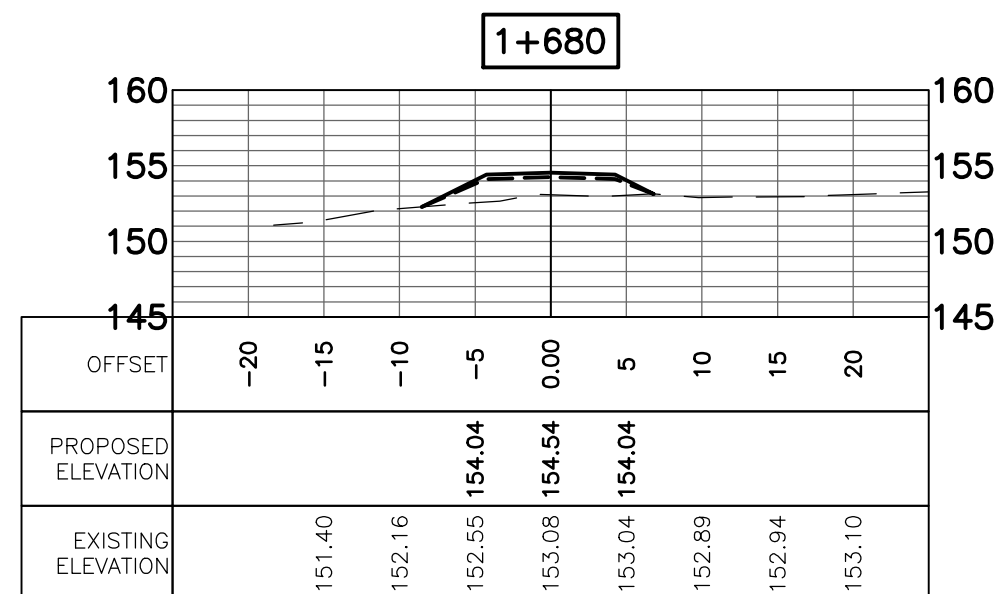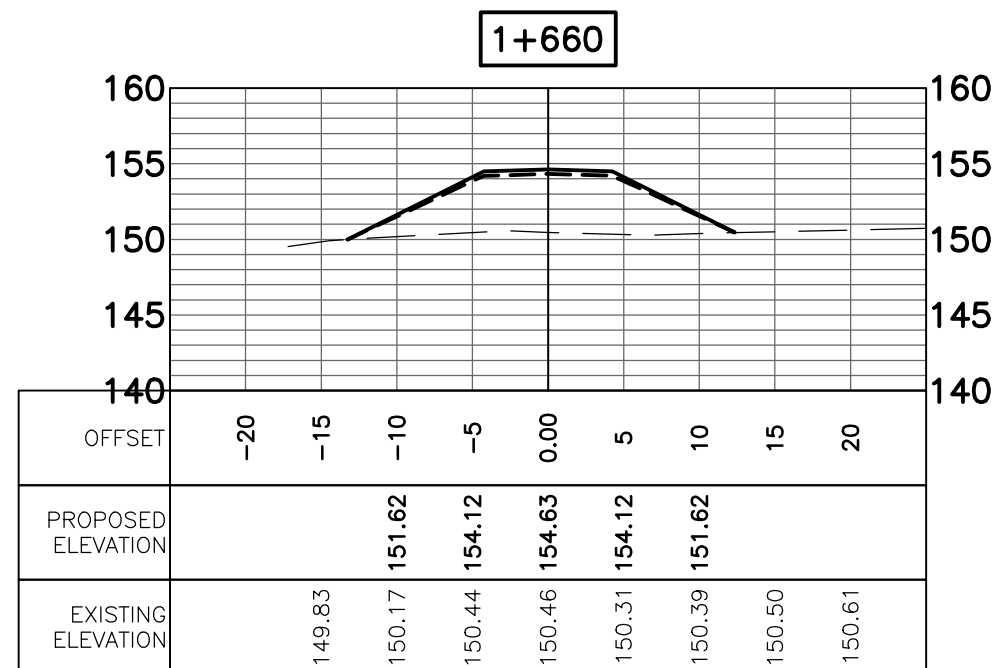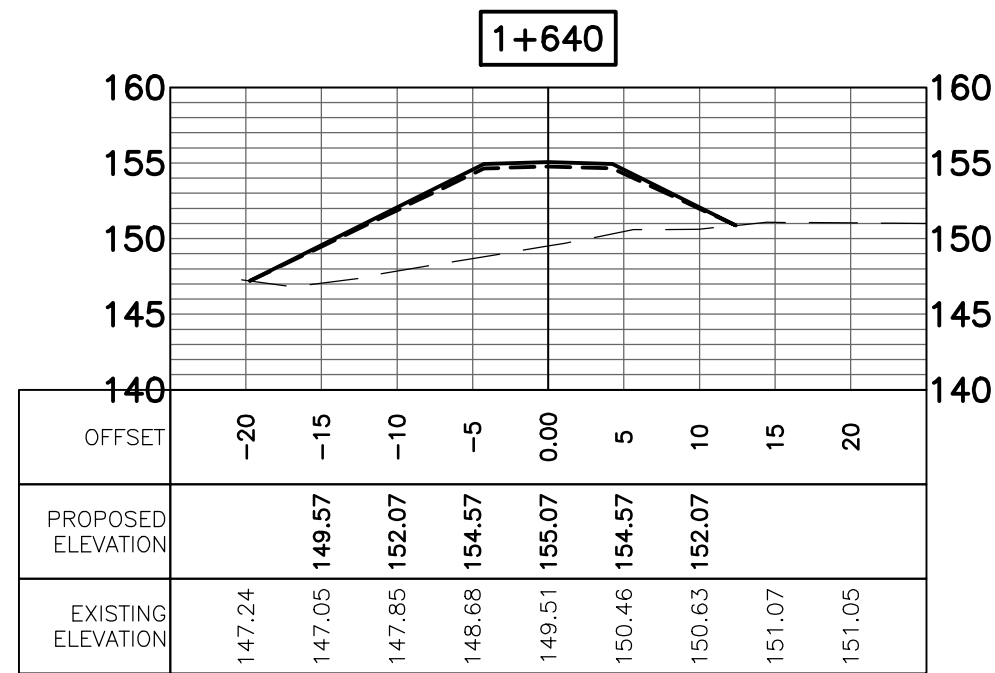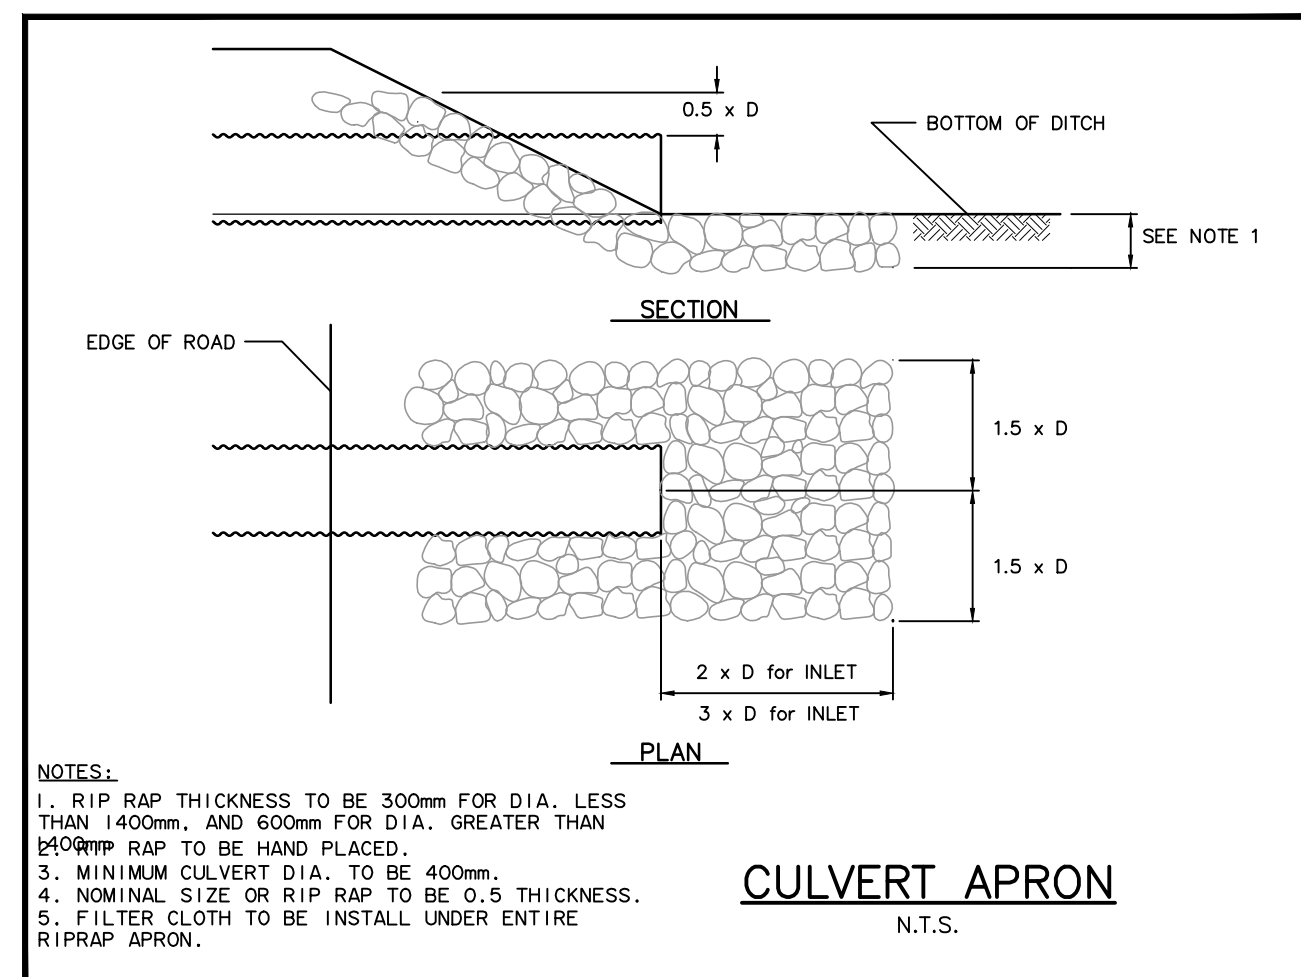

LEGEND

PRELIMINARY

DATE: May 30, 2014

BENCH MARK

DESCRIPTION	HERE
-------------	------

02	80% DESIGN REVIEW	18/06/14	ABZ	SLB
01	PRELIMINARY DRAWING	30/05/14	ABZ	SLB
No.	DESCRIPTION	DATE	BY	APP'D
R E V I S I O N S				



exp Services Inc.
 T: +1.613.688.1899 | F: +1.613.225.7330
 2650 Queensview Drive, Unit 100
 Ottawa, ON K2B 8H6
 Canada
www.exp.com/en

• BUILDINGS • EARTH & ENVIRONMENT • ENERGY •
 • INDUSTRIAL • INFRASTRUCTURE • SUSTAINABILITY •

CLIENT

CITY OF IQALUIT

PROJECT

PROPOSED ROAD TO
NORTHWEST AGGREGATE DEPOSIT

SITE PLAN

design by	A.B.Z	project no. OTT-00219428-A0 drawing no. SP3
drawn by	A.B.Z	
checked by	S.L.B.	
date	30/05/14	
scale	1:1000	



LEGEND

PRELIMINARY

DATE: May 30, 2014

BENCH MARK

DESCRIPTION HERE

02	80% DESIGN REVIEW	18/06/14	ABZ	SLB
01	PRELIMINARY DRAWING	30/05/14	ABZ	SLB
No.	DESCRIPTION	DATE	BY	APP'D
R E V I S I O N S				



exp Services Inc.
Ottawa, ON K2B 9H6
Canada
www.exp.com

• BUILDINGS • EARTH & ENVIRONMENT • ENERGY •
• INDUSTRIAL • INFRASTRUCTURE • SUSTAINABILITY •

CLIENT
CITY OF IQALUIT

PROJECT
**PROPOSED ROAD TO
NORTHWEST AGGREGATE DEPOSIT**

TITLE
SITE PLAN

design by	A.B.Z	project no.	OTT-00219428-A0
drawn by	A.B.Z	drawing no.	SP4
checked by	S.L.B.		
date	30/05/14		
scale	1:1000		



LEGEND

PRELIMINARY

DATE: May 30, 2014

BENCH MARK

DESCRIPTION HERE

02	80% DESIGN REVIEW	18/06/14	ABZ	SLB
01	PRELIMINARY DRAWING	30/05/14	ABZ	SLB
No.	DESCRIPTION	DATE	BY	APP'D
R E V I S I O N S				



exp Services Inc.
Ottawa, ON K2B 9H6
Canada
www.exp.com
• BUILDINGS • EARTH & ENVIRONMENT • ENERGY •
• INDUSTRIAL • INFRASTRUCTURE • SUSTAINABILITY •

CLIENT
CITY OF IQALUIT

PROJECT
**PROPOSED ROAD TO
NORTHWEST AGGREGATE DEPOSIT**

TITLE
SITE PLAN

design by	A.B.Z	project no.	OTT-00219428-A0
drawn by	A.B.Z	drawing no.	SP5
checked by	S.L.B.		
date	30/05/14		
scale	1:1000		



Iqaluit



LEGEND

PRELIMINARY

DATE: May 30, 2014

BENCH MARK

DESCRIPTION HERE

02	80% DESIGN REVIEW	18/06/14	ABZ	SLB
01	PRELIMINARY DRAWING	30/05/14	ABZ	SLB
No.	DESCRIPTION	DATE	BY	APP'D
R E V I S I O N S				



exp Services Inc.
Ottawa, ON K2B 9H6
Canada
www.exp.com

• BUILDINGS • EARTH & ENVIRONMENT • ENERGY •
• INDUSTRIAL • INFRASTRUCTURE • SUSTAINABILITY •

CLIENT
CITY OF IQALUIT

PROJECT
PROPOSED ROAD TO
NORTHWEST AGGREGATE DEPOSIT

TITLE
SITE PLAN

design by	A.B.Z	project no.	OTT-00219428-A0
drawn by	A.B.Z	drawing no.	
checked by	S.L.B.		
date	30/05/14		
scale	1:1000		

SP6