


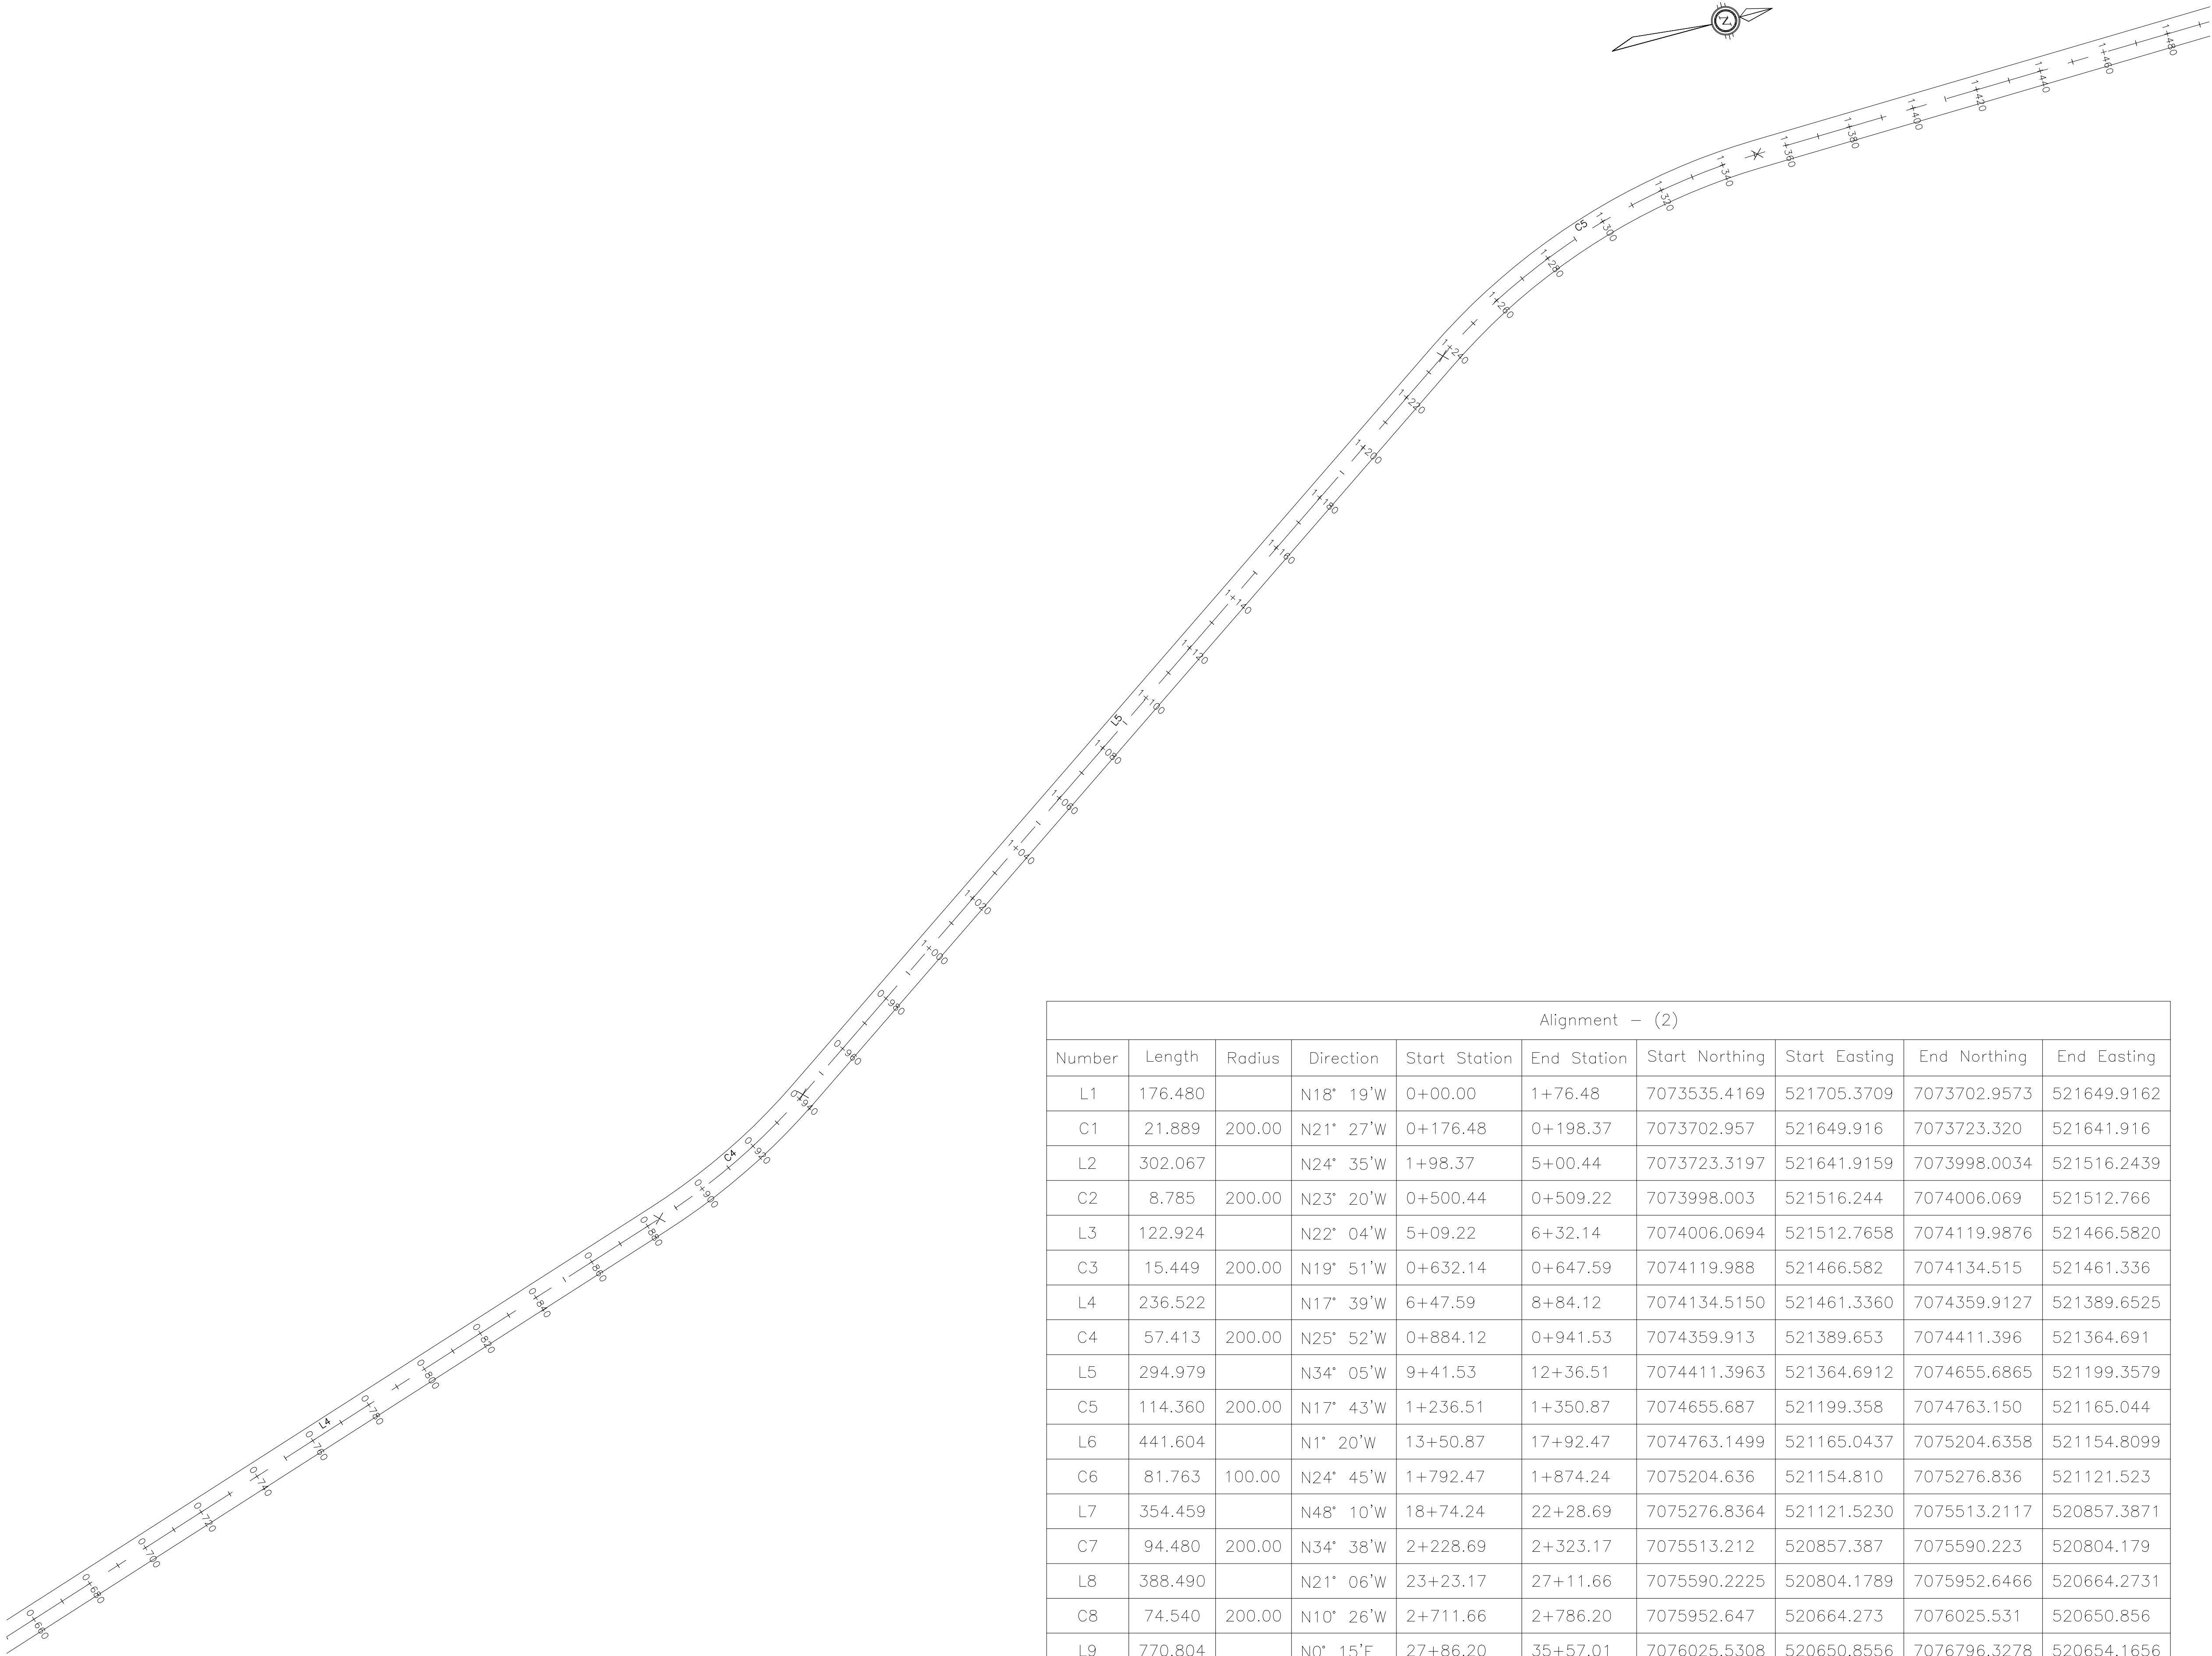

Alignment – (2)									
Number	Length	Radius	Direction	Start Station	End Station	Start Northing	Start Easting	End Northing	End Easting
L1	176.480		N18° 19'W	0+00.00	1+76.48	7073535.4169	521705.3709	7073702.9573	521649.9162
C1	21.889	200.00	N21° 27'W	0+176.48	0+198.37	7073702.957	521649.916	7073723.320	521641.916
L2	302.067		N24° 35'W	1+98.37	5+00.44	7073723.3197	521641.9159	7073998.0034	521516.2439
C2	8.785	200.00	N23° 20'W	0+500.44	0+509.22	7073998.003	521516.244	7074006.069	521512.766
L3	122.924		N22° 04'W	5+09.22	6+32.14	7074006.0694	521512.7658	7074119.9876	521466.5820
C3	15.449	200.00	N19° 51'W	0+632.14	0+647.59	7074119.988	521466.582	7074134.515	521461.336
L4	236.522		N17° 39'W	6+47.59	8+84.12	7074134.5150	521461.3360	7074359.9127	521389.6525
C4	57.413	200.00	N25° 52'W	0+884.12	0+941.53	7074359.913	521389.653	7074411.396	521364.691
L5	294.979		N34° 05'W	9+41.53	12+36.51	7074411.3963	521364.6912	7074655.6865	521199.3579
C5	114.360	200.00	N17° 43'W	1+236.51	1+350.87	7074655.687	521199.358	7074763.150	521165.044
L6	441.604		N1° 20'W	13+50.87	17+92.47	7074763.1499	521165.0437	7075204.6358	521154.8099
C6	81.763	100.00	N24° 45'W	1+792.47	1+874.24	7075204.636	521154.810	7075276.836	521121.523
L7	354.459		N48° 10'W	18+74.24	22+28.69	7075276.8364	521121.5230	7075513.2117	520857.3871
C7	94.480	200.00	N34° 38'W	2+228.69	2+323.17	7075513.212	520857.387	7075590.223	520804.179
L8	388.490		N21° 06'W	23+23.17	27+11.66	7075590.2225	520804.1789	7075952.6466	520664.2731
C8	74.540	200.00	N10° 26'W	2+711.66	2+786.20	7075952.647	520664.273	7076025.531	520650.856
L9	770.804		N0° 15'E	27+86.20	35+57.01	7076025.5308	520650.8556	7076796.3278	520654.1656
C9	60.585	200.00	N8° 26'W	3+557.01	3+617.59	7076796.328	520654.166	7076856.029	520645.315
L10	352.661		N17° 07'W	36+17.59	39+70.25	7076856.0293	520645.3154	7077193.0810	520541.5580

Iqaluit



ISSUED FOR
CONSTRUCTION

BENCH MARK

04	ISSUED FOR CONSTRUCTION	20/10/14	ABZ	SLB
03	TENDER SUBMISSION	18/08/14	ABZ	SLB
02	80% DESIGN REVIEW	18/06/14	ABZ	SLB
01	PRELIMINARY DRAWING	30/05/14	ABZ	SLB
No.	DESCRIPTION	DATE	BY	APP'D
R E V I S I O N S				



exp Services Inc.
1 +1 613 688 1899 | 1 +1 613 225 7330
2850 Glenview Drive, Suite 100
Ottawa, ON K2B 5H6
Canada
www.exp.com

• BUILDINGS • EARTH & ENVIRONMENT • ENERGY •
• INDUSTRIAL • INFRASTRUCTURE • SUSTAINABILITY •

CLIENT
CITY OF IQALUIT

PROJECT
PROPOSED ROAD TO
NORTHWEST AGGREGATE DEPOSIT

TITLE
LAYOUT PLAN

design by	A.B.Z	project no.	OTT-00219428-A0
drawn by	A.B.Z	drawing no.	
checked by	S.L.B.		
date	30/05/14		
scale	1:1000		

LP-2