



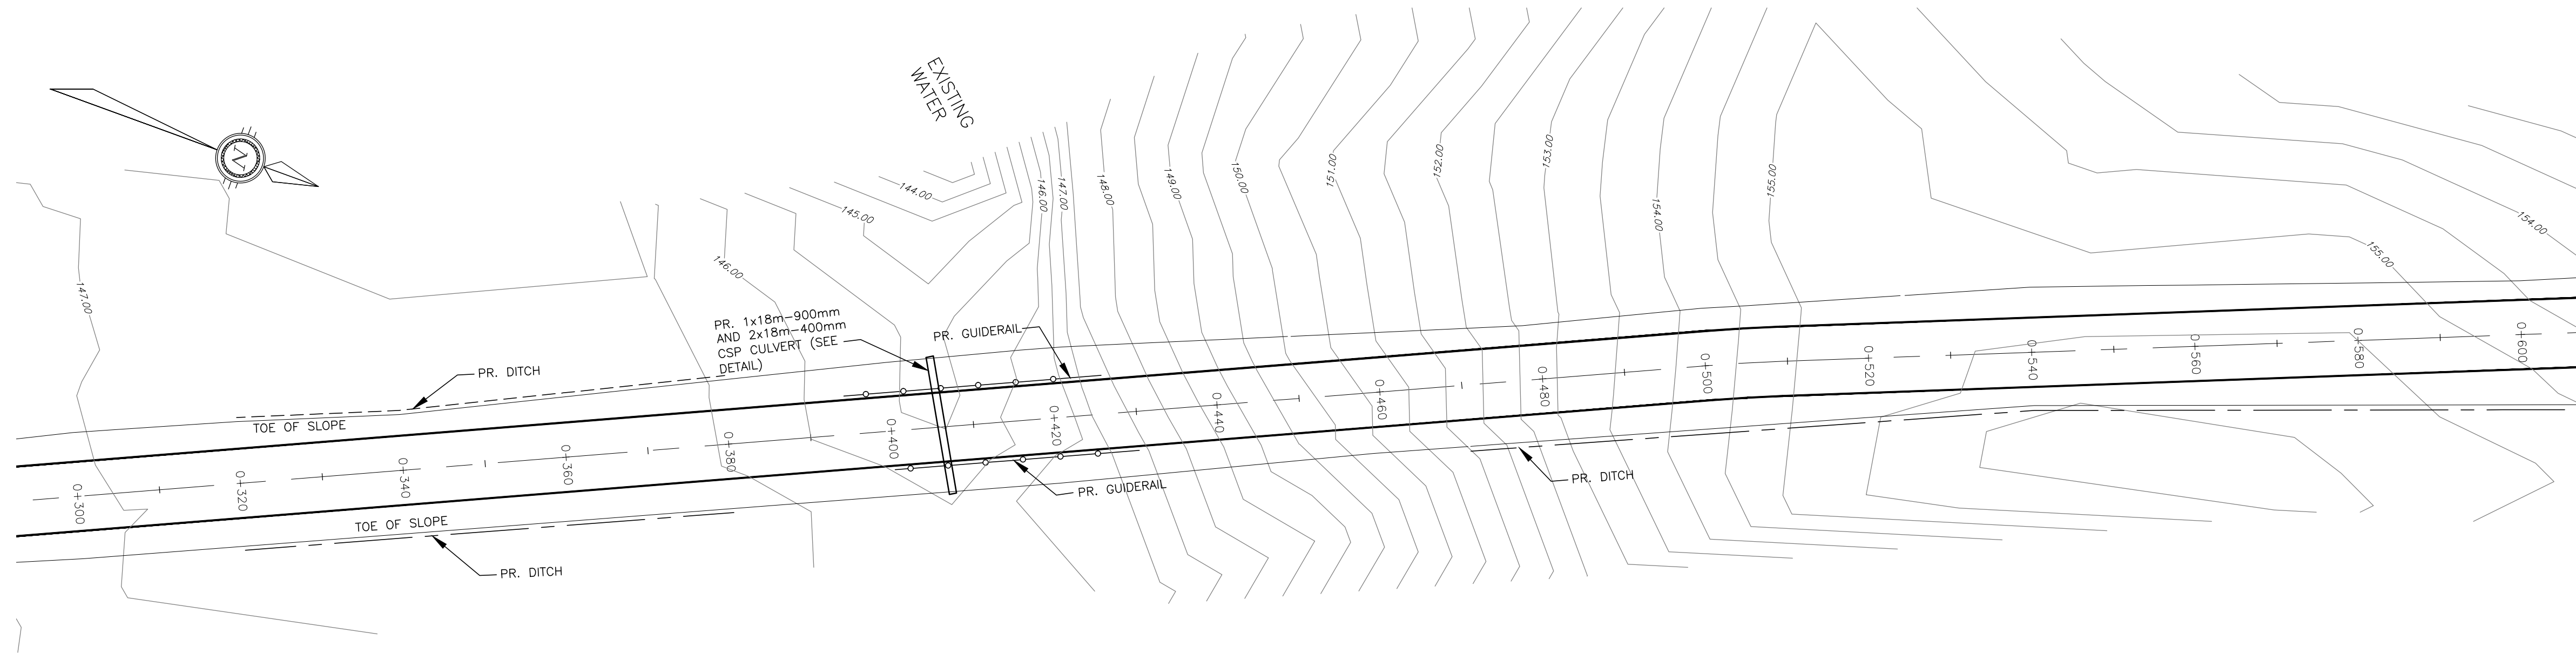

————	EXISTING GROUND AT C/L NEW ROAD
— · — · —	EXISTING GROUND AT C/L RIGHT SIDE DITCH
- - - - -	EXISTING GROUND AT C/L LEFT SIDE DITCH
————	C/L OF NEW ROAD
— · — · —	C/L OF NEW DITCH RIGHT
- - - - -	C/L OF NEW DITCH LEFT
— ● — ● — ● —	NEW GUIDE RAIL LOCATION
▬▬▬▬▬	NEW CULVERT LOCATION

BENCH MARK

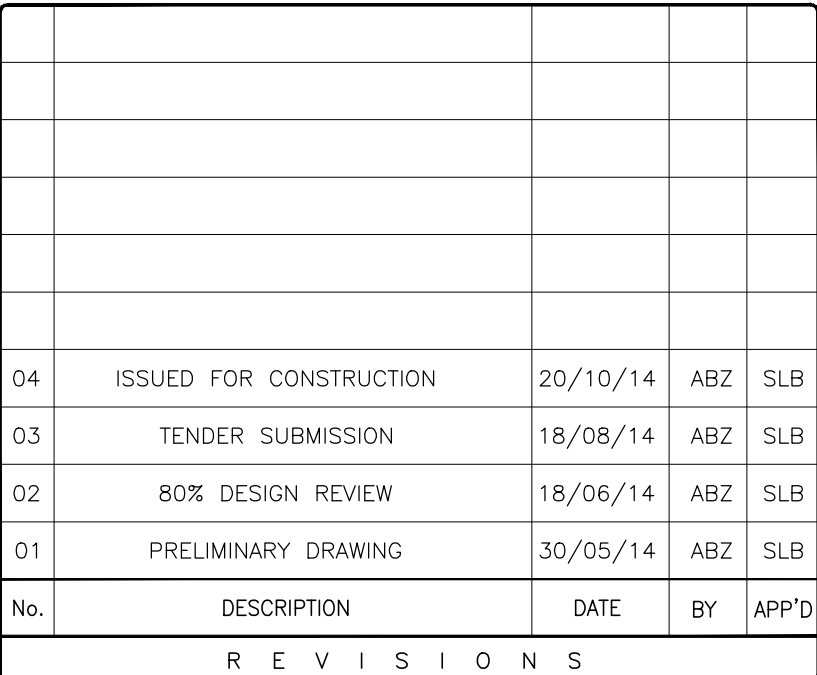

exp Services Inc.
T +1 613 686 1899 | F +1 613 225 7330
2650 Queensview Drive, Unit 100
Ottawa, ON K2B 8H6
Canada
www.exp.com

• BUILDINGS • EARTH & ENVIRONMENT • ENERGY •
• INDUSTRIAL • INFRASTRUCTURE • SUSTAINABILITY •

CITY OF IQALUIT

PROPOSED ROAD TO
NORTHWEST AGGREGATE DEPOSIT

PLAN & PROFILE

project no.	OTT-00219428-A0
drawing no.	PP-2