



LEGEND

-  EXISTING GROUND AT C/L
 NEW ROAD
 EXISTING GROUND AT C/L
 RIGHT SIDE DITCH
 EXISTING GROUND AT C/L
 LEFT SIDE DITCH
 C/L OF NEW ROAD
 C/L OF NEW DITCH RIGHT
 C/L OF NEW DITCH LEFT
 NEW GUIDE RAIL LOCATION
 NEW CULVERT LOCATION

ISSUED FOR
CONSTRUCTION

BENCH MARK

04	ISSUED FOR CONSTRUCTION	20/10/14	ABZ	SLB	
03	TENDER SUBMISSION	18/08/14	ABZ	SLB	
02	80% DESIGN REVIEW	18/06/14	ABZ	SLB	
01	PRELIMINARY DRAWING	30/05/14	ABZ	SLB	
No.	DESCRIPTION	DATE	BY	APP'D	
R E V I S I O N S					



exp Services Inc.
 T: +1 613 686 1860 | F: +1 613 225 7330
 2650 Queensview Drive, Unit 100
 Ottawa, ON K2B 8H6
 Canada
www.exp.com

- BUILDINGS • EARTH & ENVIRONMENT • ENERGY •
- INDUSTRIAL • INFRASTRUCTURE • SUSTAINABILITY •

CLIENT

CITY OF IQALUIT

PROJECT



PROPOSED ROAD TO
NORTHWEST AGGREGATE DEPOSIT

TITLE

PLAN & PROFILE

design by	A.B.Z
drawn by	A.B.Z
checked by	S.L.B.
date	30/05/14
scale	1:500 HORZ. 1:50 VERT.

PP-5

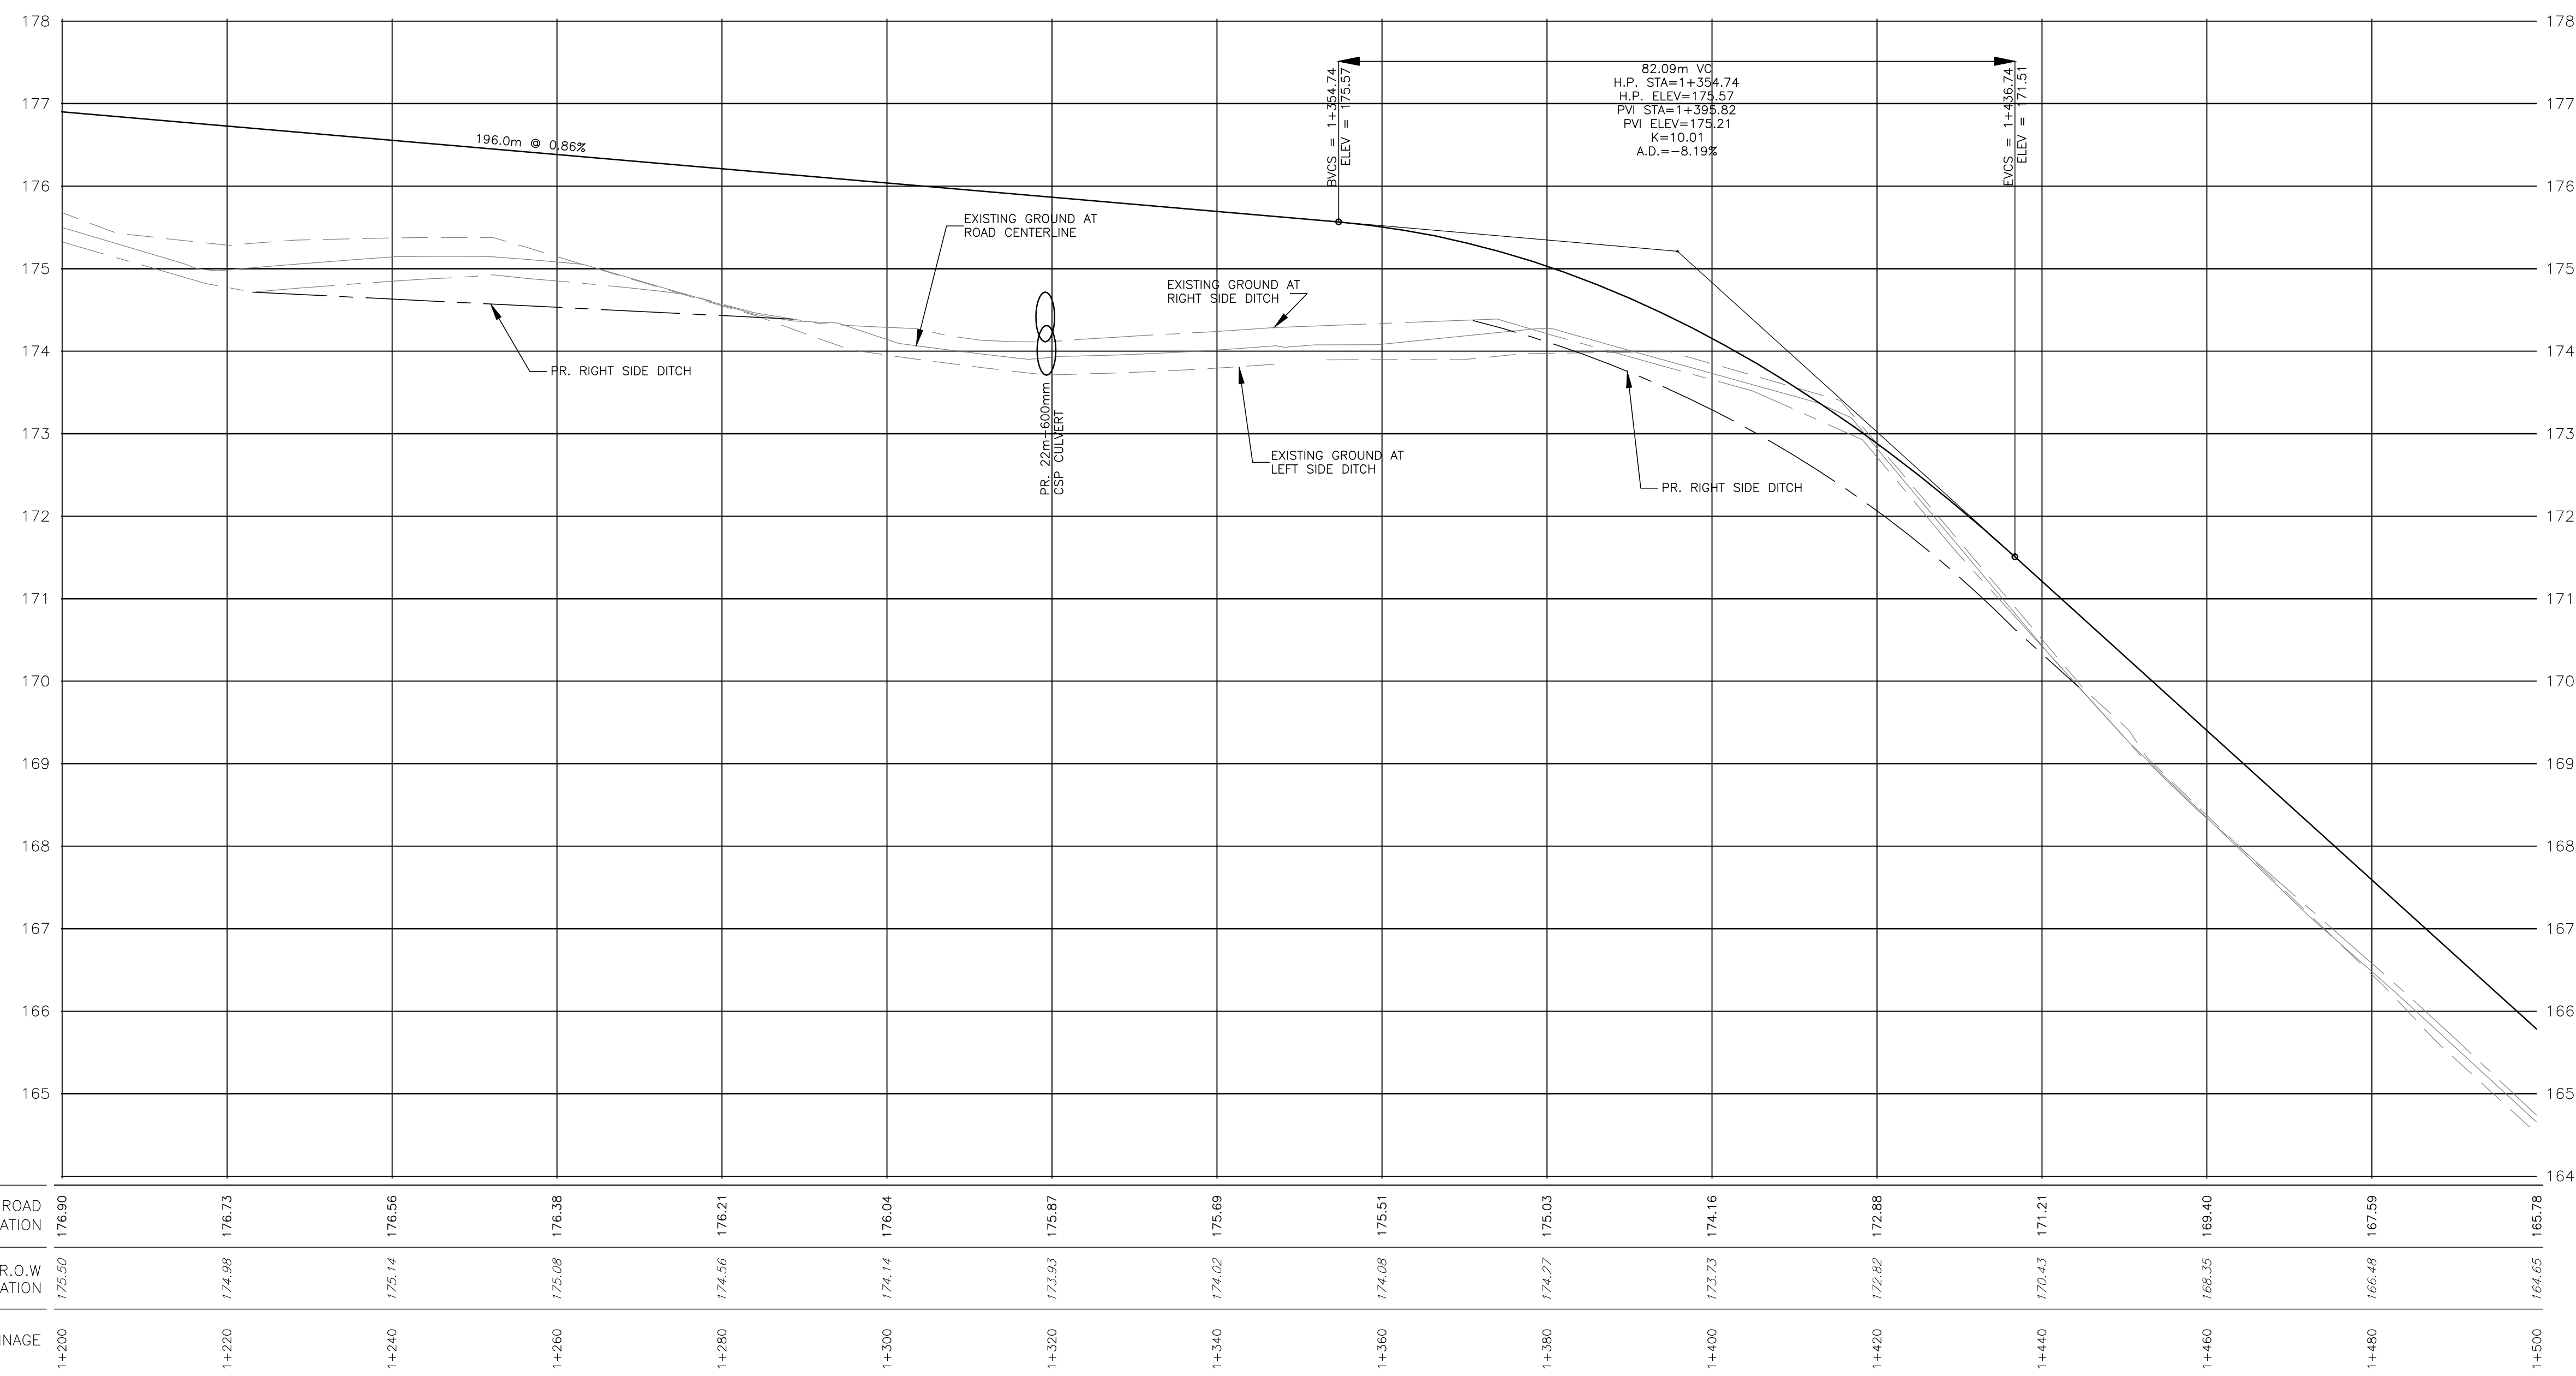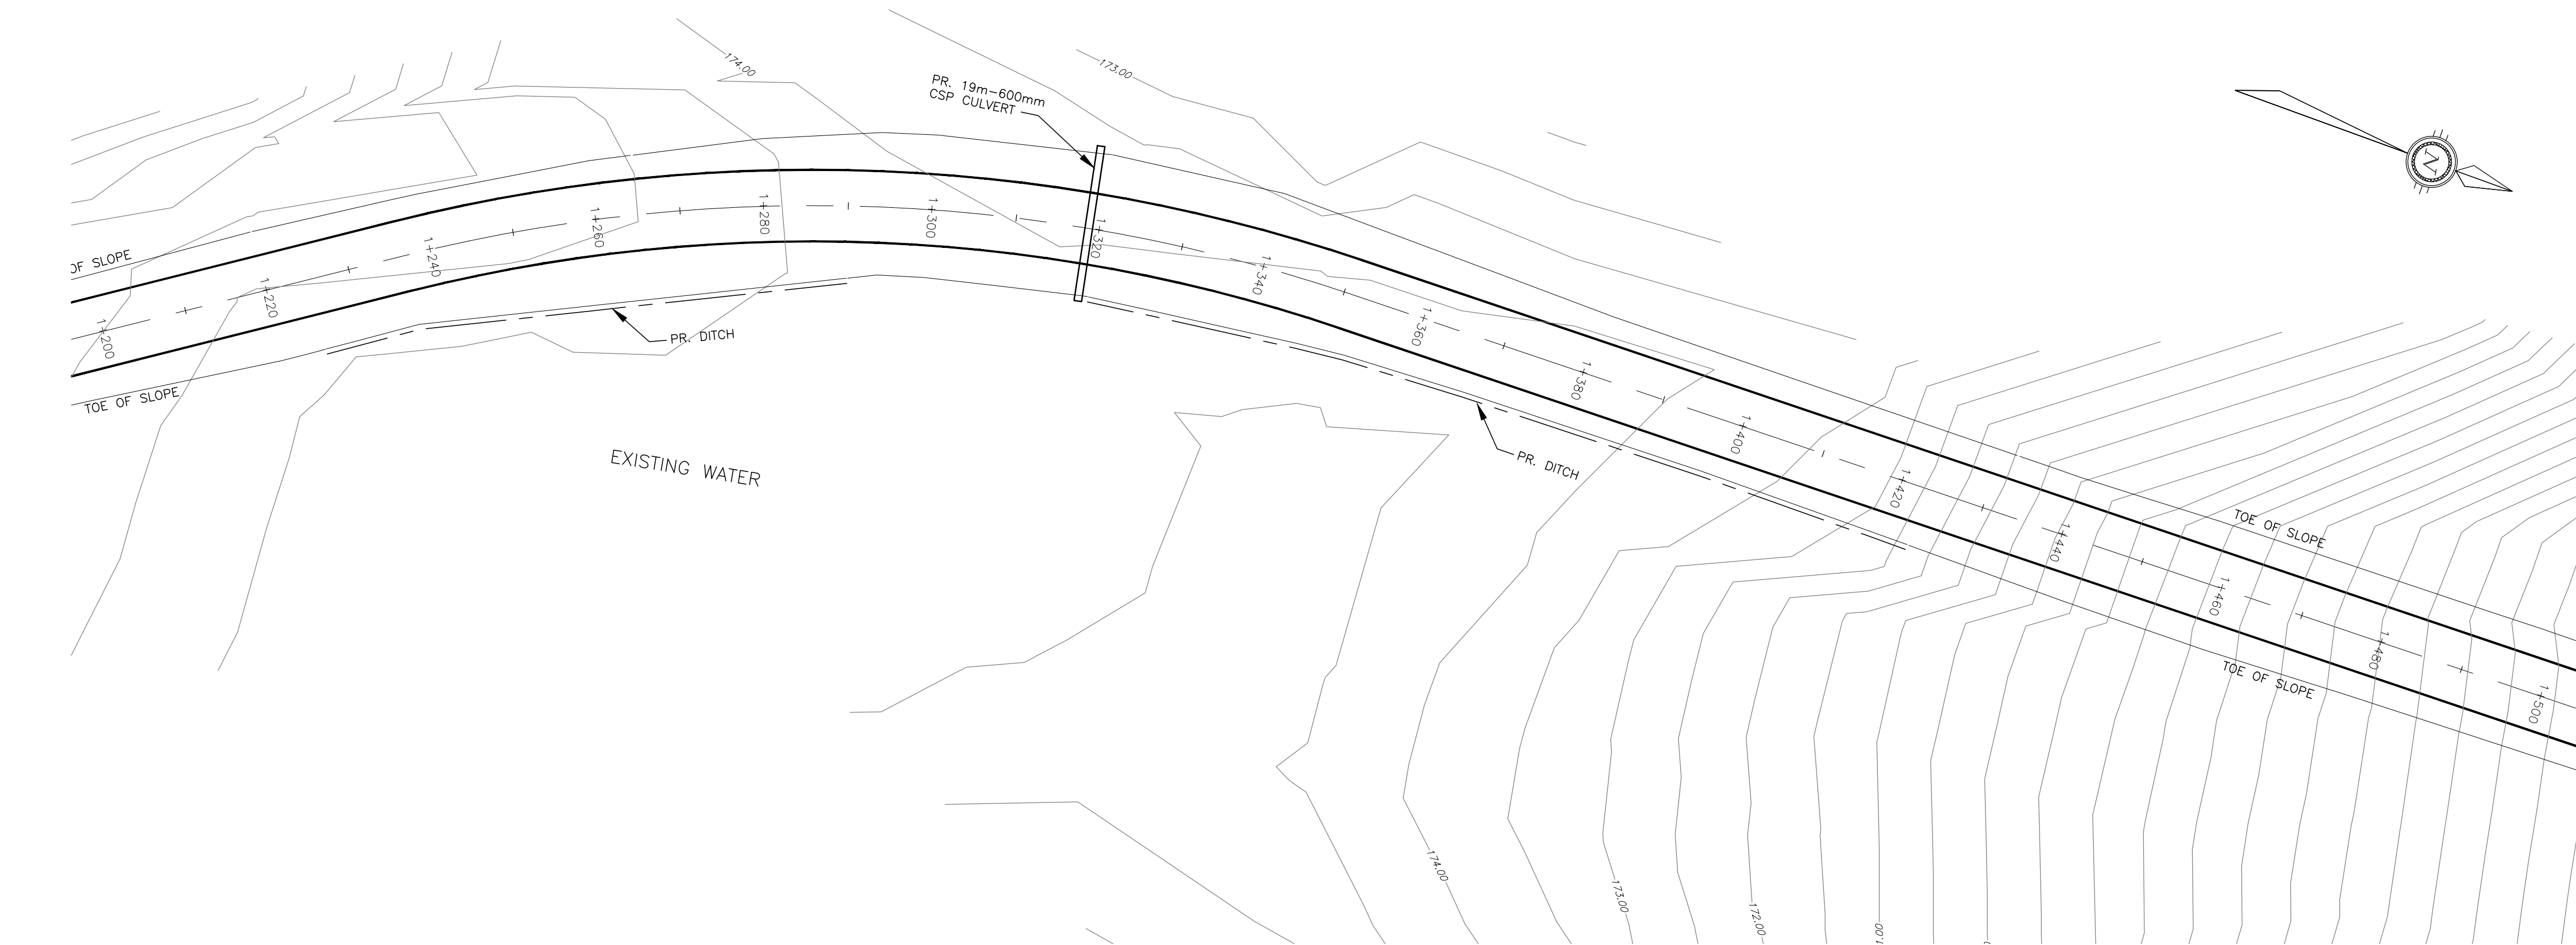

	PROPOSED ROAD C ELEVATION	176.90	176.73	176.56	176.38	176.21	176.04	175.87	175.69	175.51	175.03	174.16	172.88	171.21	169.40	167.59	165.78
	EXISTING C R.O.W ELEVATION	175.50	174.98	175.14	175.08	174.56	174.14	173.93	174.02	174.08	174.27	173.73	172.82	170.43	168.35	166.48	164.65
CHAINAGE		1+200	1+220	1+240	1+260	1+280	1+300	1+320	1+340	1+360	1+380	1+400	1+420	1+440	1+460	1+480	1+500