



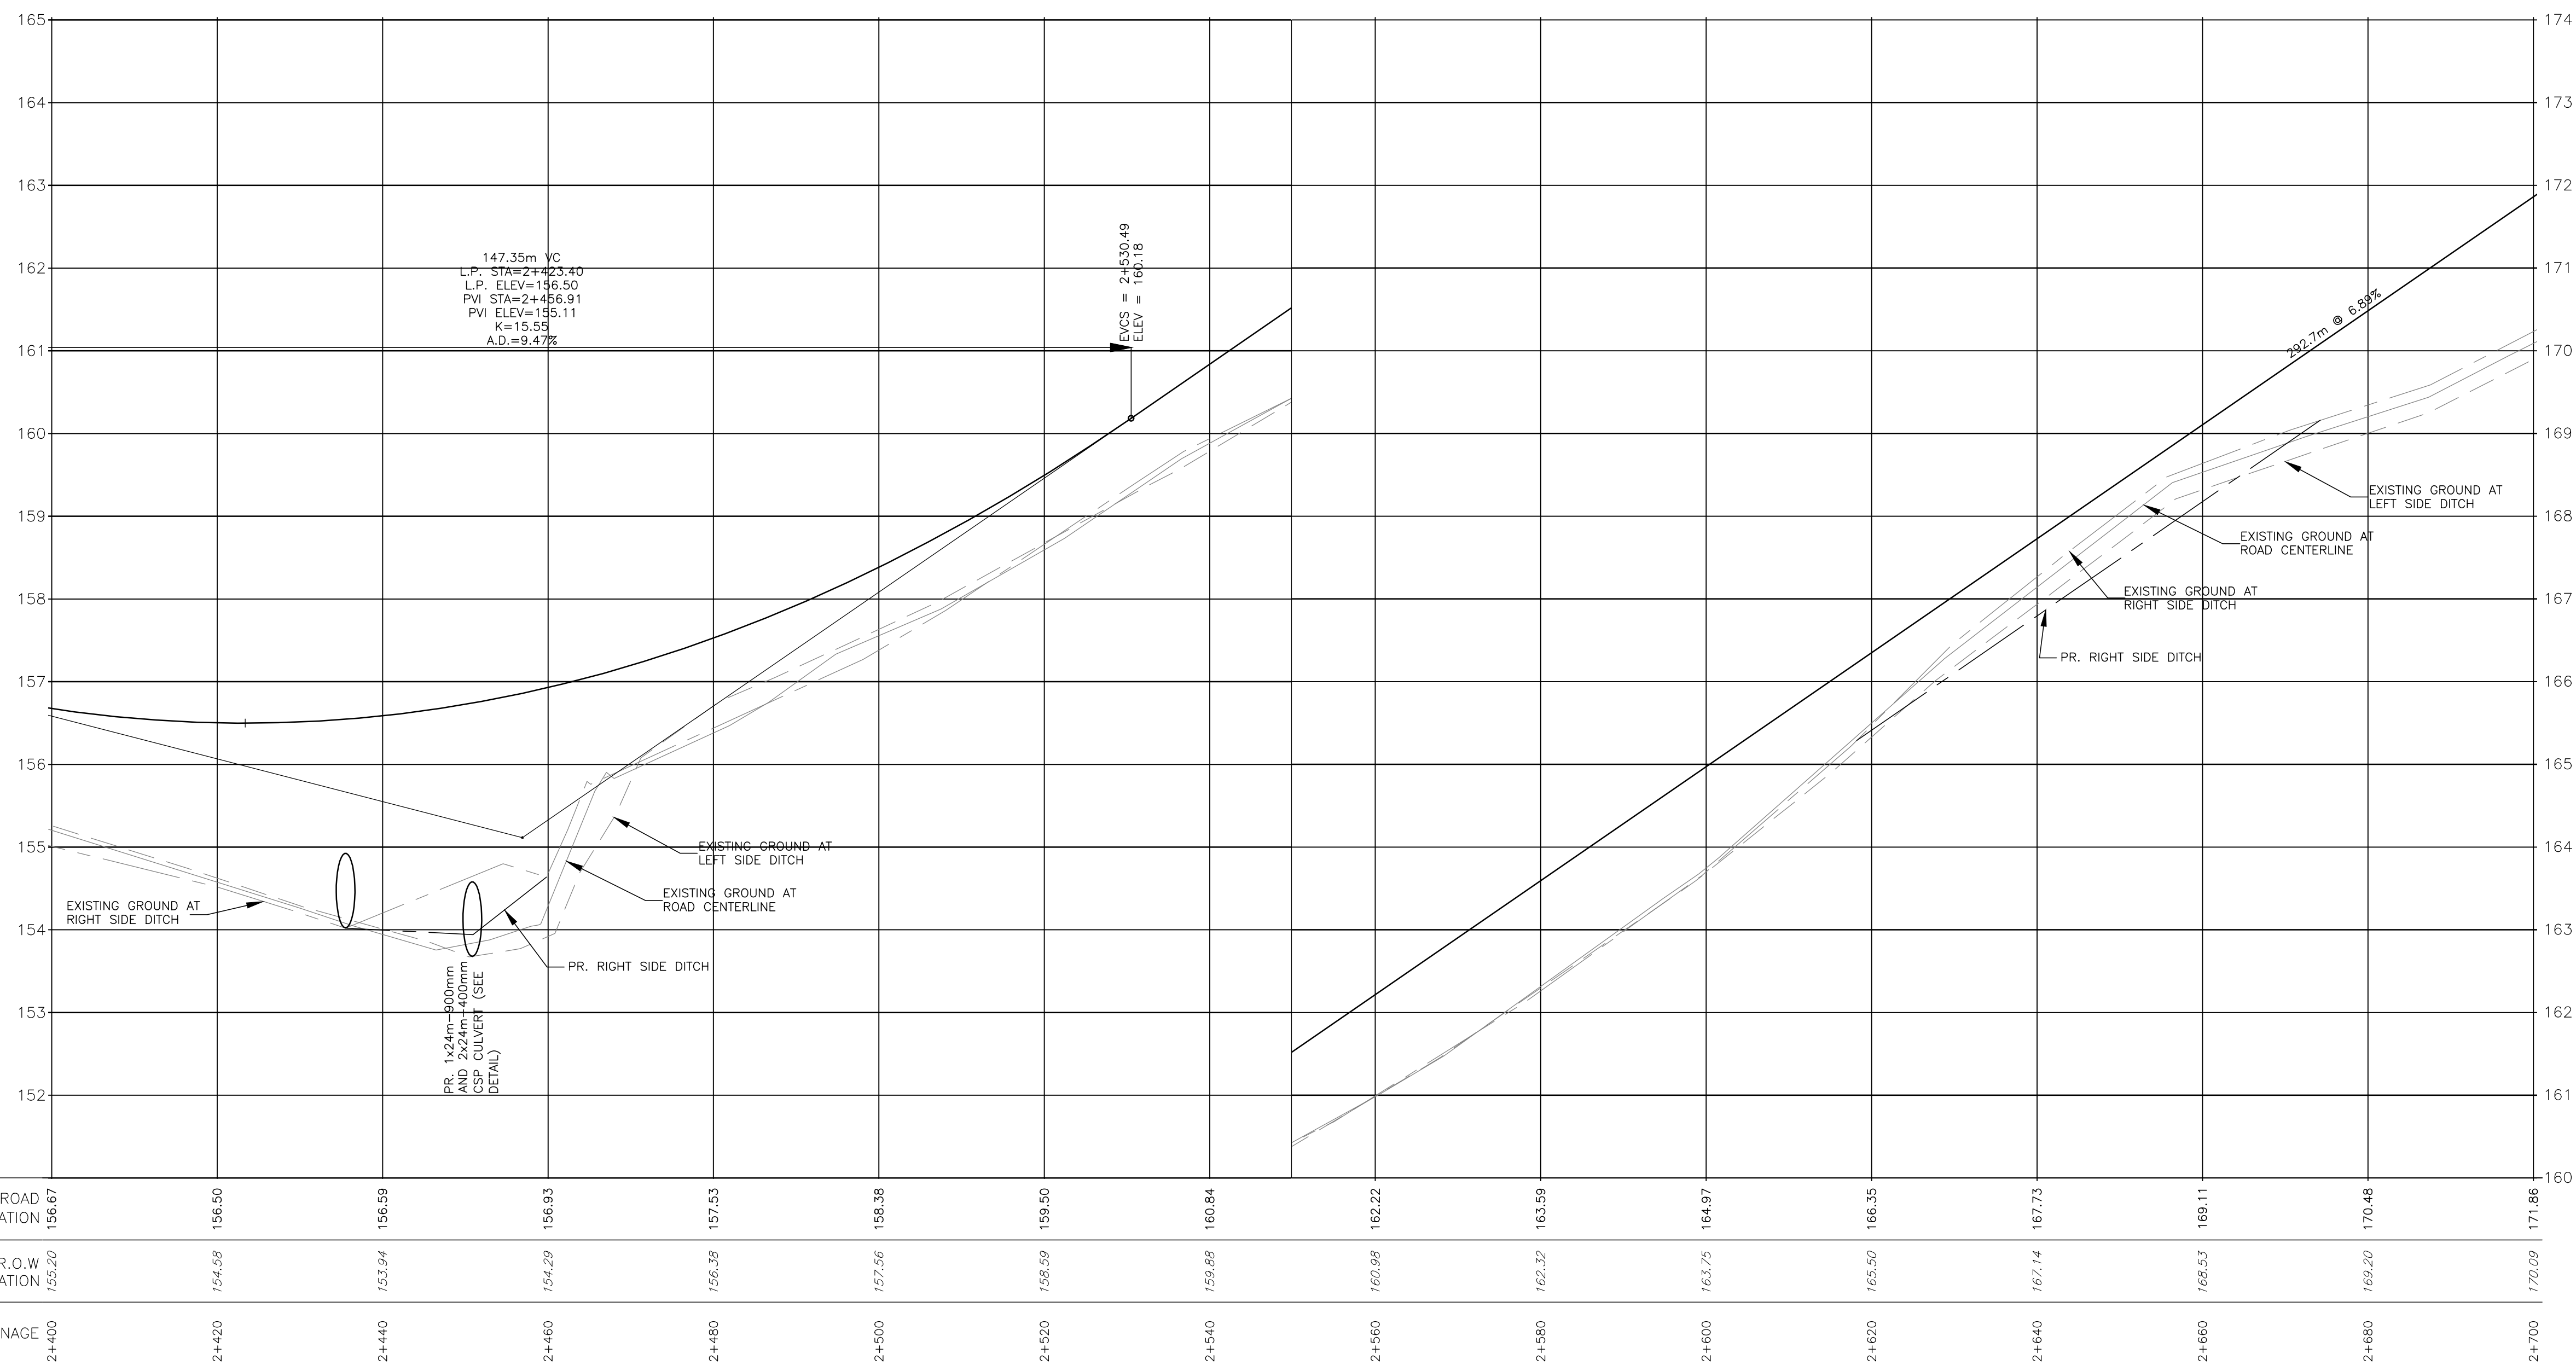

Iqaluit

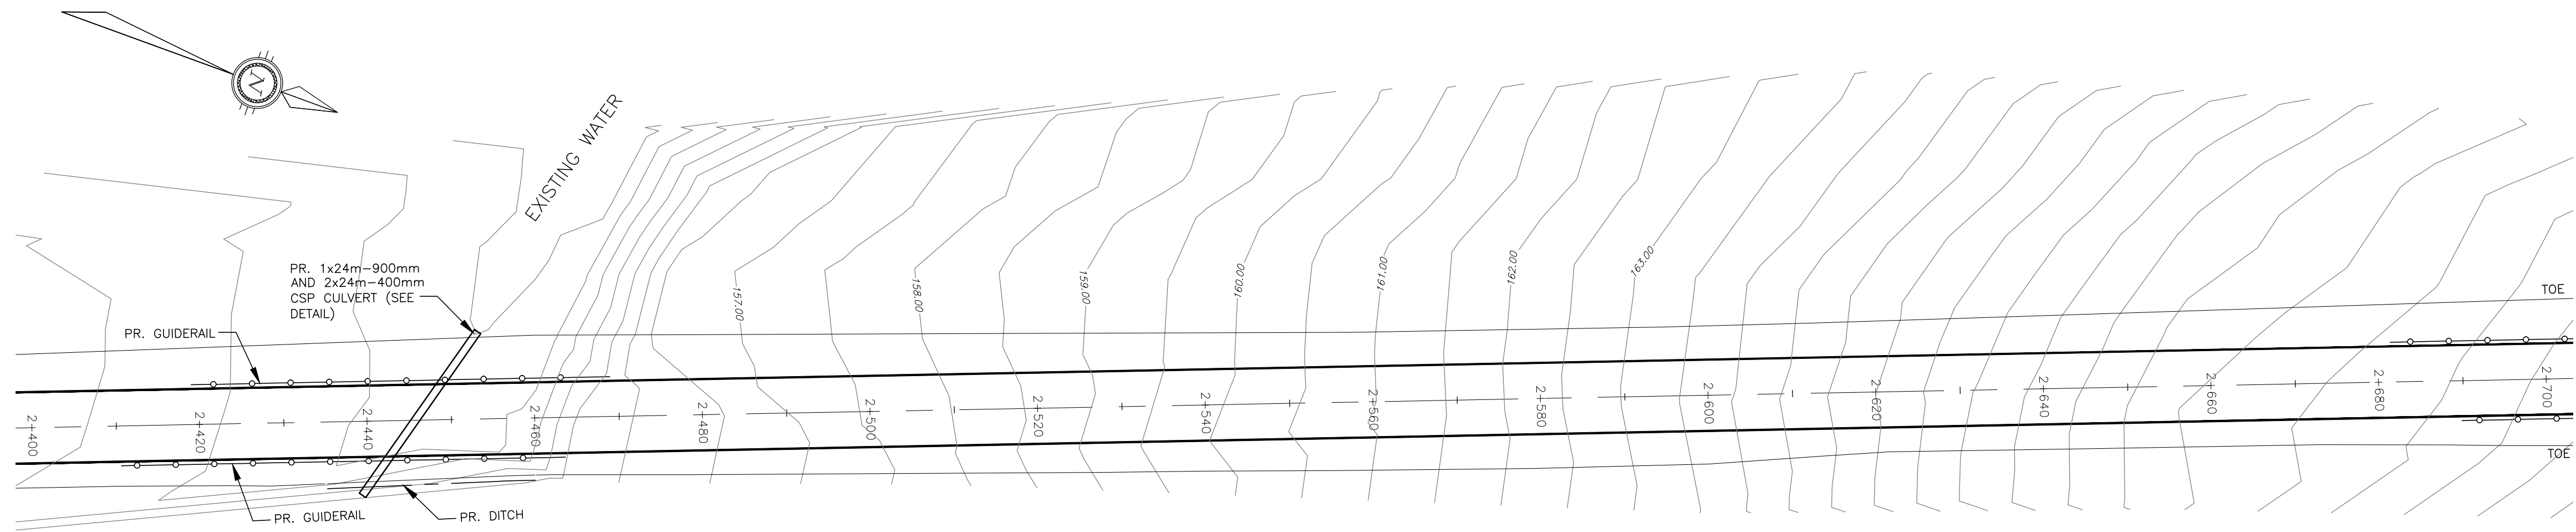

LEGEND

- EXISTING GROUND AT C/L
- NEW ROAD
- EXISTING GROUND AT C/L
- RIGHT SIDE DITCH
- EXISTING GROUND AT C/L
- LEFT SIDE DITCH
- C/L OF NEW ROAD
- C/L OF NEW DITCH RIGHT
- C/L OF NEW DITCH LEFT
- NEW GUIDE RAIL LOCATION
- NEW CULVERT LOCATION

ISSUED FOR
CONSTRUCTION

BENCH MARK

No.	DESCRIPTION	DATE	BY	APP'D
04	ISSUED FOR CONSTRUCTION	20/10/14	ABZ	SLB
03	TENDER SUBMISSION	18/08/14	ABZ	SLB
02	80% DESIGN REVIEW	18/06/14	ABZ	SLB
01	PRELIMINARY DRAWING	30/05/14	ABZ	SLB
REVISIONS				

exp. Services Inc.
1-813-888-1899 | 1-813-225-7330
3000 Queen Victoria Drive, Unit 100
Ottawa, ON K2B 5H6
Canada
www.exp.com

• BUILDINGS • EARTH & ENVIRONMENT • ENERGY •
• INDUSTRIAL • INFRASTRUCTURE • SUSTAINABILITY •

CLIENT
CITY OF IQALUIT

PROJECT
PROPOSED ROAD TO
NORTHWEST AGGREGATE DEPOSIT

TITLE
PLAN & PROFILE

design by	A.B.Z	project no.	OTT-00219428-A0
drawn by	A.B.Z	drawing no.	
checked by	S.L.B.		
date	30/05/14		
scale	1:500 HORIZ. 1:50 VERT.		

PP-9