



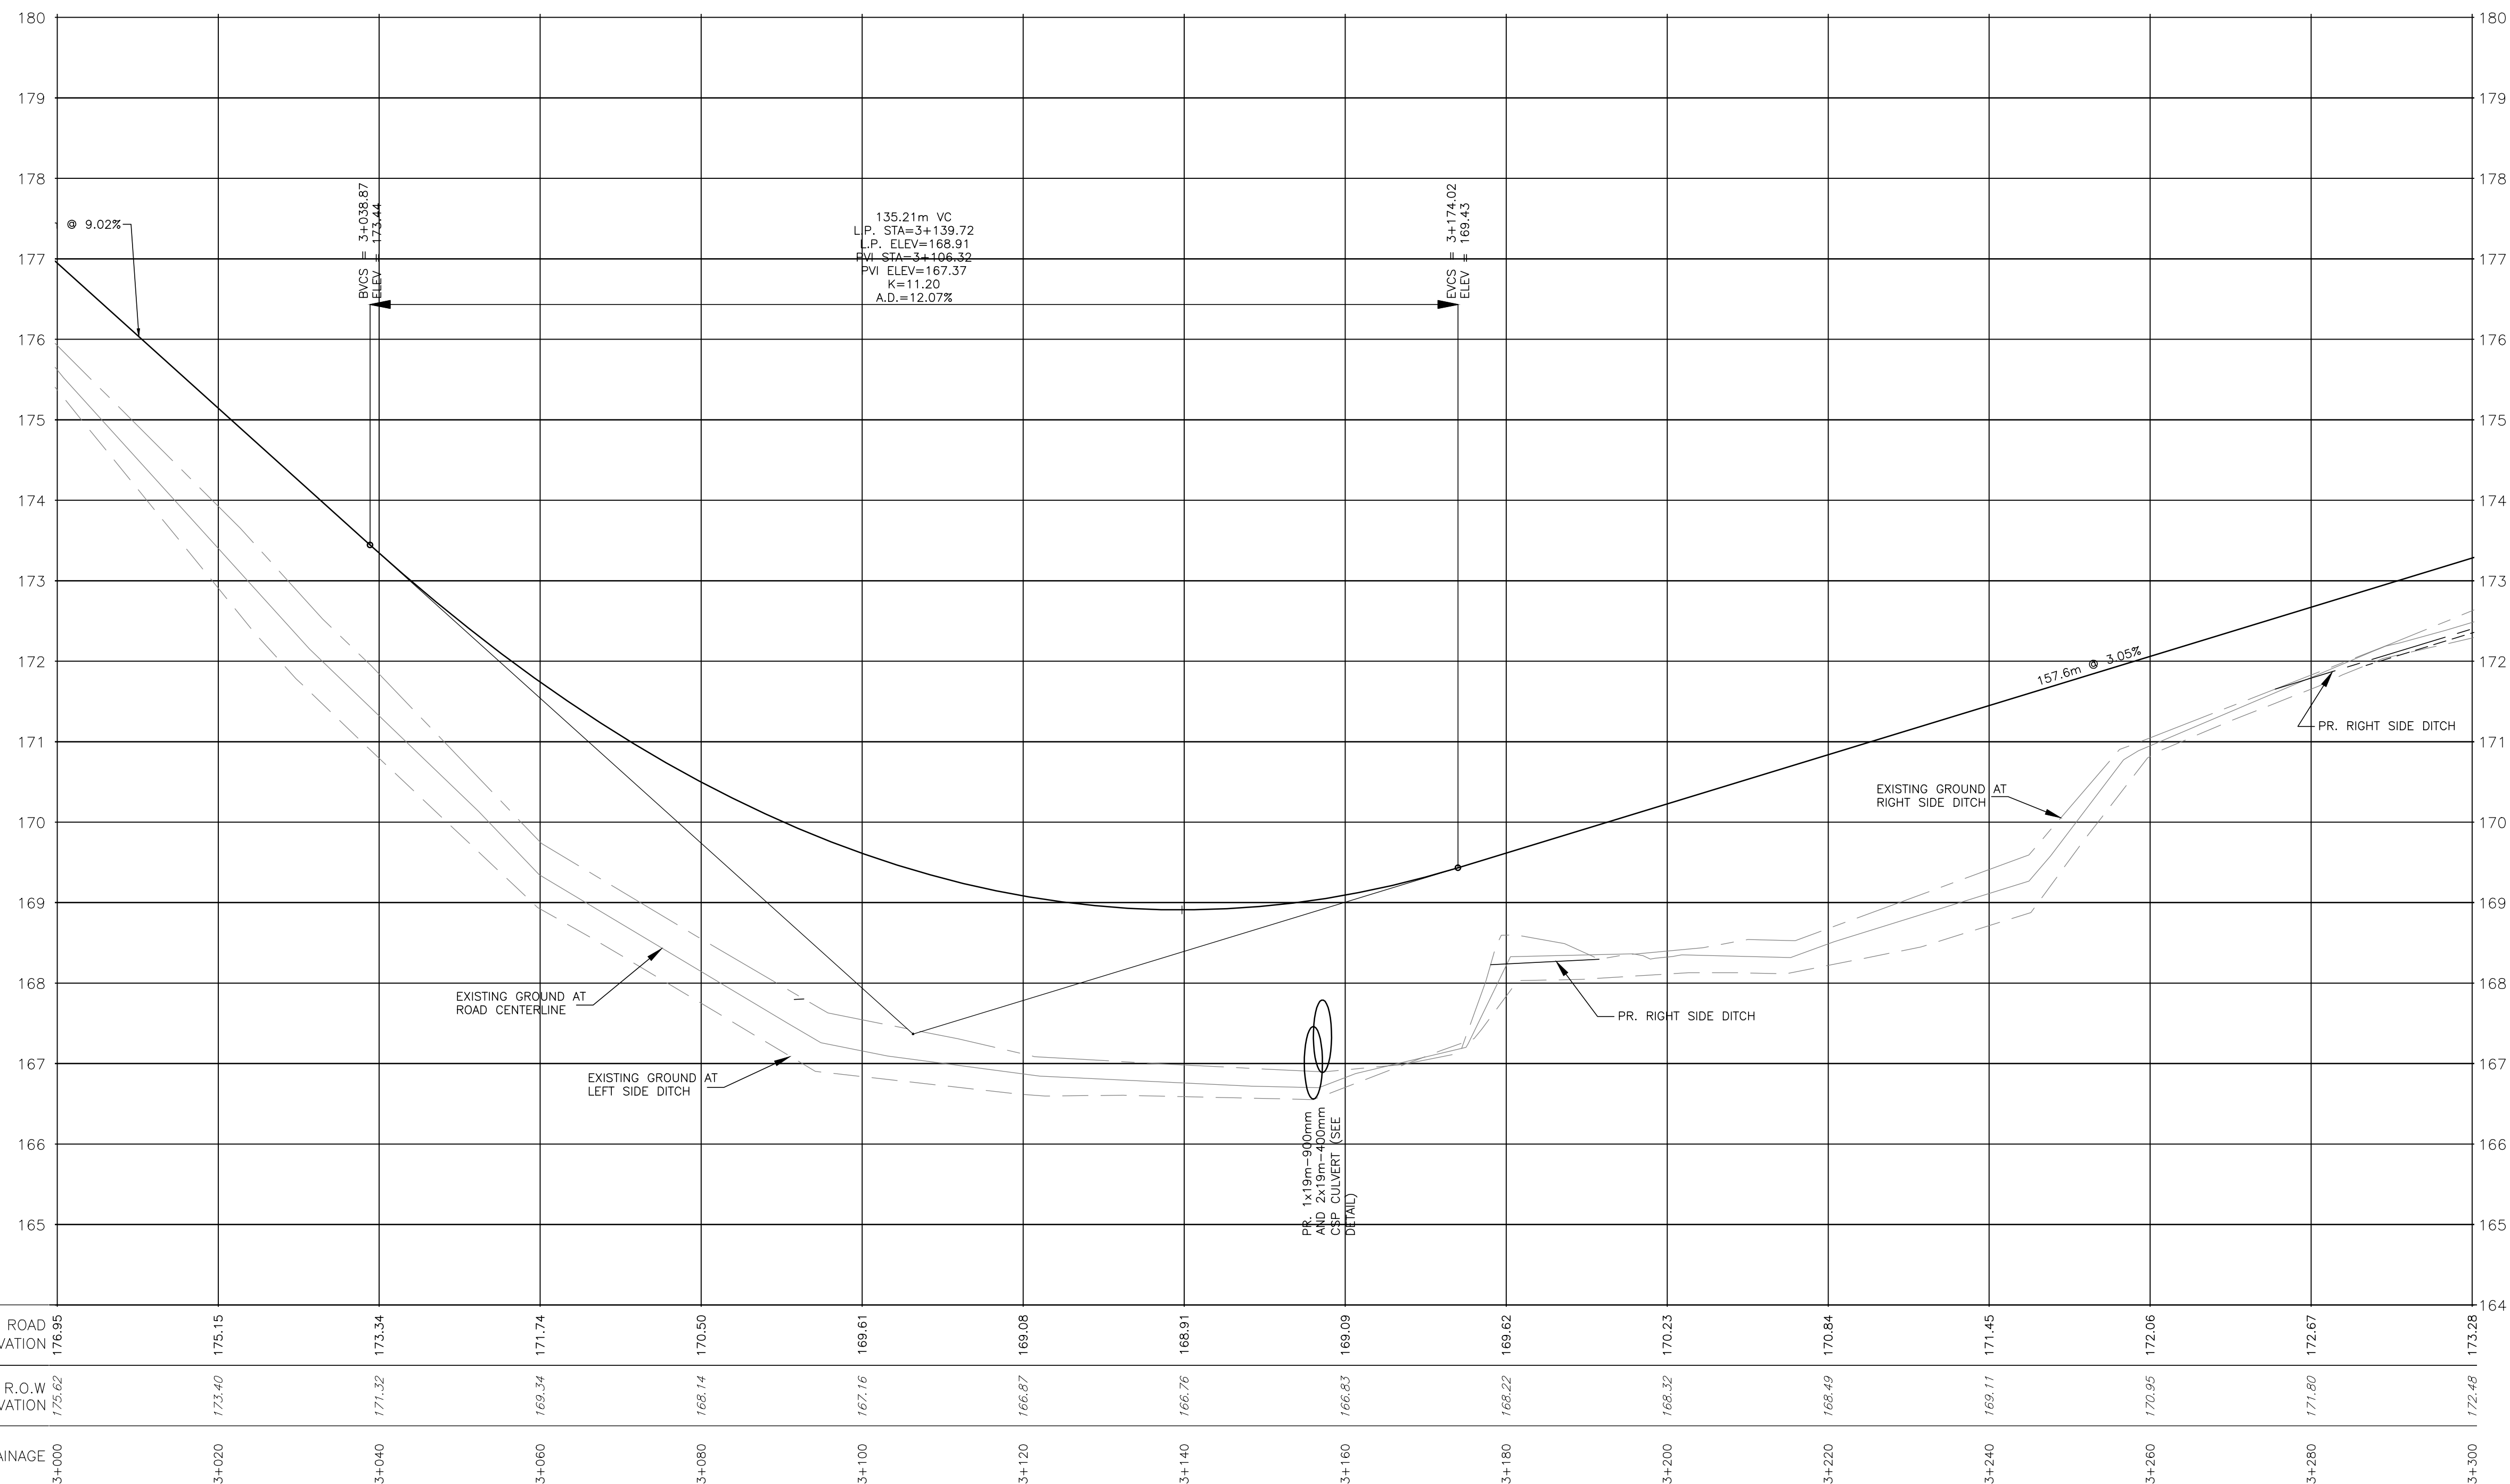

Iqaluit

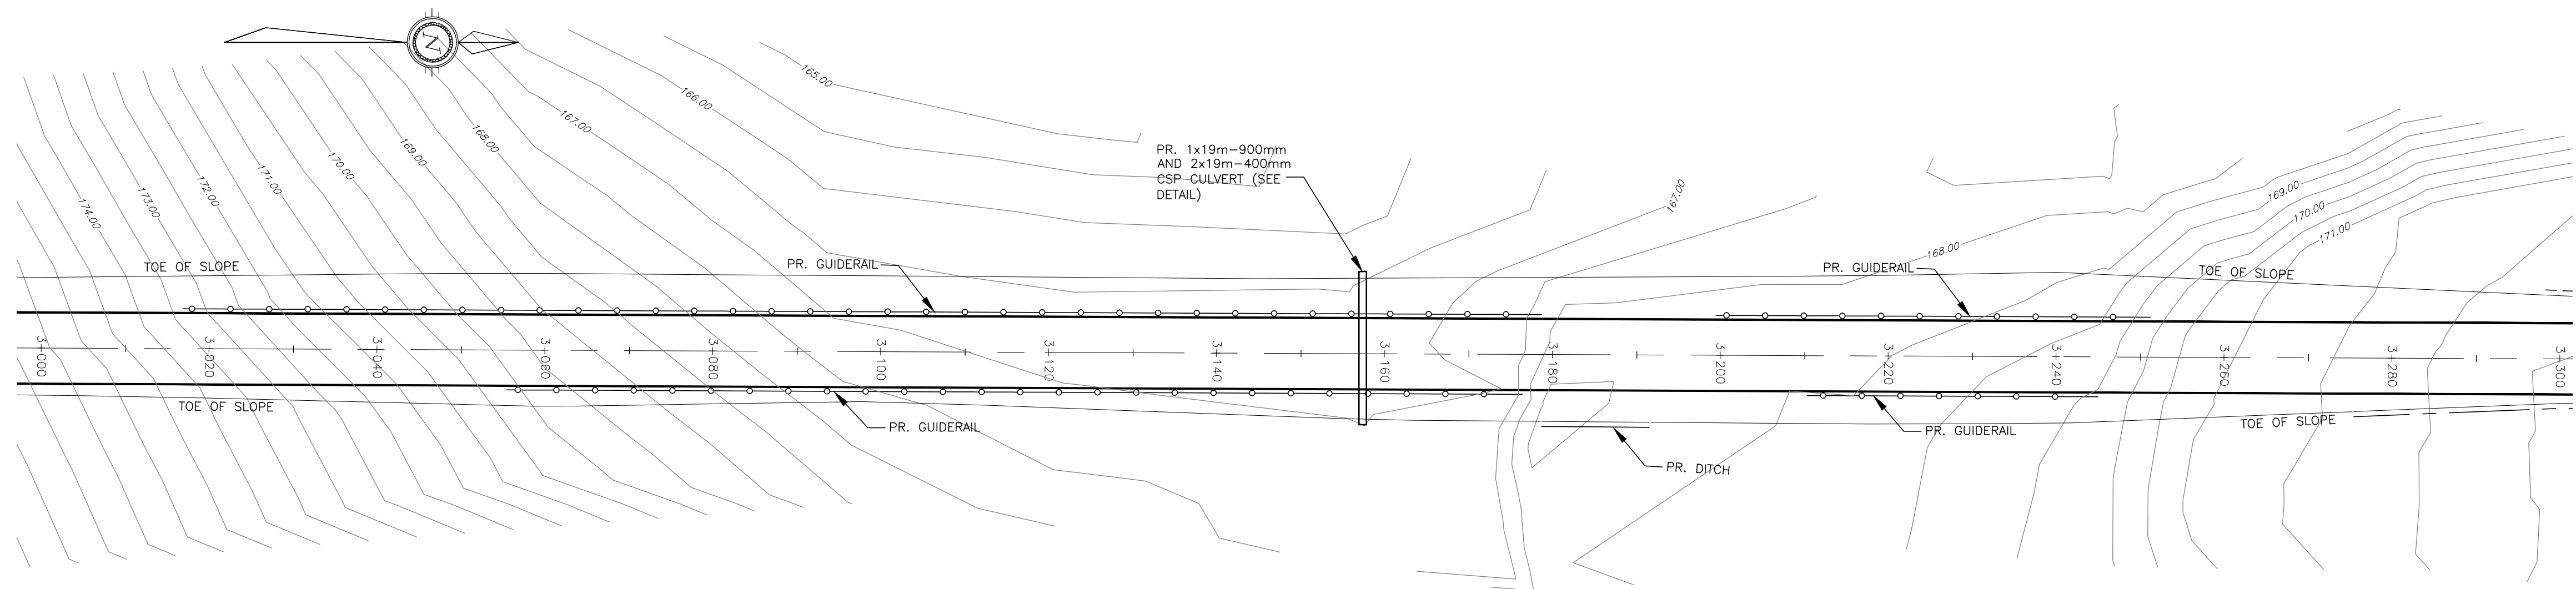

LEGEND

- EXISTING GROUND AT C/L NEW ROAD
- EXISTING GROUND AT C/L RIGHT SIDE DITCH
- EXISTING GROUND AT C/L LEFT SIDE DITCH
- C/L OF NEW ROAD
- C/L OF NEW DITCH RIGHT
- C/L OF NEW DITCH LEFT
- NEW GUIDE RAIL LOCATION
- NEW CULVERT LOCATION

ISSUED FOR
CONSTRUCTION

BENCH MARK

No.	DESCRIPTION	DATE	BY	APP'D
04	ISSUED FOR CONSTRUCTION	20/10/14	ABZ	SLB
03	TENDER SUBMISSION	18/08/14	ABZ	SLB
02	80% DESIGN REVIEW	18/06/14	ABZ	SLB
01	PRELIMINARY DRAWING	30/05/14	ABZ	SLB

REVISIONS

exp. Services Inc.
1111 11th Ave. N.E. | 1111 11th Ave. N.E.
Calgary, AB T2C 1P5
Canada
www.exp.com

- BUILDINGS • EARTH & ENVIRONMENT • ENERGY •
- INDUSTRIAL • INFRASTRUCTURE • SUSTAINABILITY •

CLIENT
CITY OF IQALUIT

PROJECT
PROPOSED ROAD TO
NORTHWEST AGGREGATE DEPOSIT

TITLE PLAN & PROFILE	
design by A.B.Z	project no. OTT-00219428-A0
drawn by A.B.Z	drawing no.
checked by S.L.B.	
date 30/05/14	
scale 1:500 HORIZ. 1:50 VERT.	

PP-11