
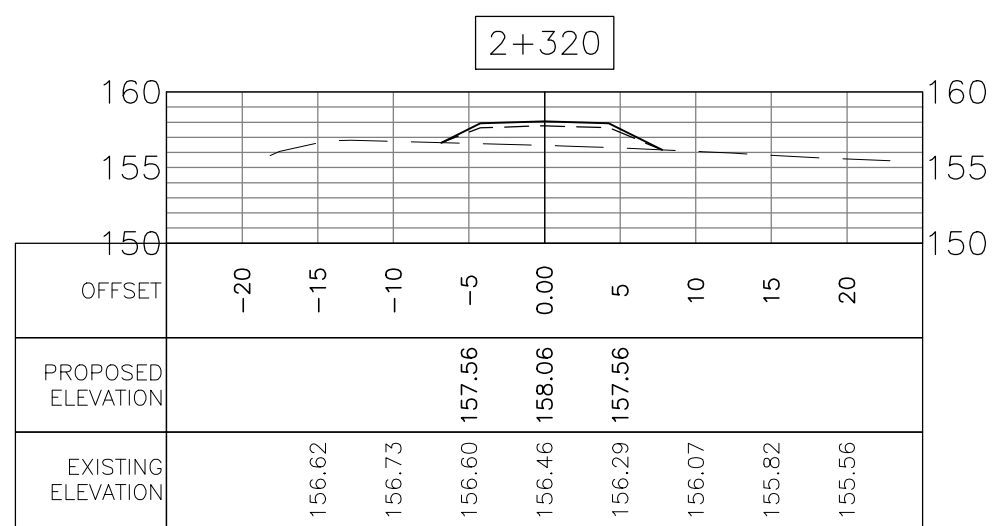
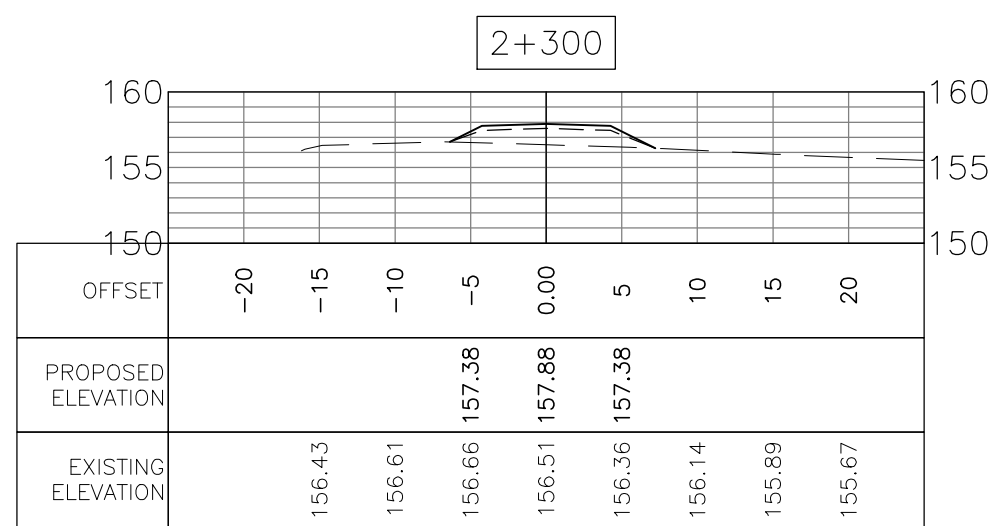
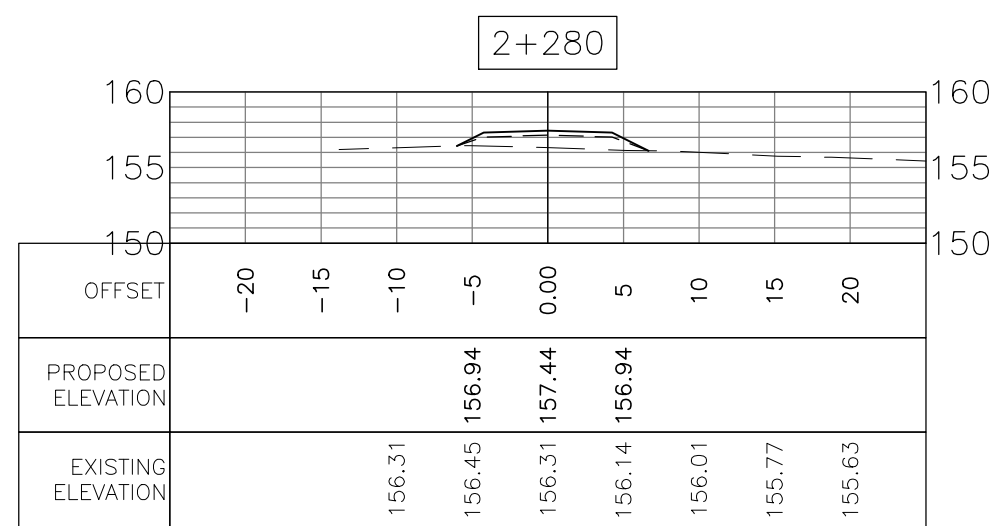
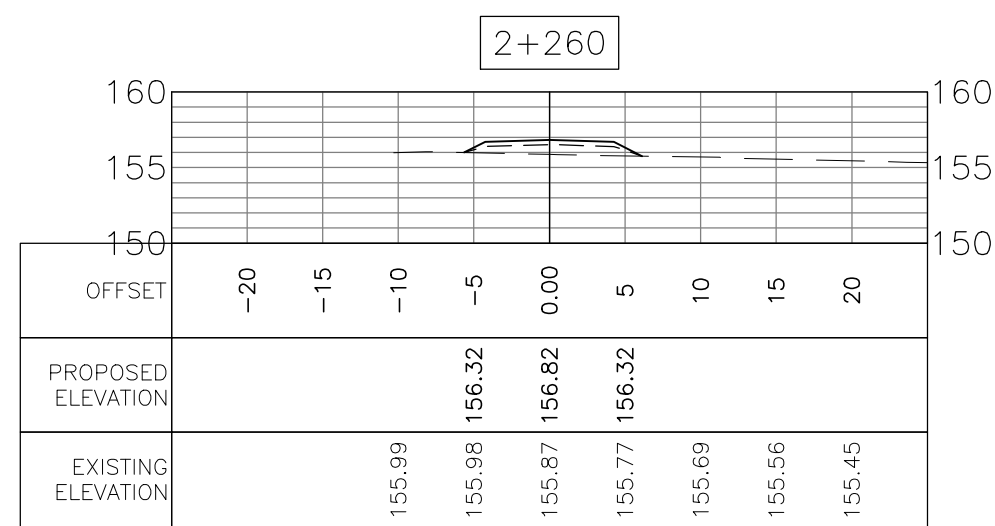
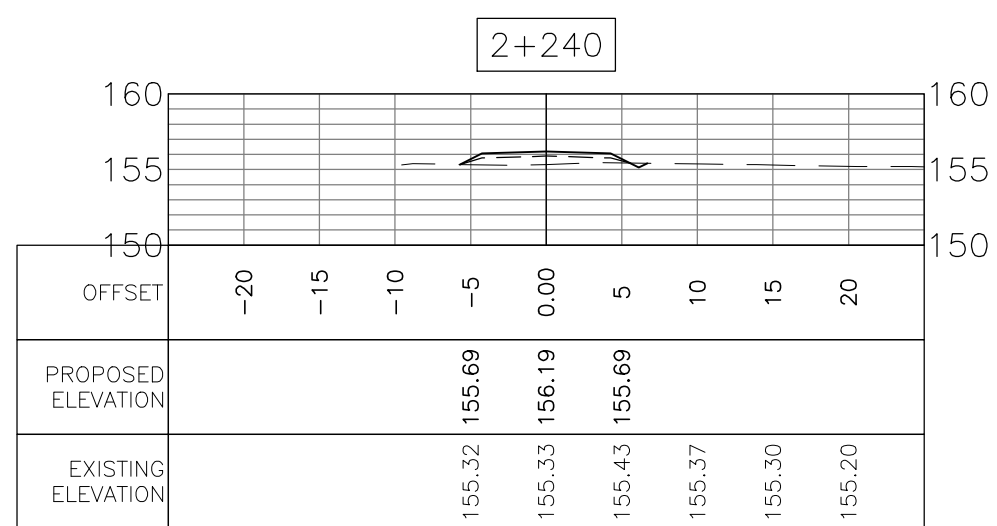
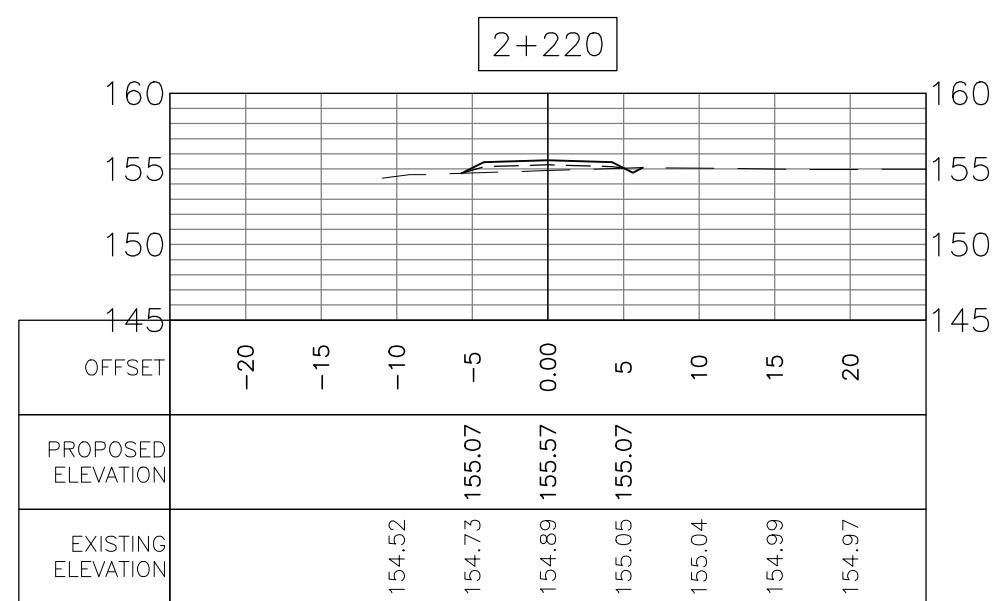
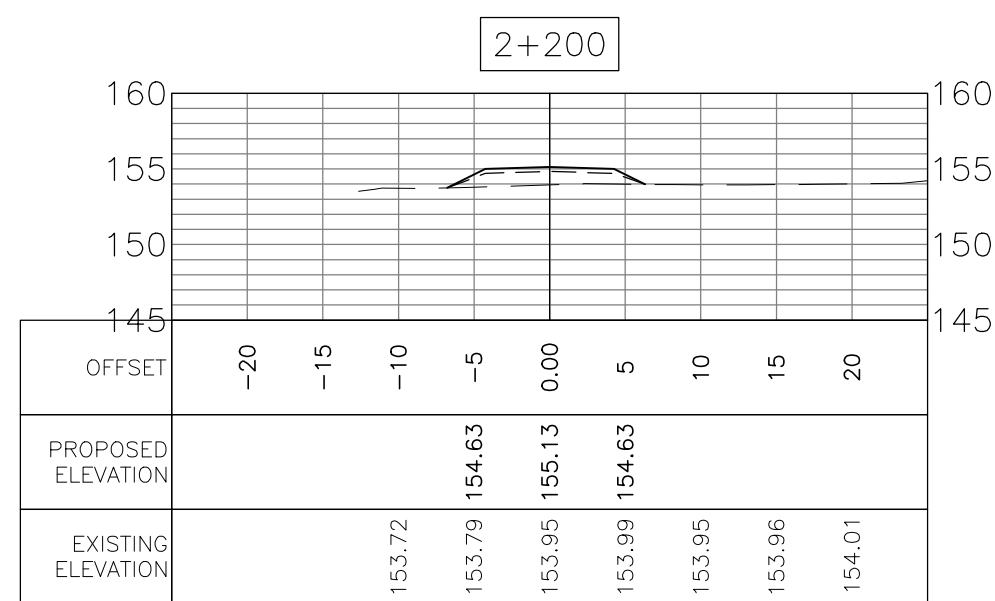
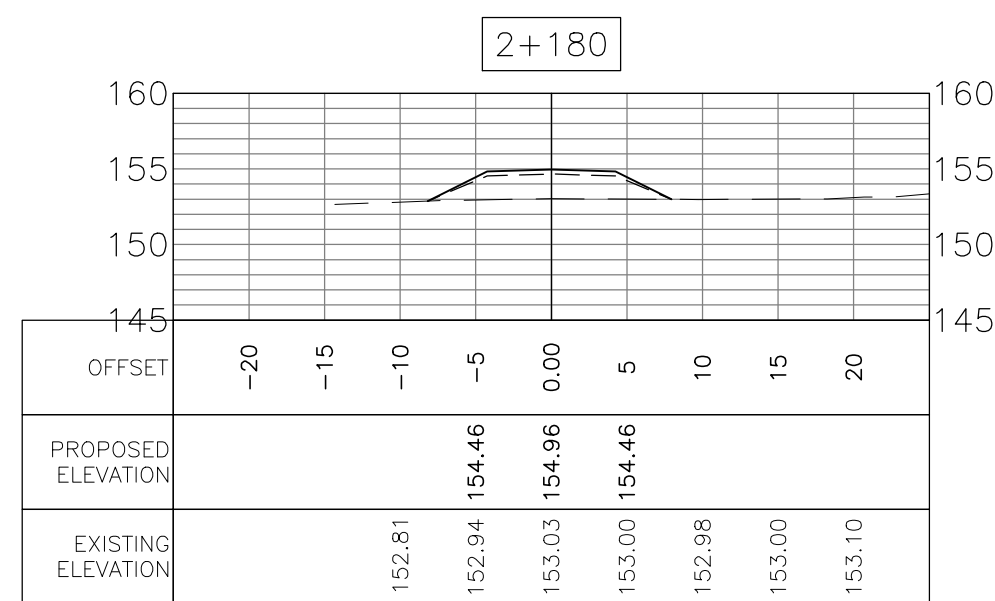
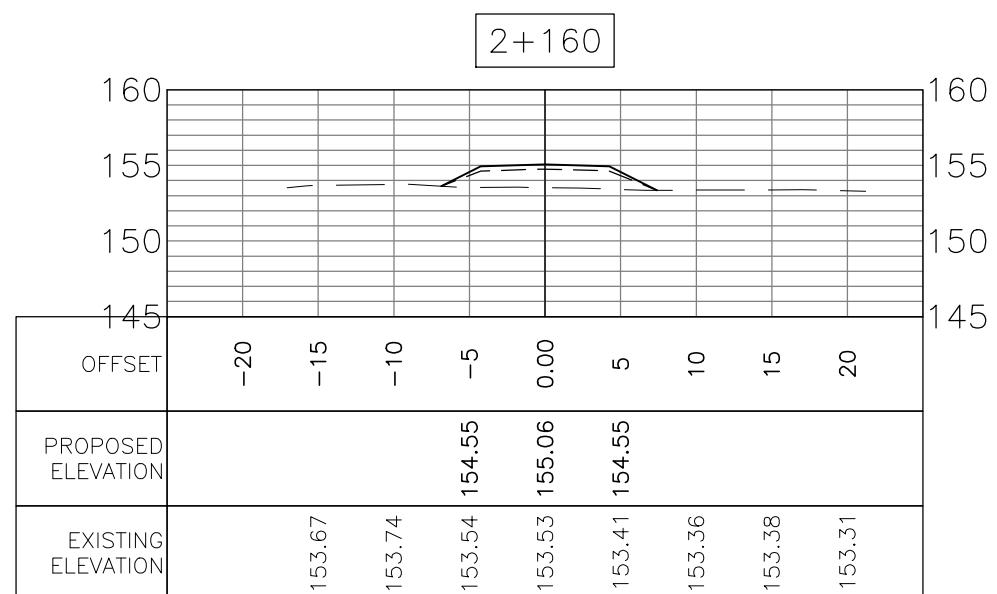
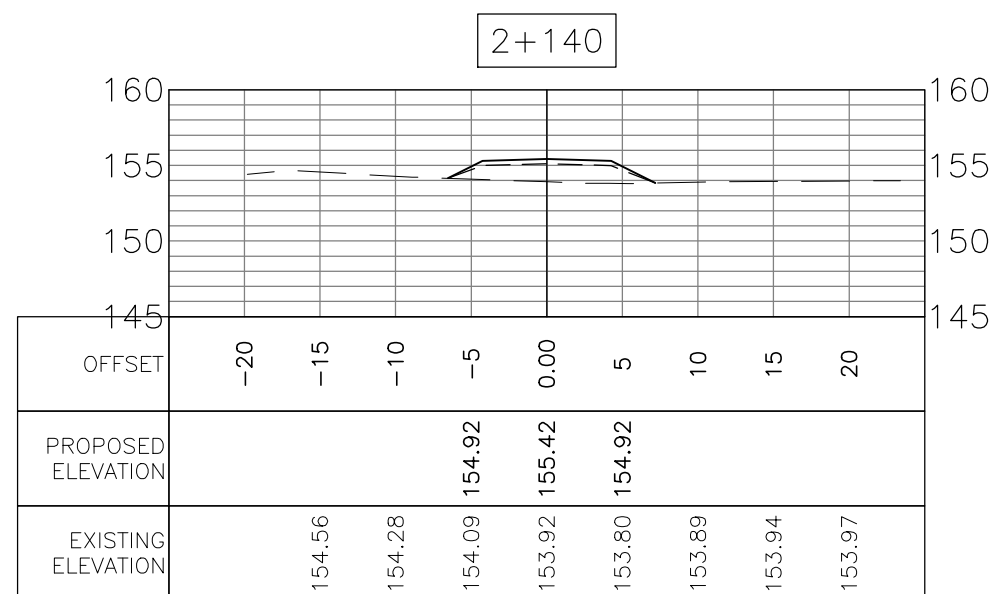
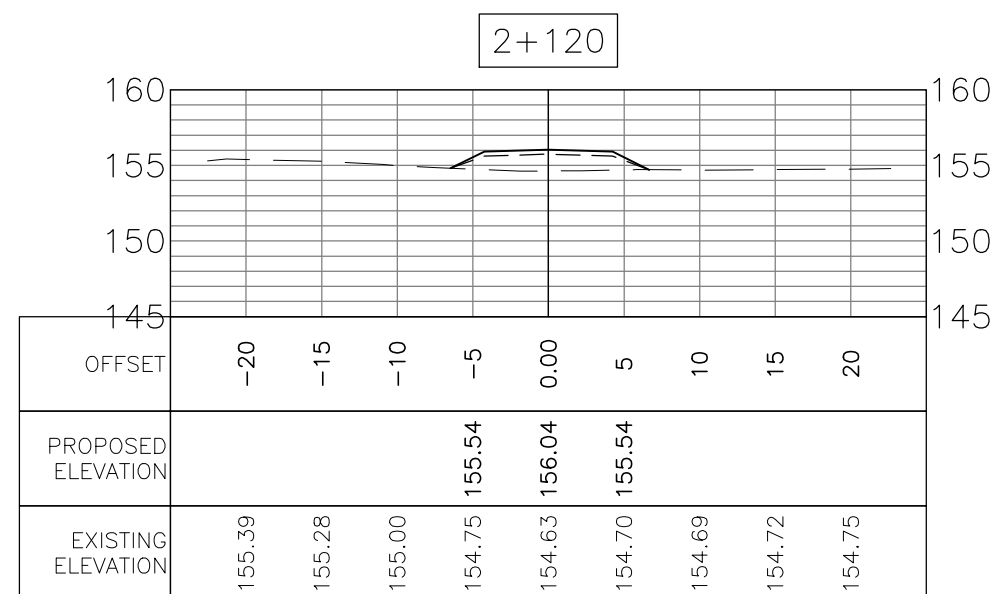
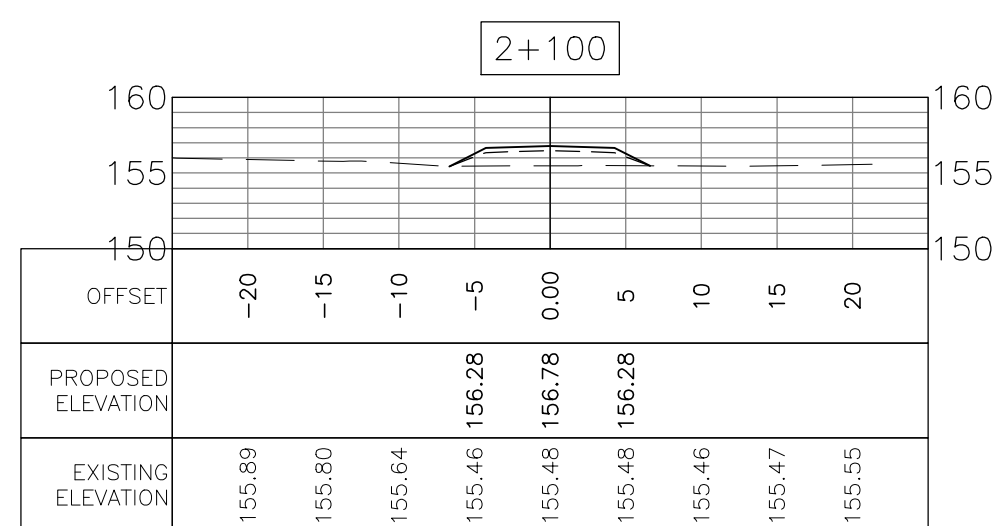
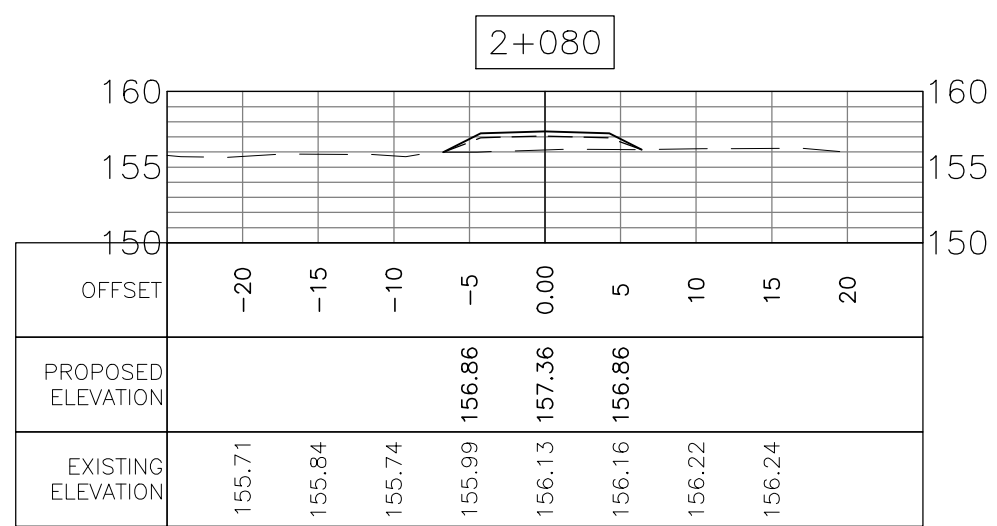
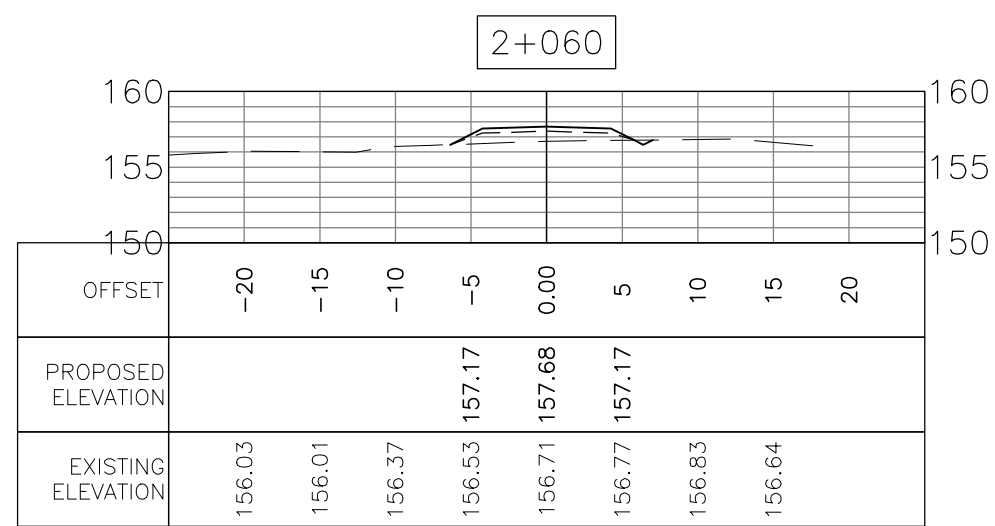
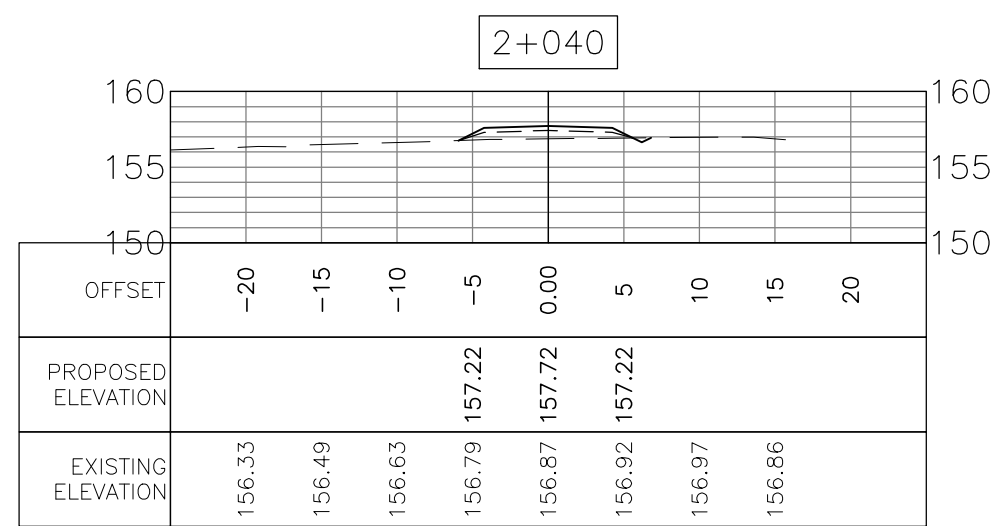
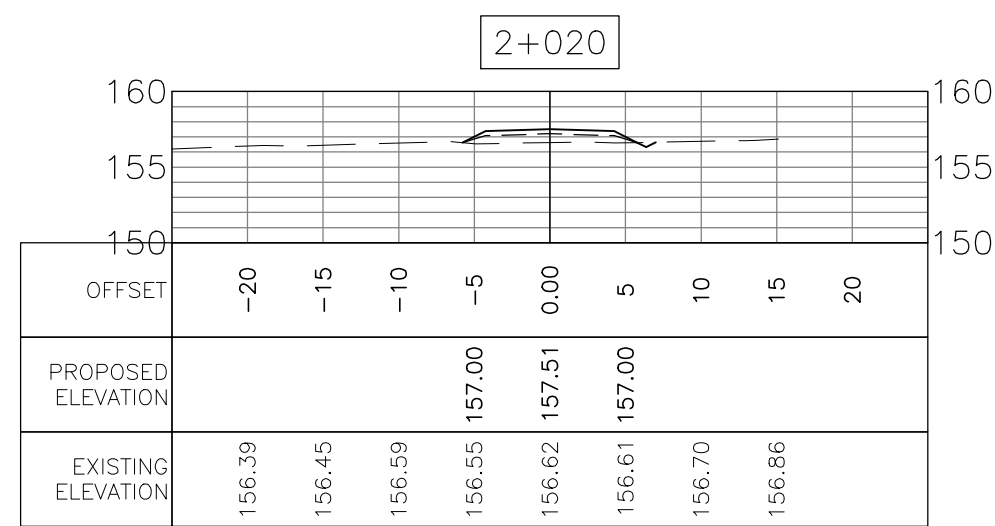
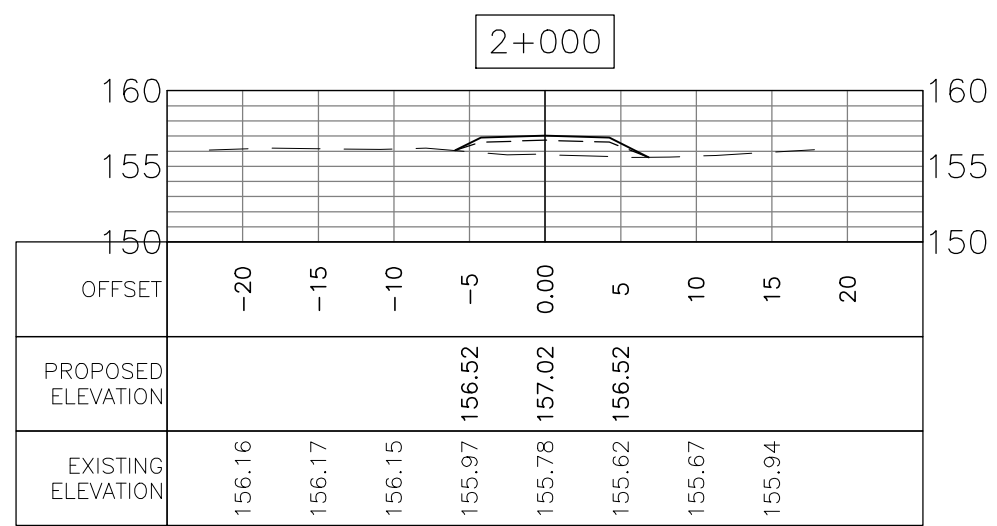
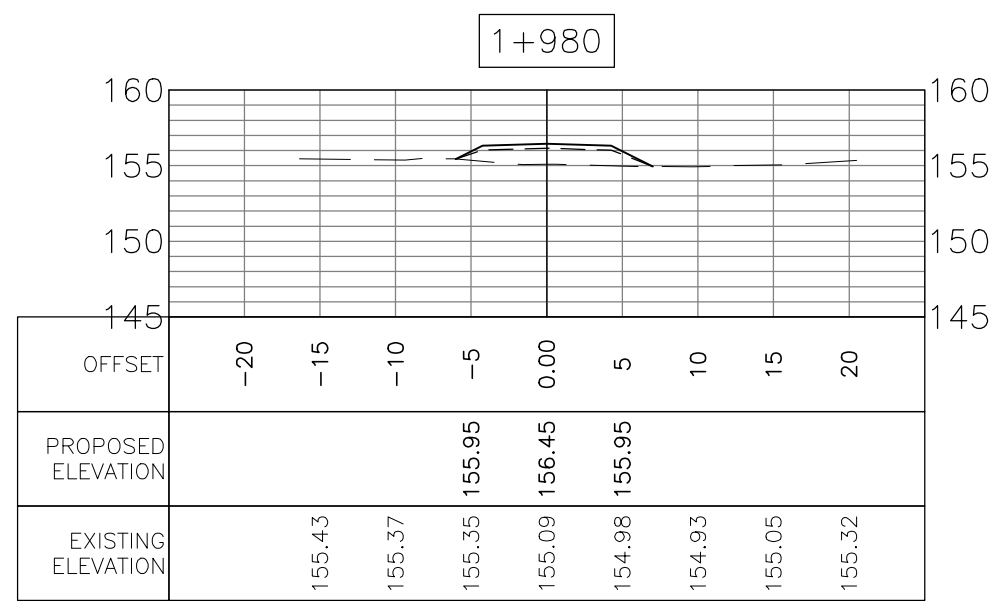
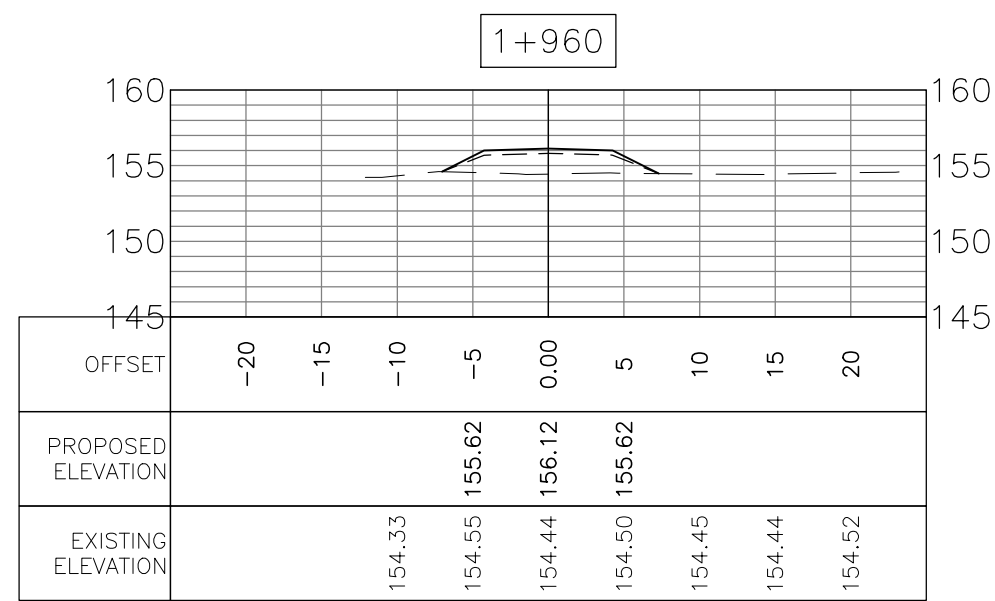


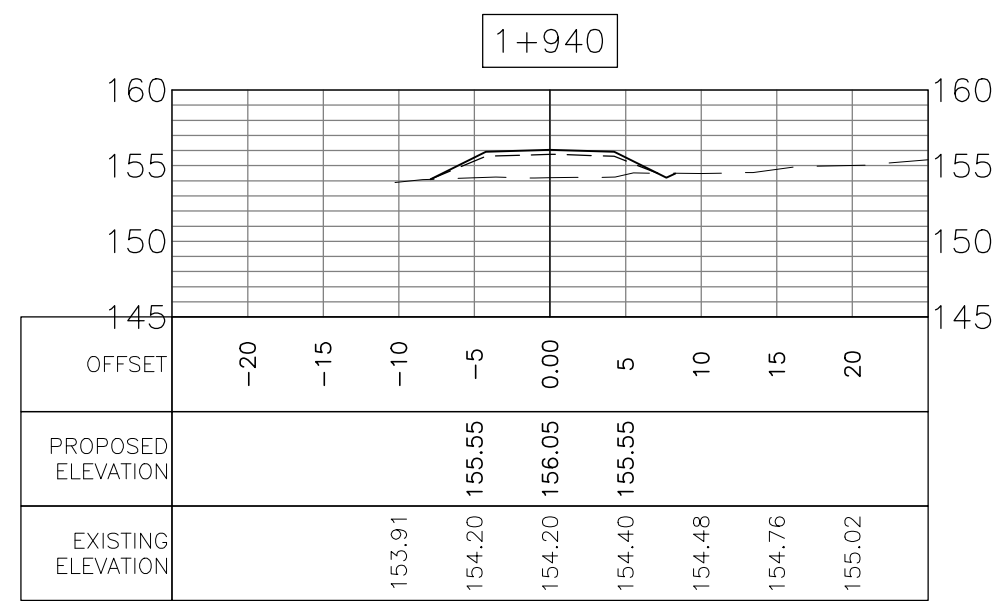

LEGEND

- EXISTING GROUND
- TOP OF NEW ROAD
- BOTTOM OF GRANULAR 'B'/TOP OF GRANULAR 'C'

ISSUED FOR
CONSTRUCTION

BENCH MARK

No.	DESCRIPTION	DATE	BY	APP'D
04	ISSUED FOR CONSTRUCTION	20/10/14	ABZ	SLB
03	TENDER SUBMISSION	18/08/14	ABZ	SLB
02	80% DESIGN REVIEW	18/06/14	ABZ	SLB
01	PRELIMINARY DRAWING	30/05/14	ABZ	SLB

exp Services Inc.
T: +1 (613) 688-1889 / F: +1 (613) 226-7300
2600 Queenview Drive, Unit 100
Ottawa, ON K2B 8H6
Canada
www.exp.com

• BUILDINGS • EARTH & ENVIRONMENT • ENERGY •
• INDUSTRIAL • INFRASTRUCTURE • SUSTAINABILITY •

CLIENT
CITY OF IQALUIT

PROJECT
PROPOSED ROAD TO
NORTHWEST AGGREGATE DEPOSIT

TITLE
CROSS SECTIONS
1+940-2+320

design by A.B.Z	project no. OTT-00219428-A0
drawn by A.B.Z	drawing no.
checked by S.L.B.	
date 30/05/14	
scale 1:500	

CS-6