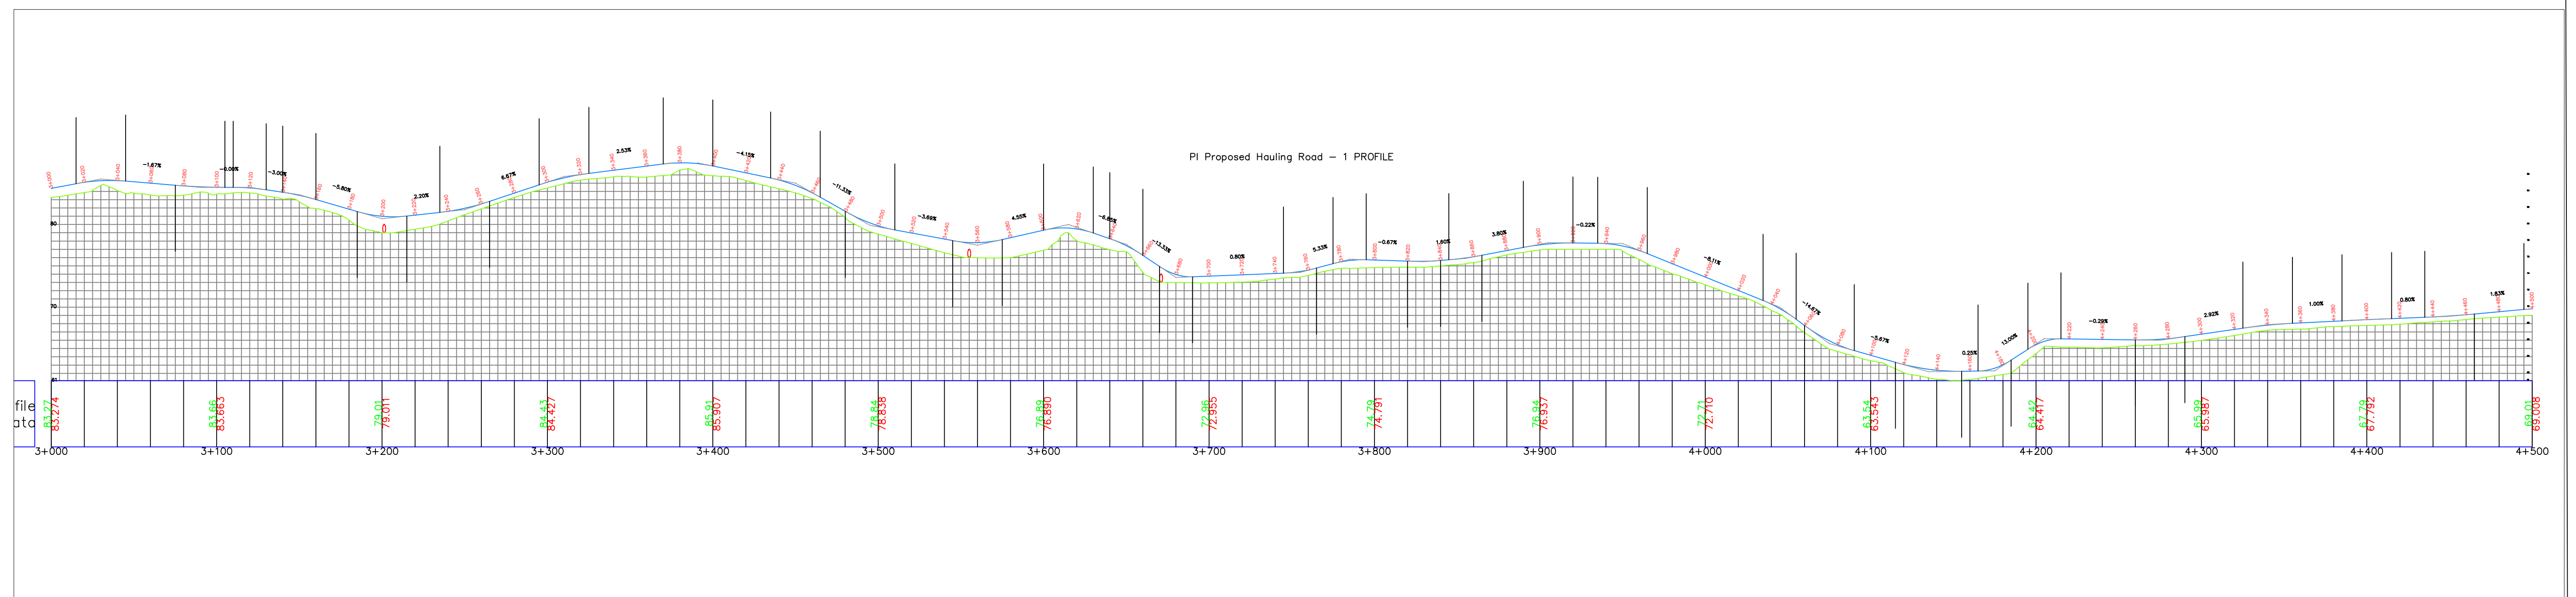
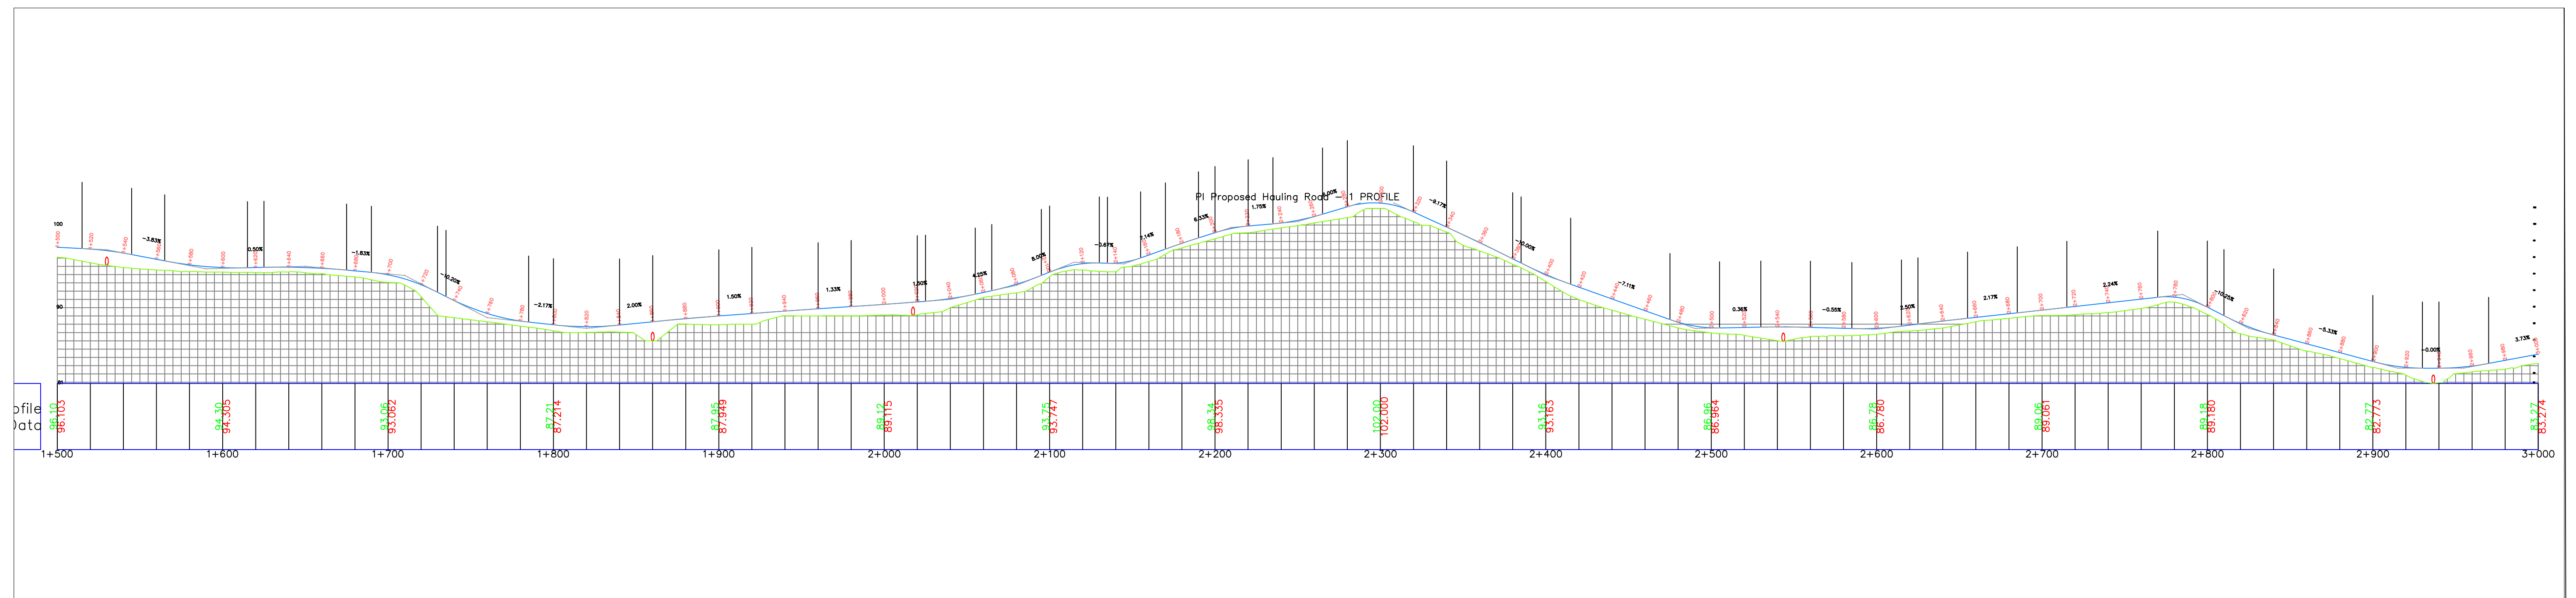


[illegible][illegible]

TOWER ARCTIC LTD.
1502 Federal Road
P.O. Box 717
Iqaluit (Nunavut)
X0A 0H0

				DRAWING UNIT: mm			
				DRAWN BY: Mark Lafond			
				DATE: 29-05-2018		VERIFIED AND APPROVED BY: Simon Goulet P.Eng.	
				PROJECT N°: 21807			
Company/Provider		INTERN REF. N°.		CONTRACT N°.		DATE	
						DRAWING NUMBER: 21807-GE-0001	
						SHEET N° OF: 3 OF 50	

POND INLET MARINE INFRASTRUCTURE

PERMANENT HAULING ROAD
Profile 1+500 to 4+500

SCALE RATIO 1:2500

DIMENSION UNIT m

