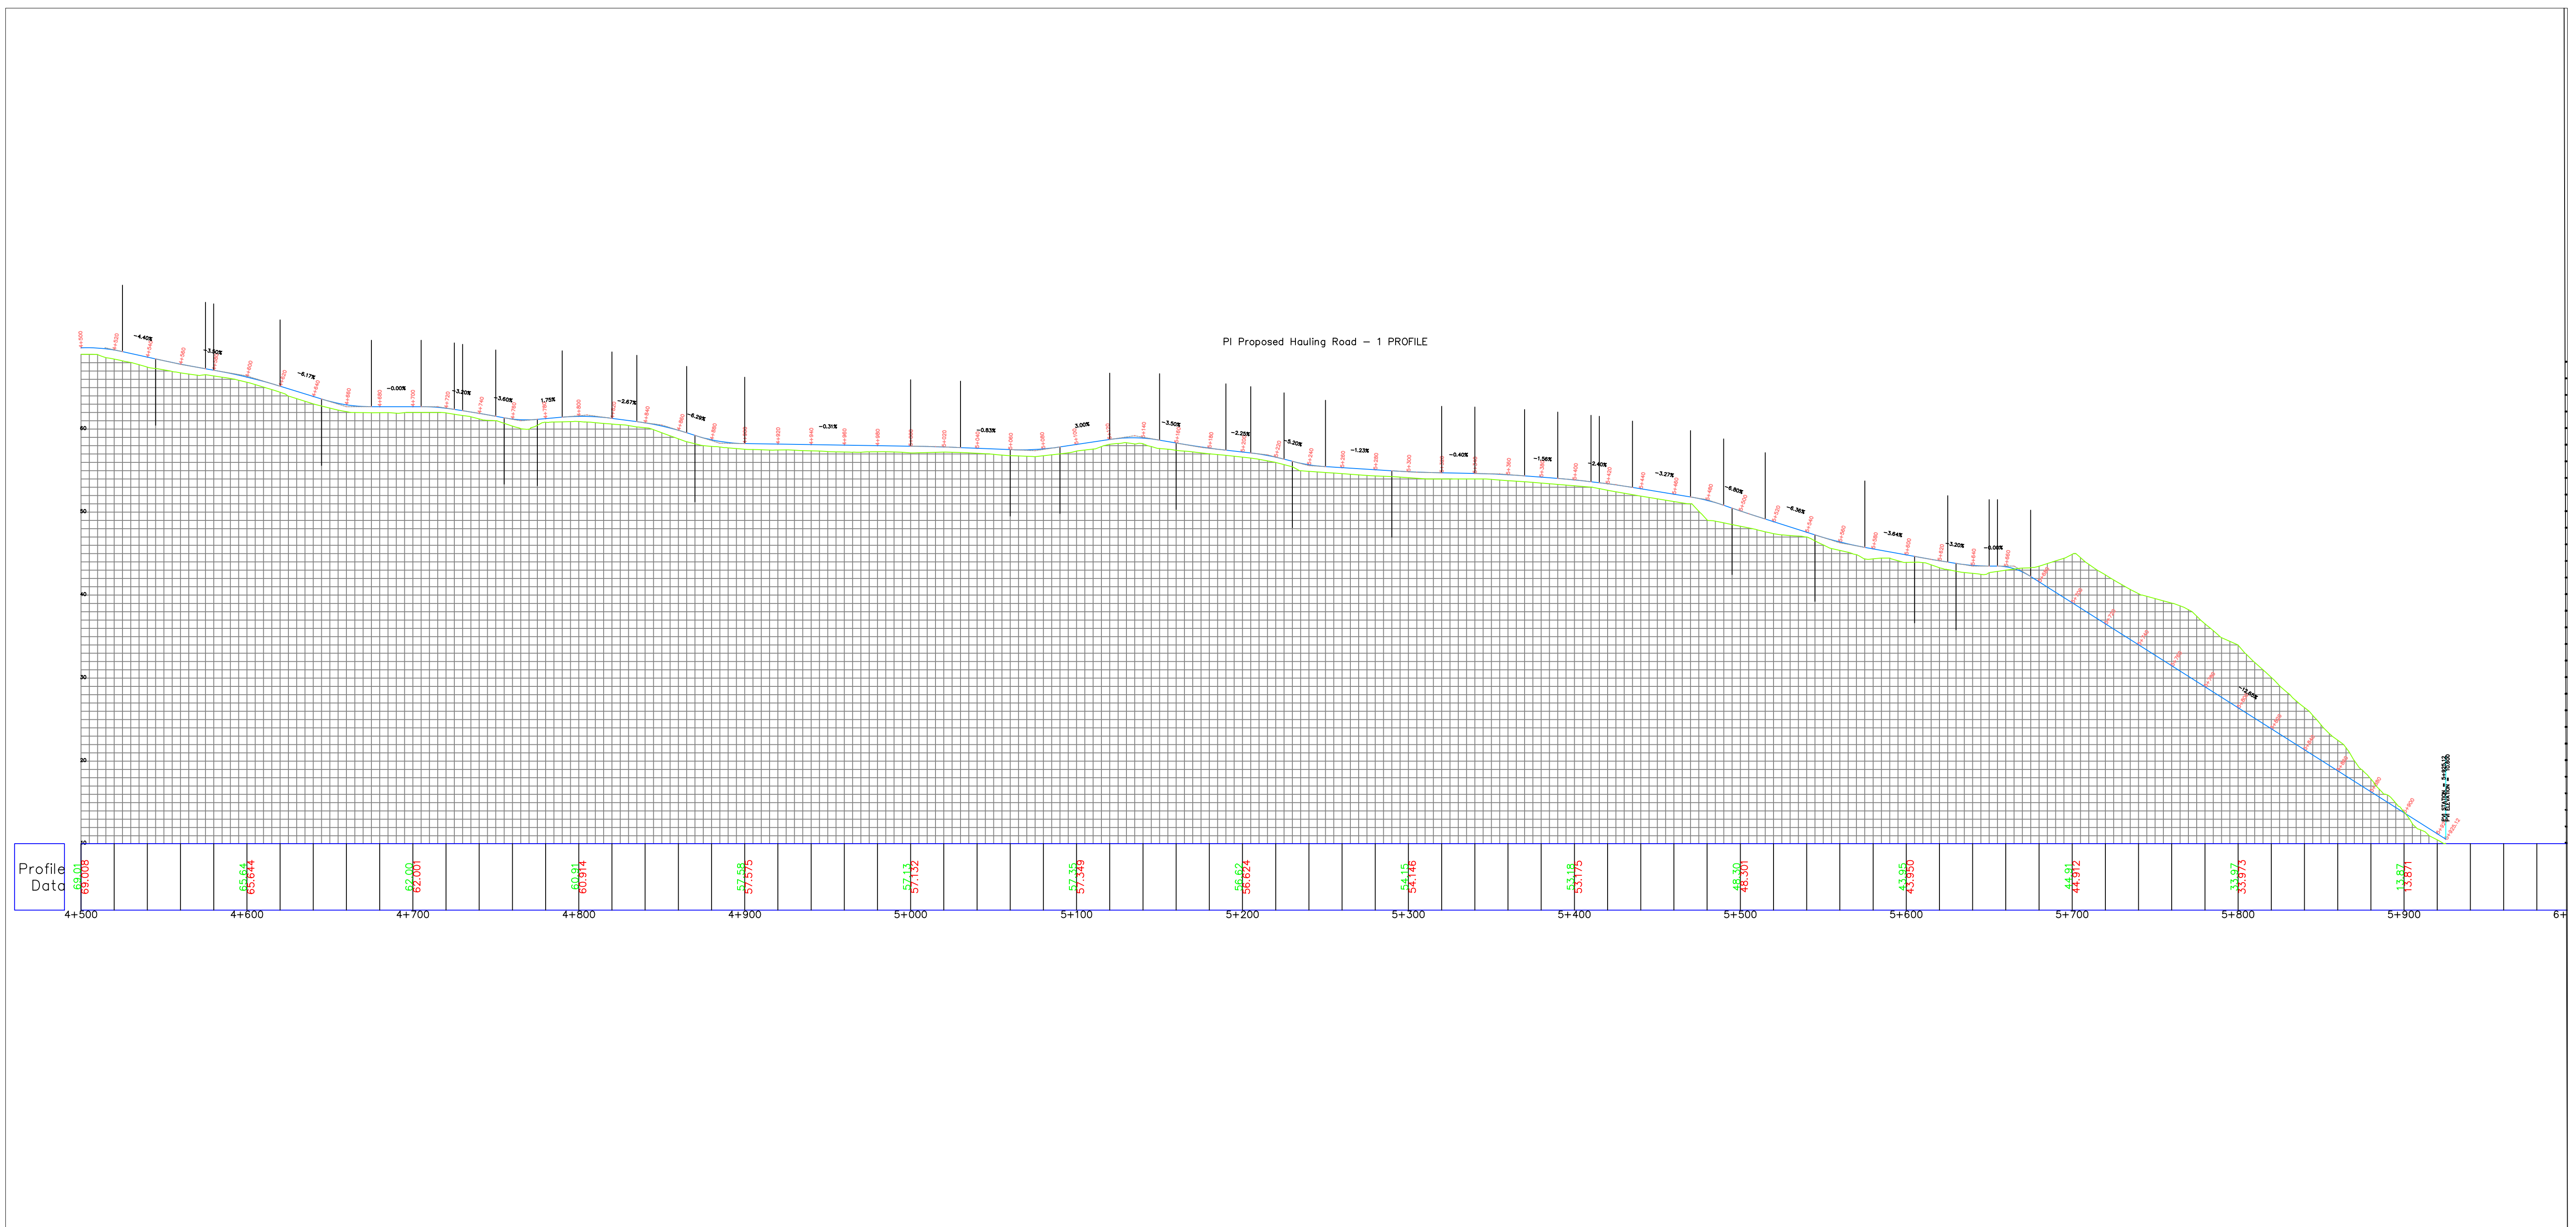


[illegible][illegible]

TOWER ARCTIC LTD.
1502 Federal Road
P.O. Box 717
Iqaluit (Nunavut)
X0A 0H0

				DIMENSION UNIT: mm			
				DRAWN BY: Mark Lafond			
				DATE: 29-05-2018		VERIFIED AND APPROVED BY: Simon Goulet P.Eng.	
				PROJECT N°: 21807			
				DRAWING NUMBER: 21807-GE-0001		SHEET N° OF: 4 of 50	
Company/Provider		INTERN REF. N°		CONTRACT N°		DATE	

POND INLET MARINE INFRASTRUCTURE

PERMANENT HAULING ROAD
 Profil from 4+500 to 5+925.12

SCALE RATIO 1:2500

DIMENSION UNIT m

