




list of materials required for bridge

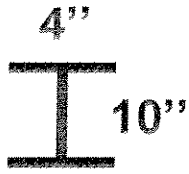


5/16"

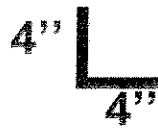

1/8"

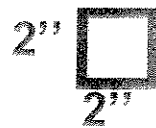

1/8"

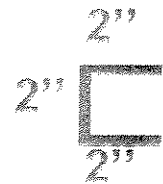

1/4"

2x4"x10"x40' beam

4x4"x10"x6' beam

2x4"x10"x8' beam

12x2"x2"x24" tube

12x2"x2"x2"x12' channel

8x4"x4"x10' angle

8x4"x4"x6' angle

1x2"x2"x4' angle

30pd 7018 3/16 rod

100pd 4" nails

50x3" self tapping screw


25x2"x4"x16' reg.const.wood

100x2"x10"x8' plain wood

50x2"x10"x10' plain wood

serge page

sanikiluaq

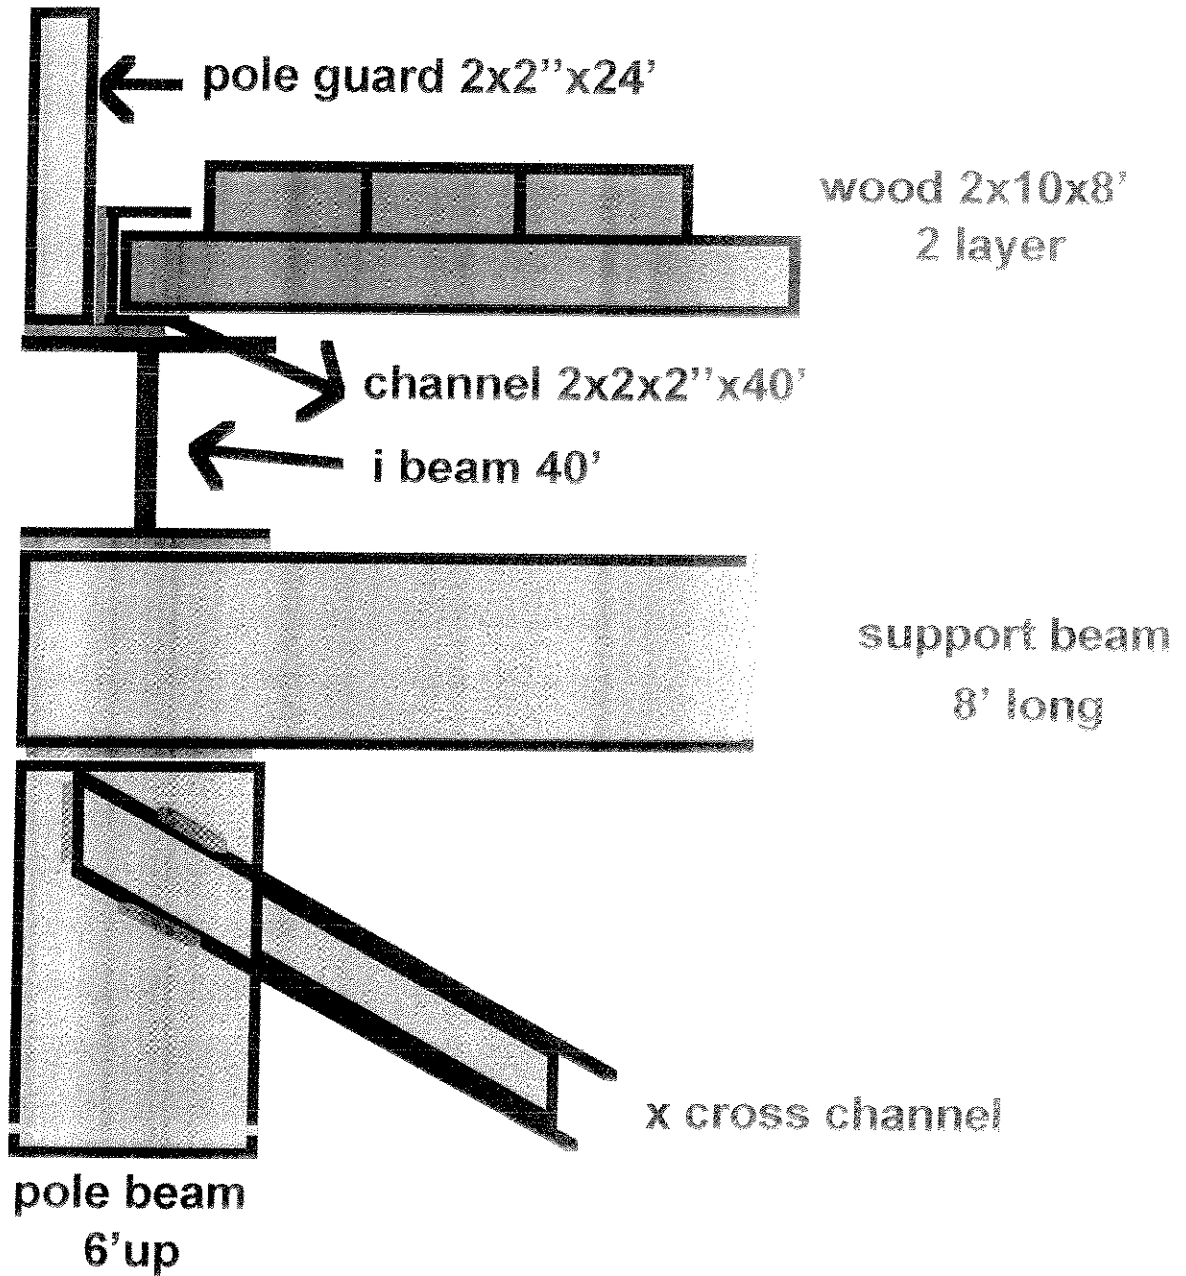


bridge detail from corner

welding


serge page

sanikiluaq

W

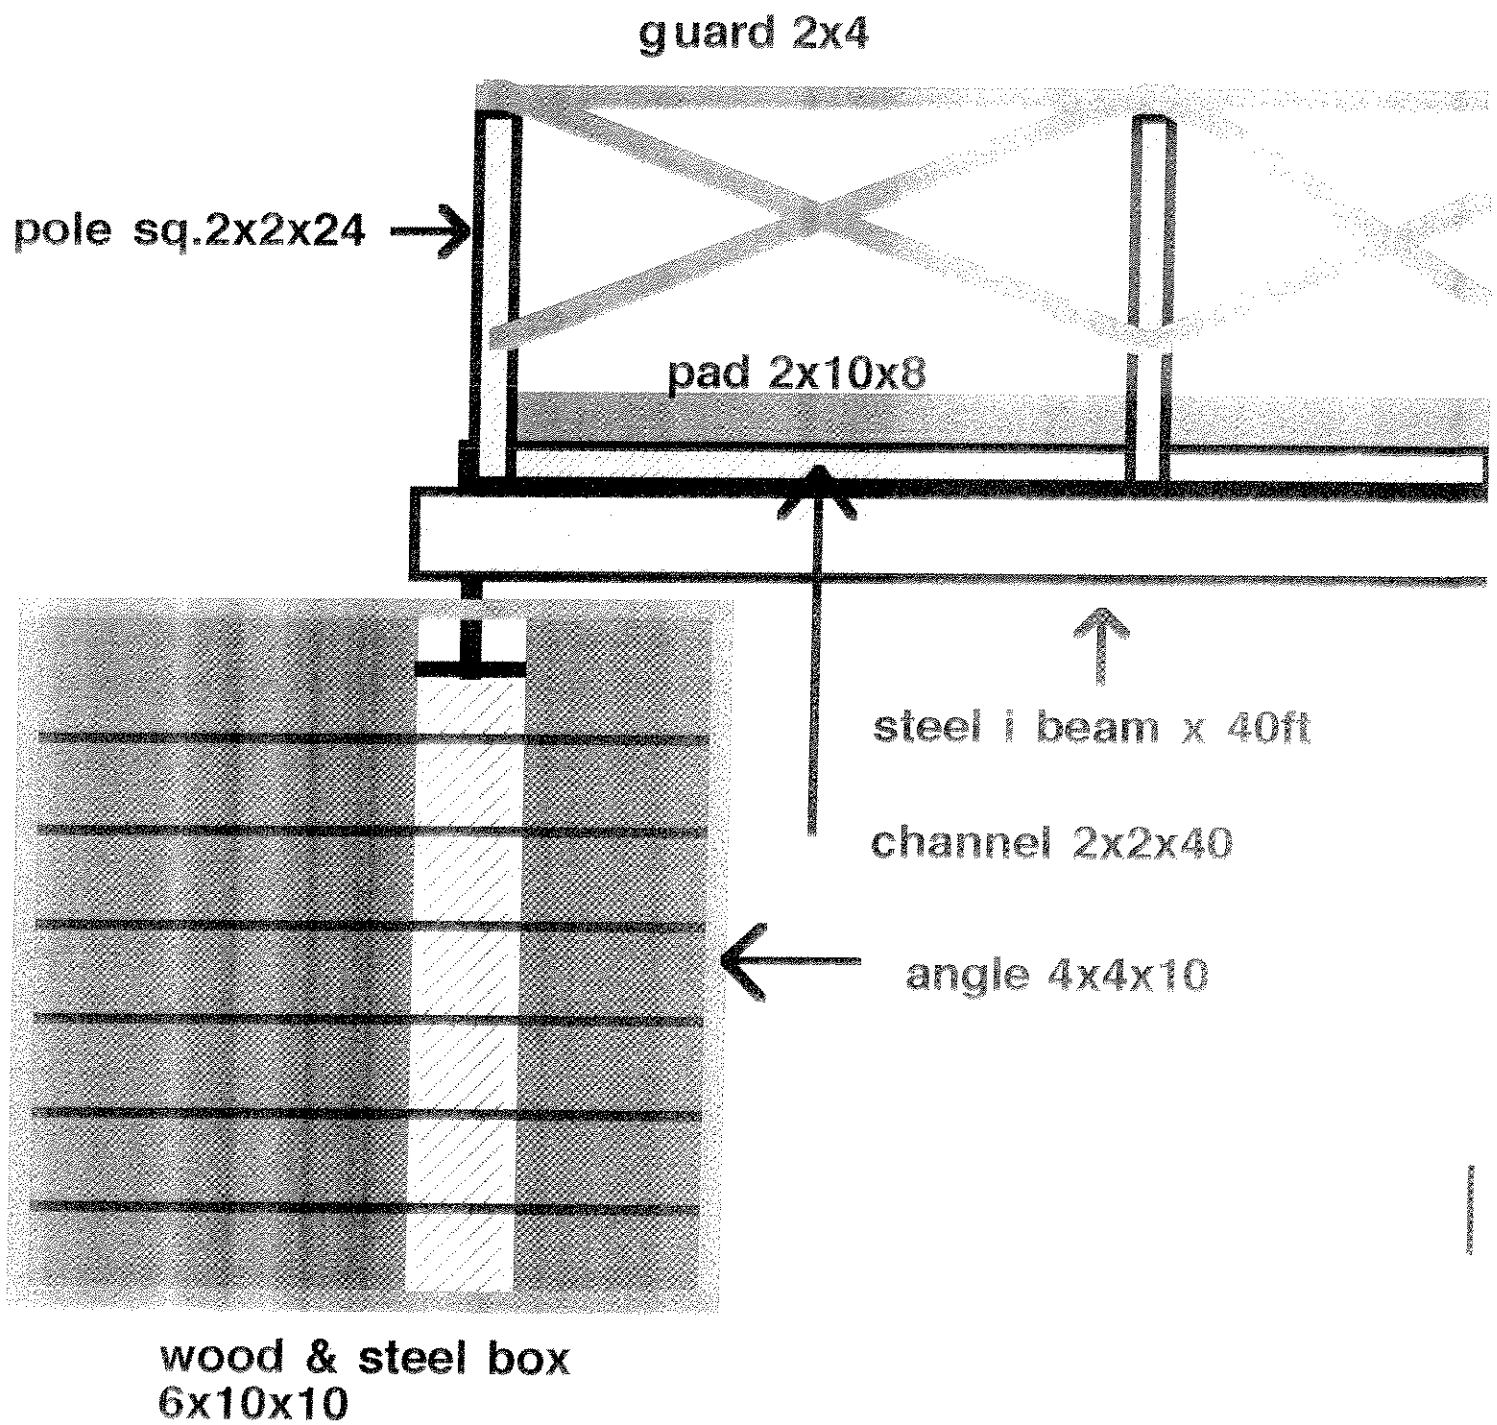

serge page
sanikiluaq nt.

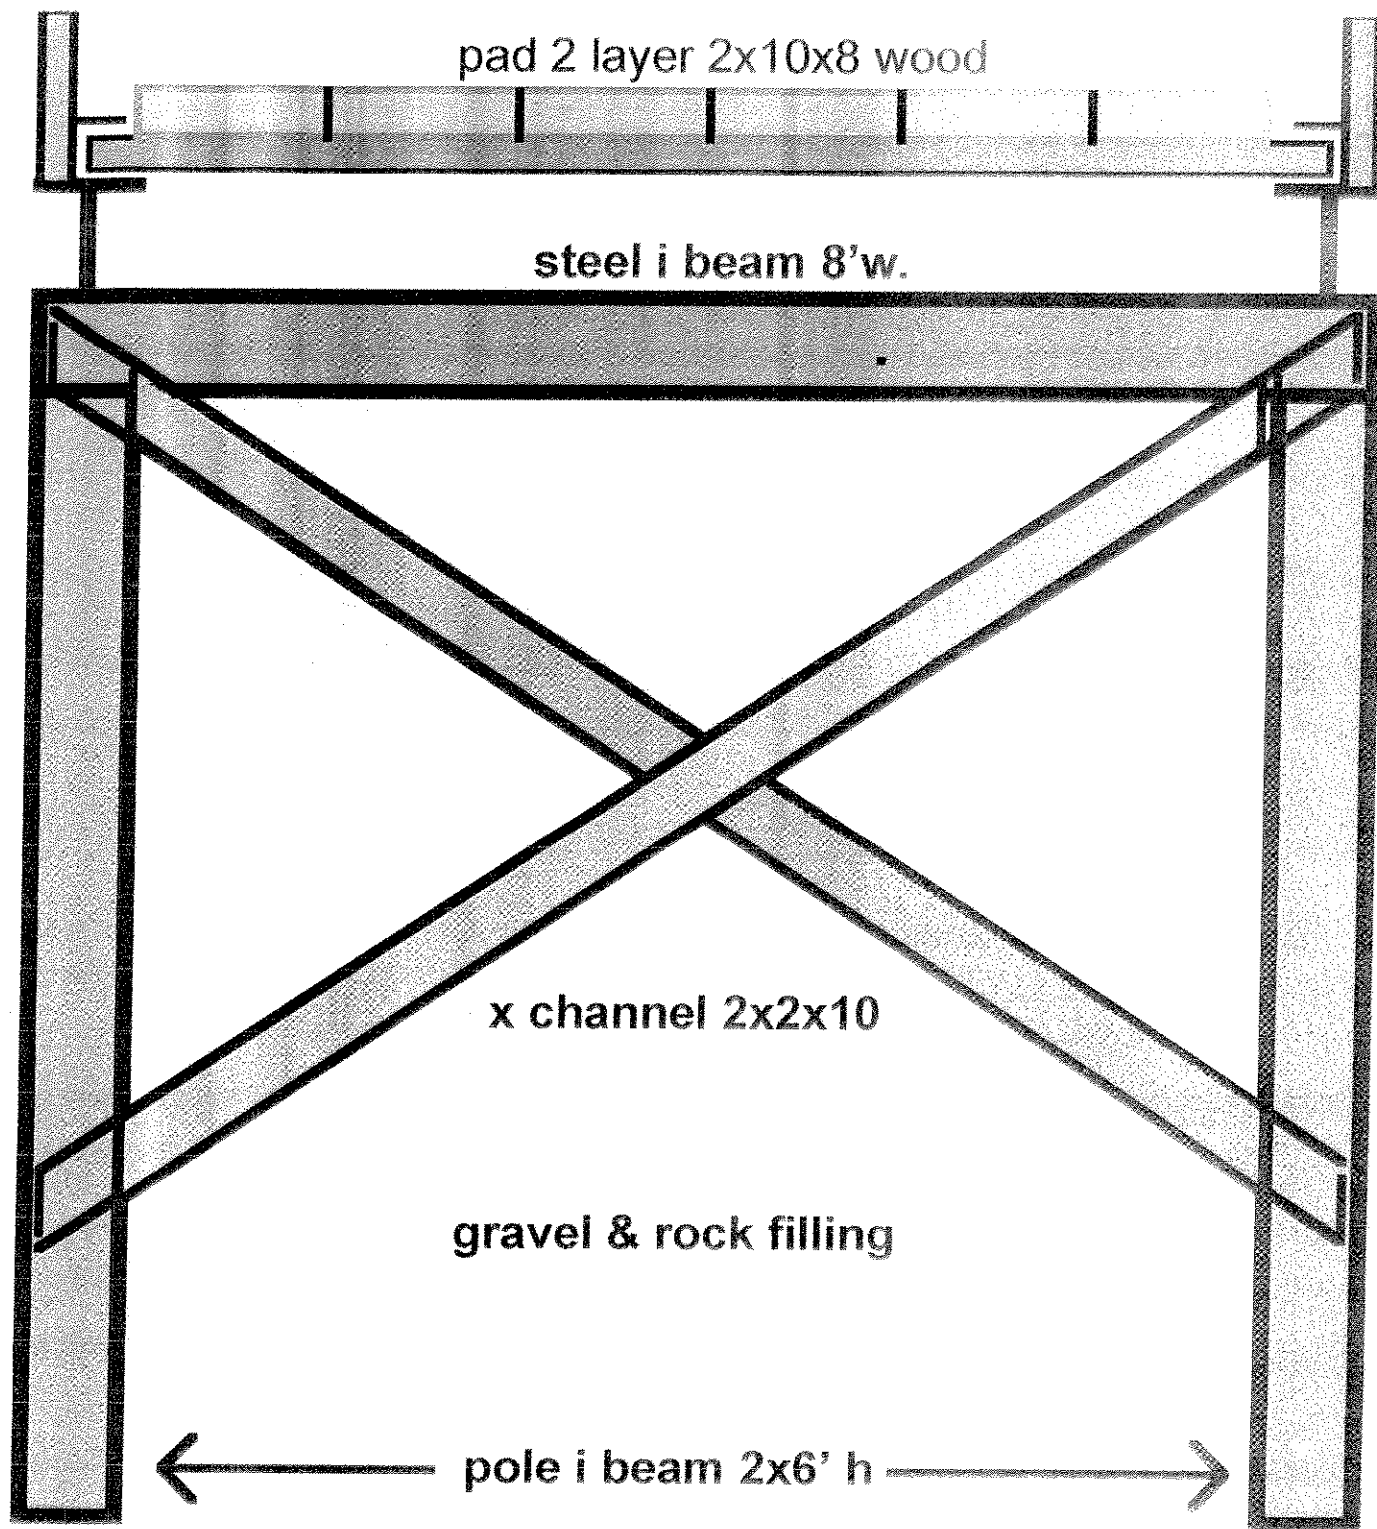

serge page
sanikiluaq nt.