
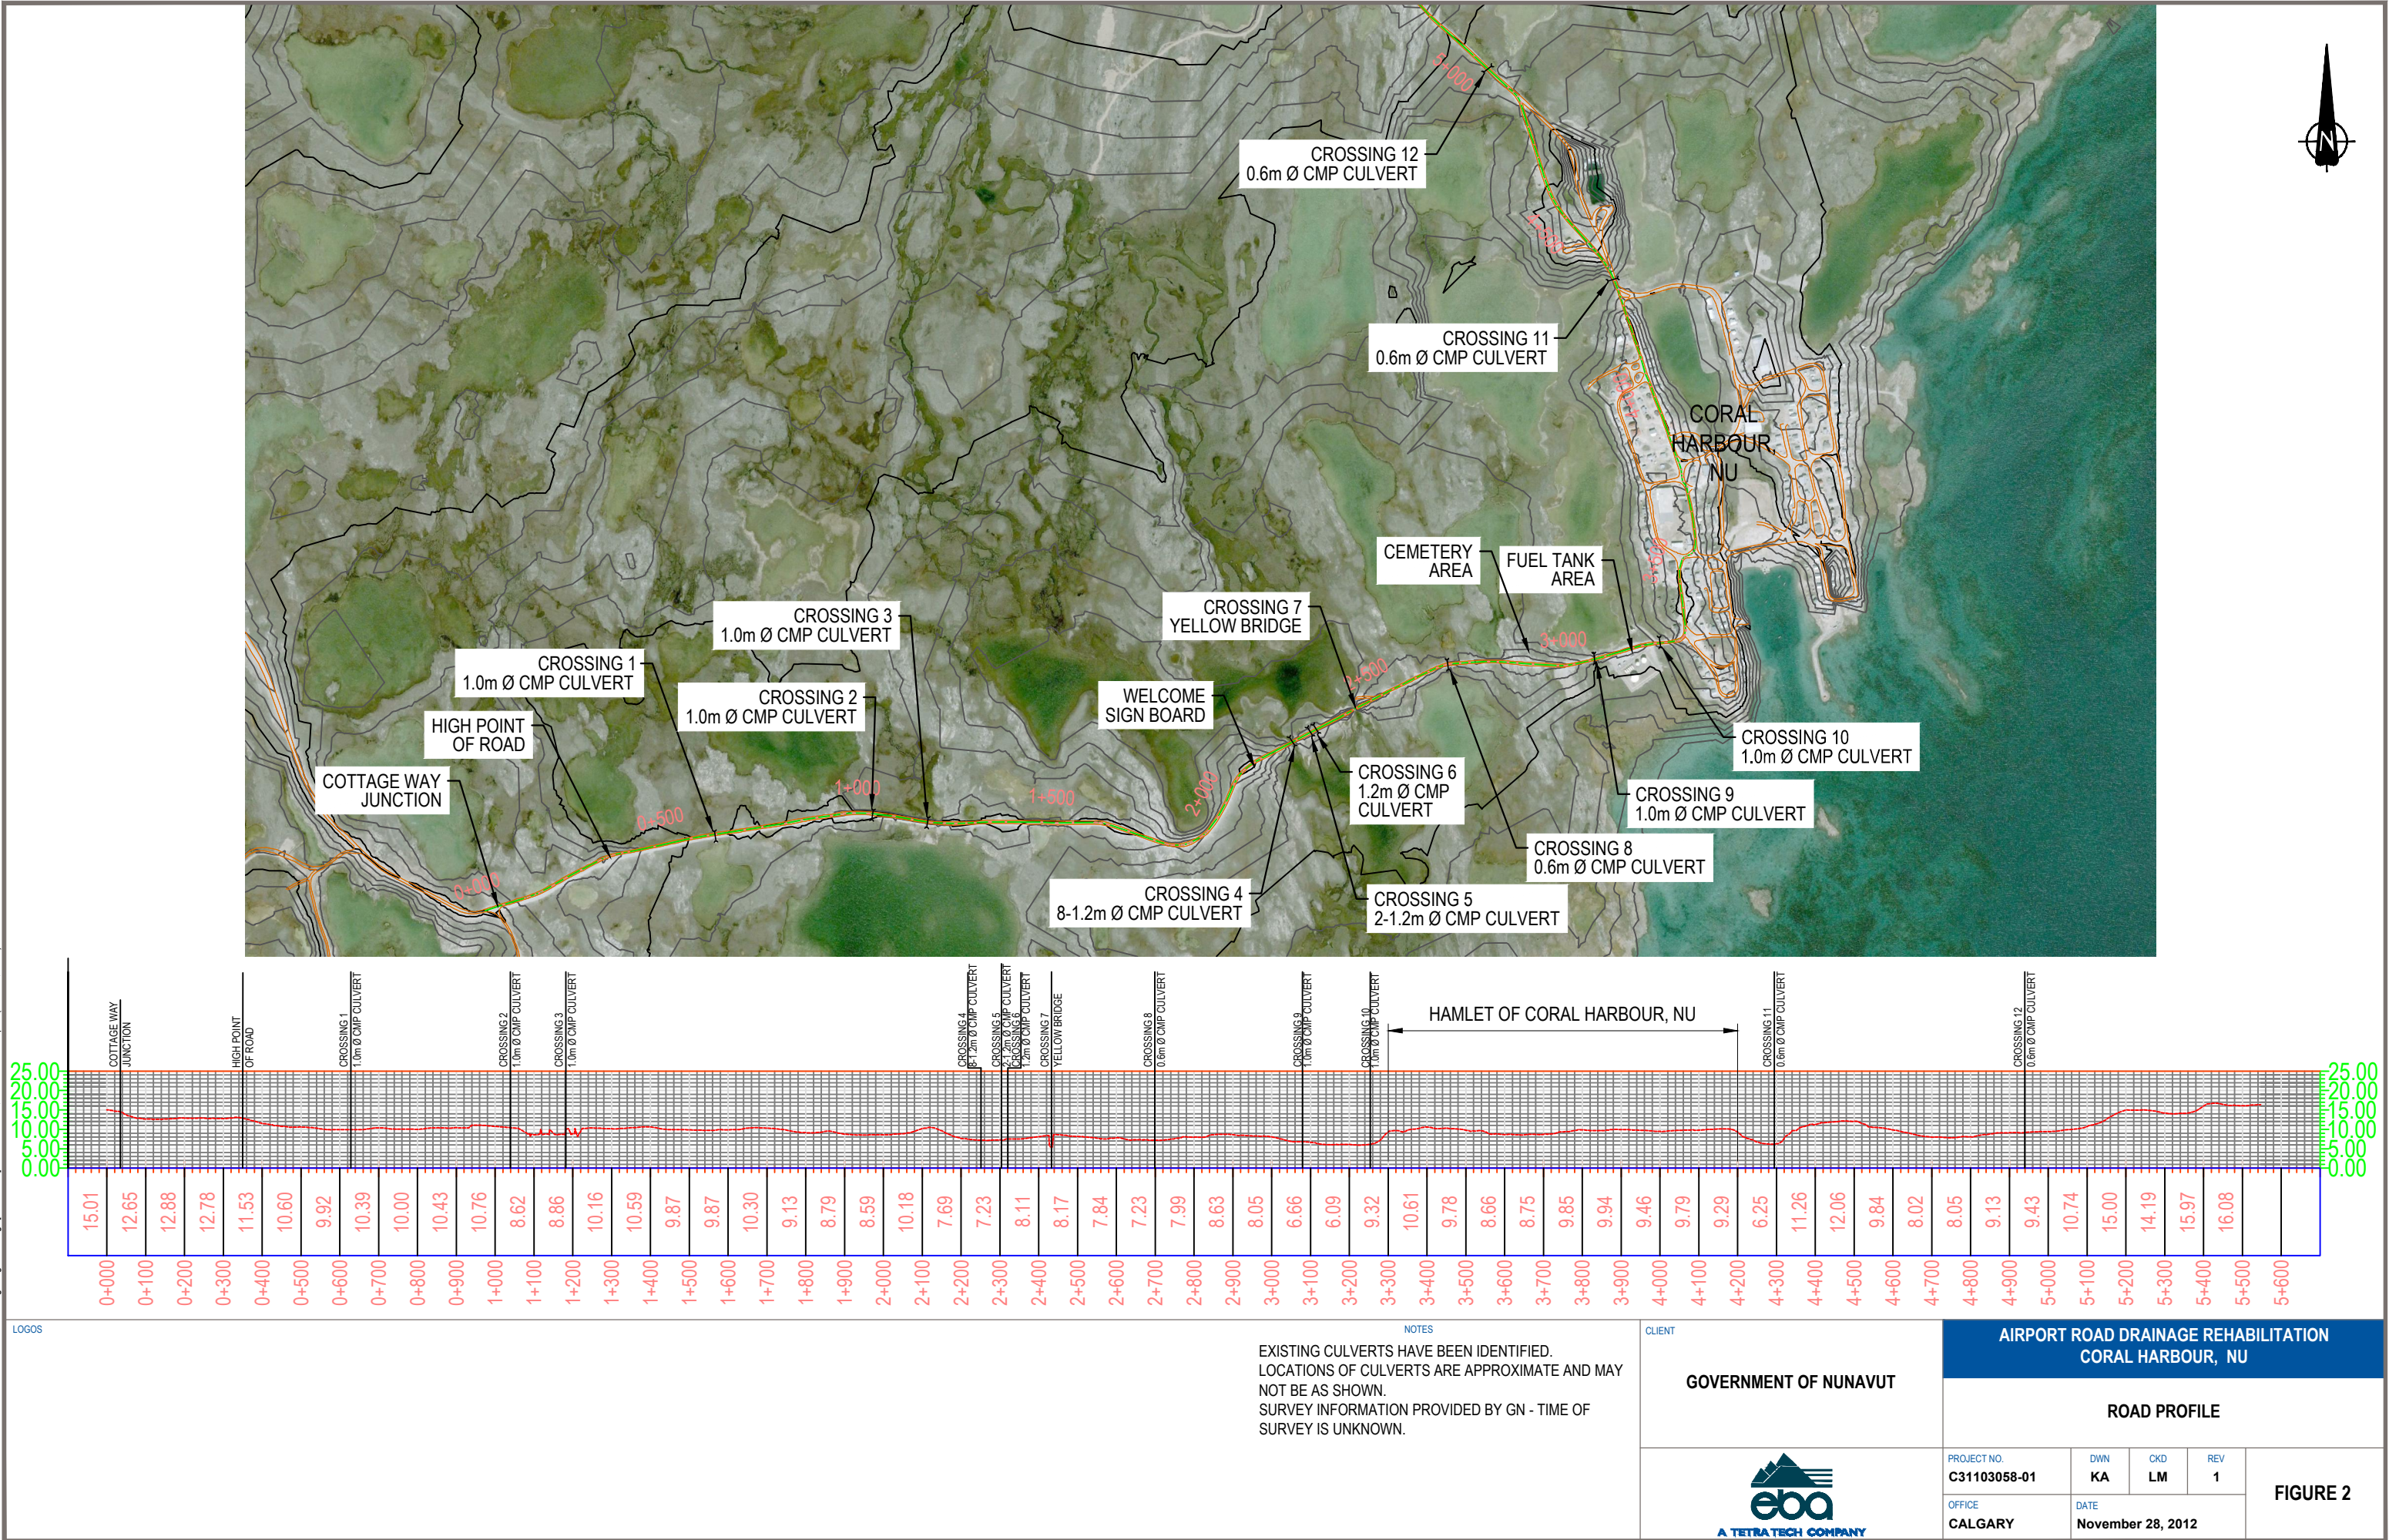


<div><div>010 000 m</div><div>Scale: 1: 200 000</div></div> <div>STATUS ISSUED FOR REVIEW</div>	CLIENT	AIRPORT ROAD DRAINAGE REHABILITATION CORAL HARBOUR, NU				
	GOVERNMENT OF NUNAVUT					
	<div> A TETRA TECH COMPANY</div>	PROJECT NO. C31103058-01	DWN CD	CKD JK	REV 0	Figure 1
		OFFICE CGY - Riverbend	DATE November 21, 2012			



G:\C311\C31103058-01 - Coral Harbour NU\Phase2\Design\Figure2.dwg [LAYOUT1] December 04, 2012 - 5:36:30 pm (BY: IMA, LISA)



LOGOS

NOTES

EXISTING CULVERTS HAVE BEEN IDENTIFIED.  
LOCATIONS OF CULVERTS ARE APPROXIMATE AND MAY NOT BE AS SHOWN.  
SURVEY INFORMATION PROVIDED BY GN - TIME OF SURVEY IS UNKNOWN.

CLIENT

GOVERNMENT OF NUNAVUT



AIRPORT ROAD DRAINAGE REHABILITATION  
CORAL HARBOUR, NU

ROAD PROFILE

PROJECT NO.  
C31103058-01

OFFICE  
CALGARY

DWN  
KA

CKD  
LM

REV  
1

DATE  
November 28, 2012

FIGURE 2



# APPENDIX A

## JUNE 12 REPORT ON AIRPORT COMMUNITY ROAD WASHOUT – CORAL HARBOUR

---

**Report on Airport Road Washout  
Chesterfield Inlet  
Nunavut**

**Prepared By**

**Community & Government Services  
Kivalliq Regional Projects Division**

**July, 2012**